


DIMENSIONS TYPICAL @ END BENT No. 1, BENT No. 1 & BENT No. 2

DIMENSIONS ALONG FILL FACE @ END BENT No. 2

GIRDER LAYOUT

PROJECT NO. B-3922  
WATAUGA COUNTY  
 STATION: 11+06.50 -L-

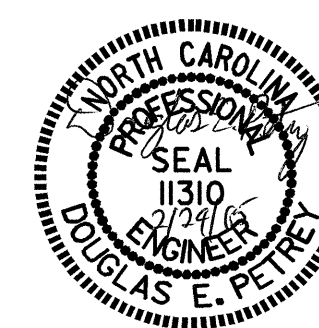

STATE OF NORTH CAROLINA DEPARTMENT OF TRANSPORTATION RALEIGH					
SUPERSTRUCTURE GIRDER LAYOUT					
REVISIONS					
NO.	BY:	DATE:	NO.	BY:	DATE:
1			3		
2			4		
SHEET NO. S-10					TOTAL SHEETS 41

DRAWN BY : A.R.CHESSON DATE : 7-04  
 CHECKED BY : B.N.GRADY DATE : 9-04