


8/23/99



PROJ. REFERENCE NO.
B-3922

SHEET NO.
X-4

150 140 130 120 110 100 90 80 70 60 50 40 30 20 10 0 10 20 30 40 50 60 70 80 90 100 110 120 130 140 150

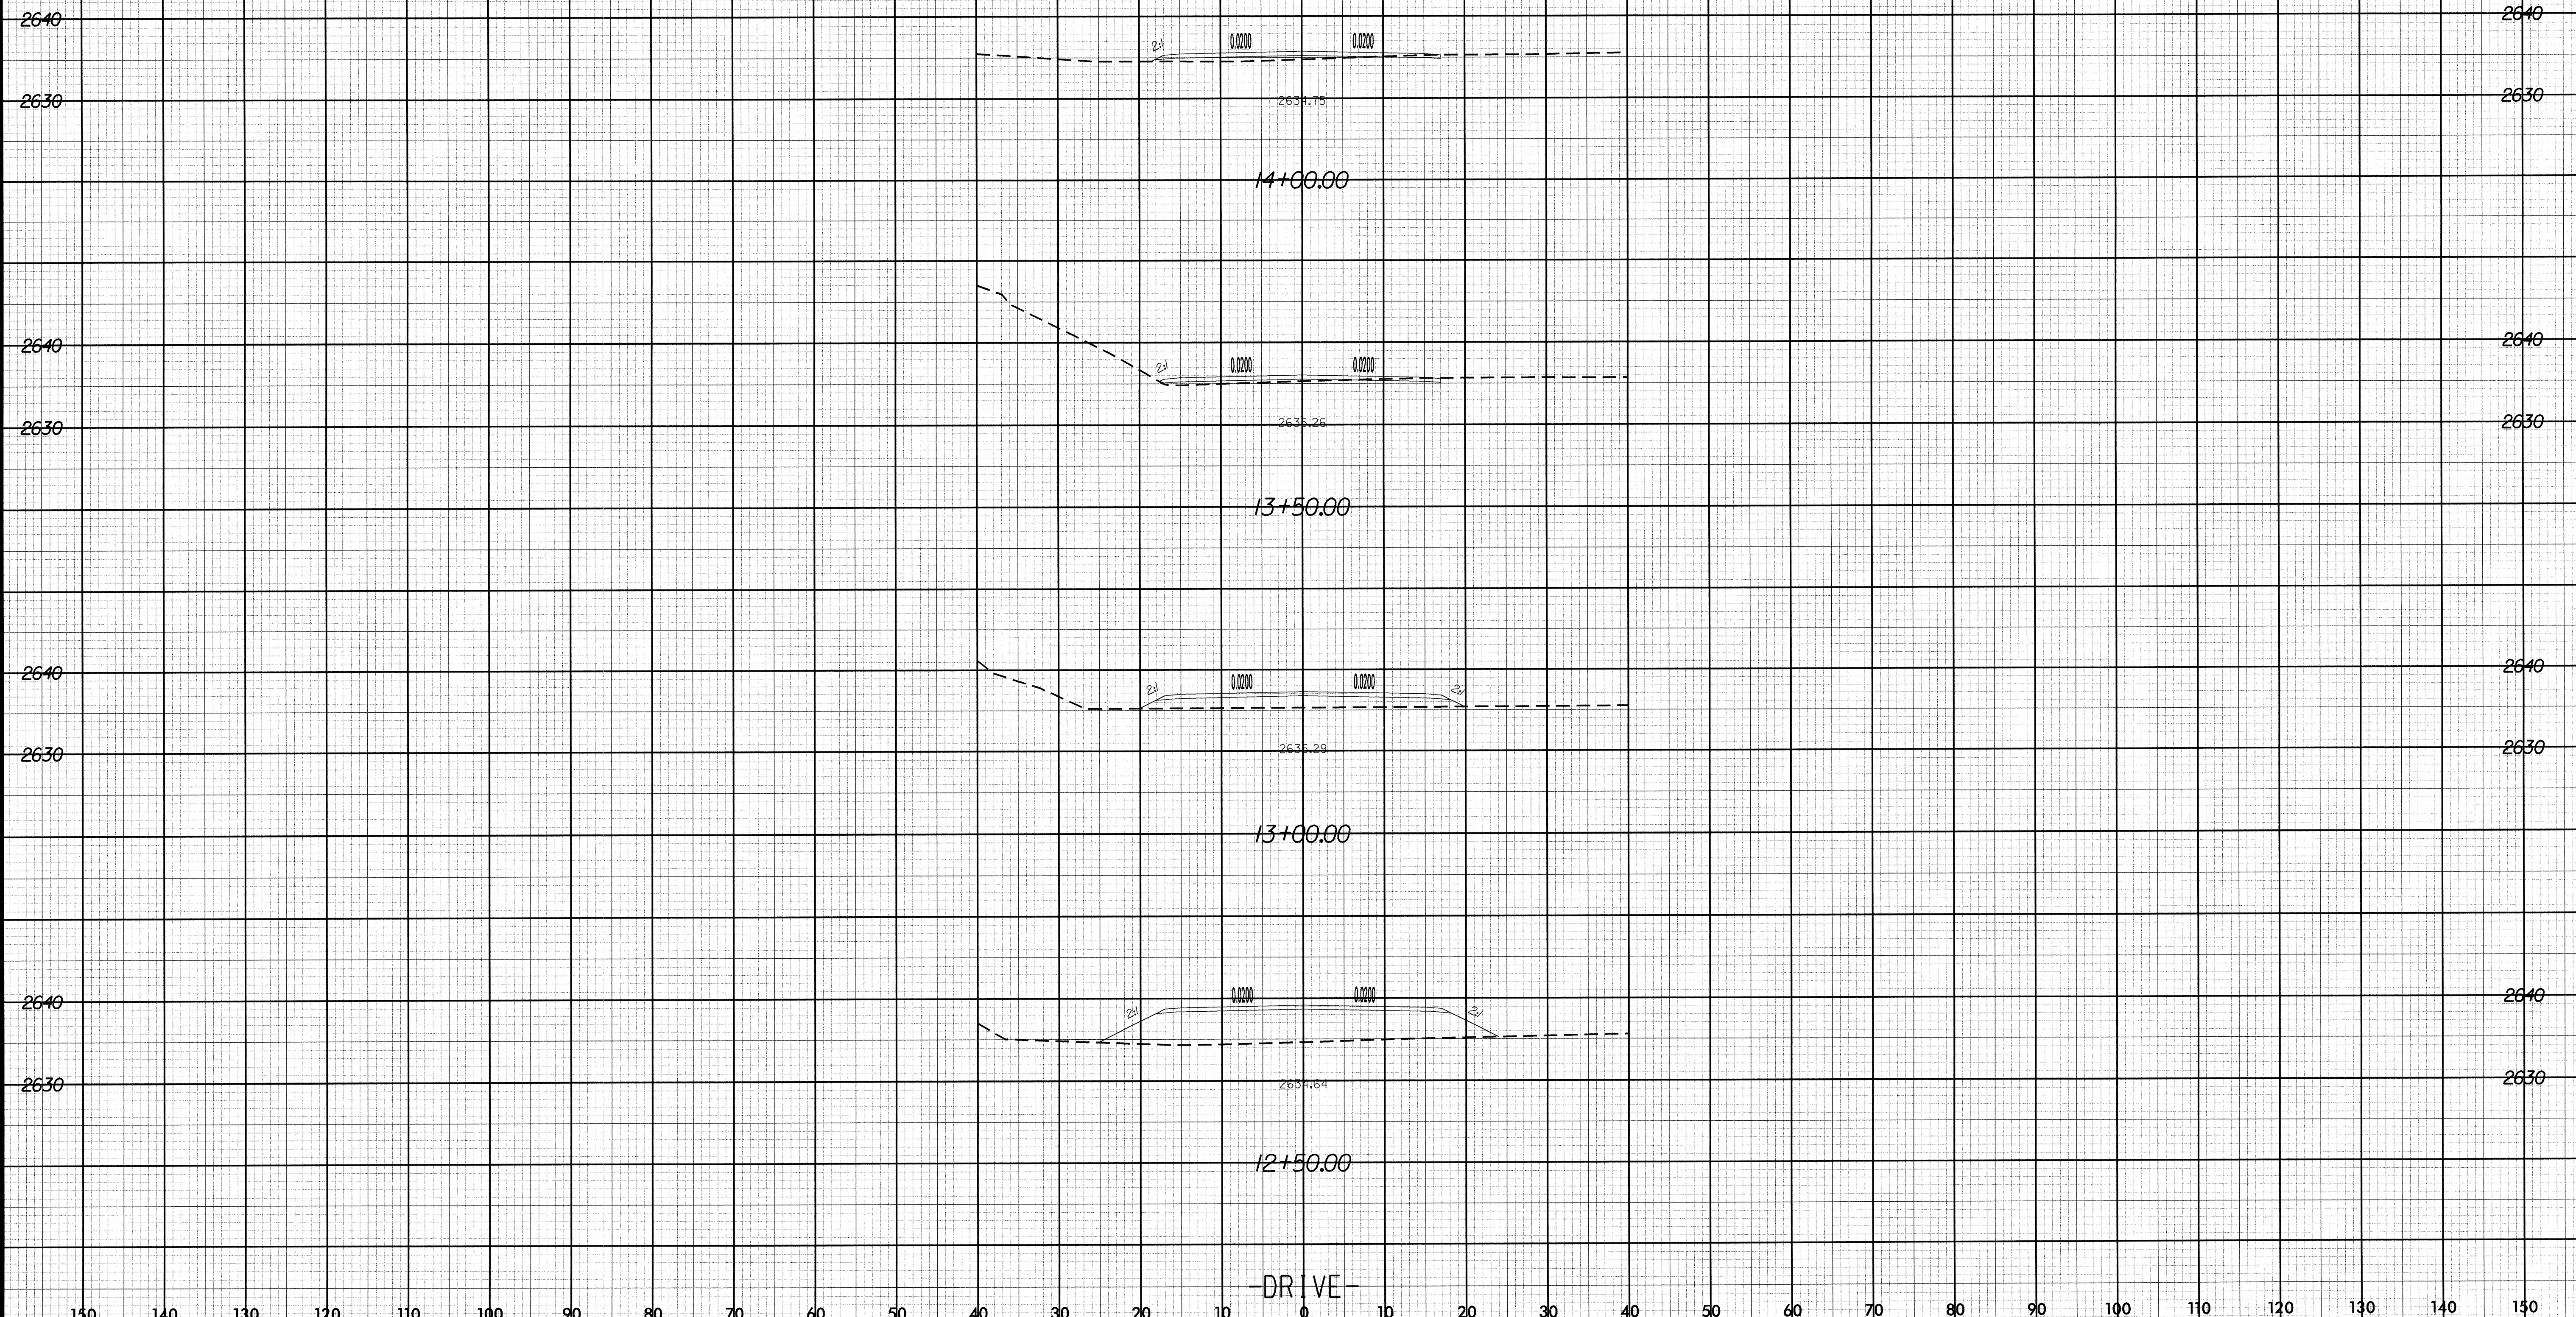

150 140 130 120 110 100 90 80 70 60 50 40 30 20 10 0 10 20 30 40 50 60 70 80 90 100 110 120 130 140 150

10/25/2004
r:\roadway\asc\b3922.rdj\xp1.drive.dgn
gassman