



8/23/99

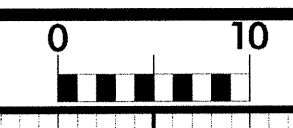

PROJ. REFERENCE NO.
B-3922

SHEET NO.
X-3

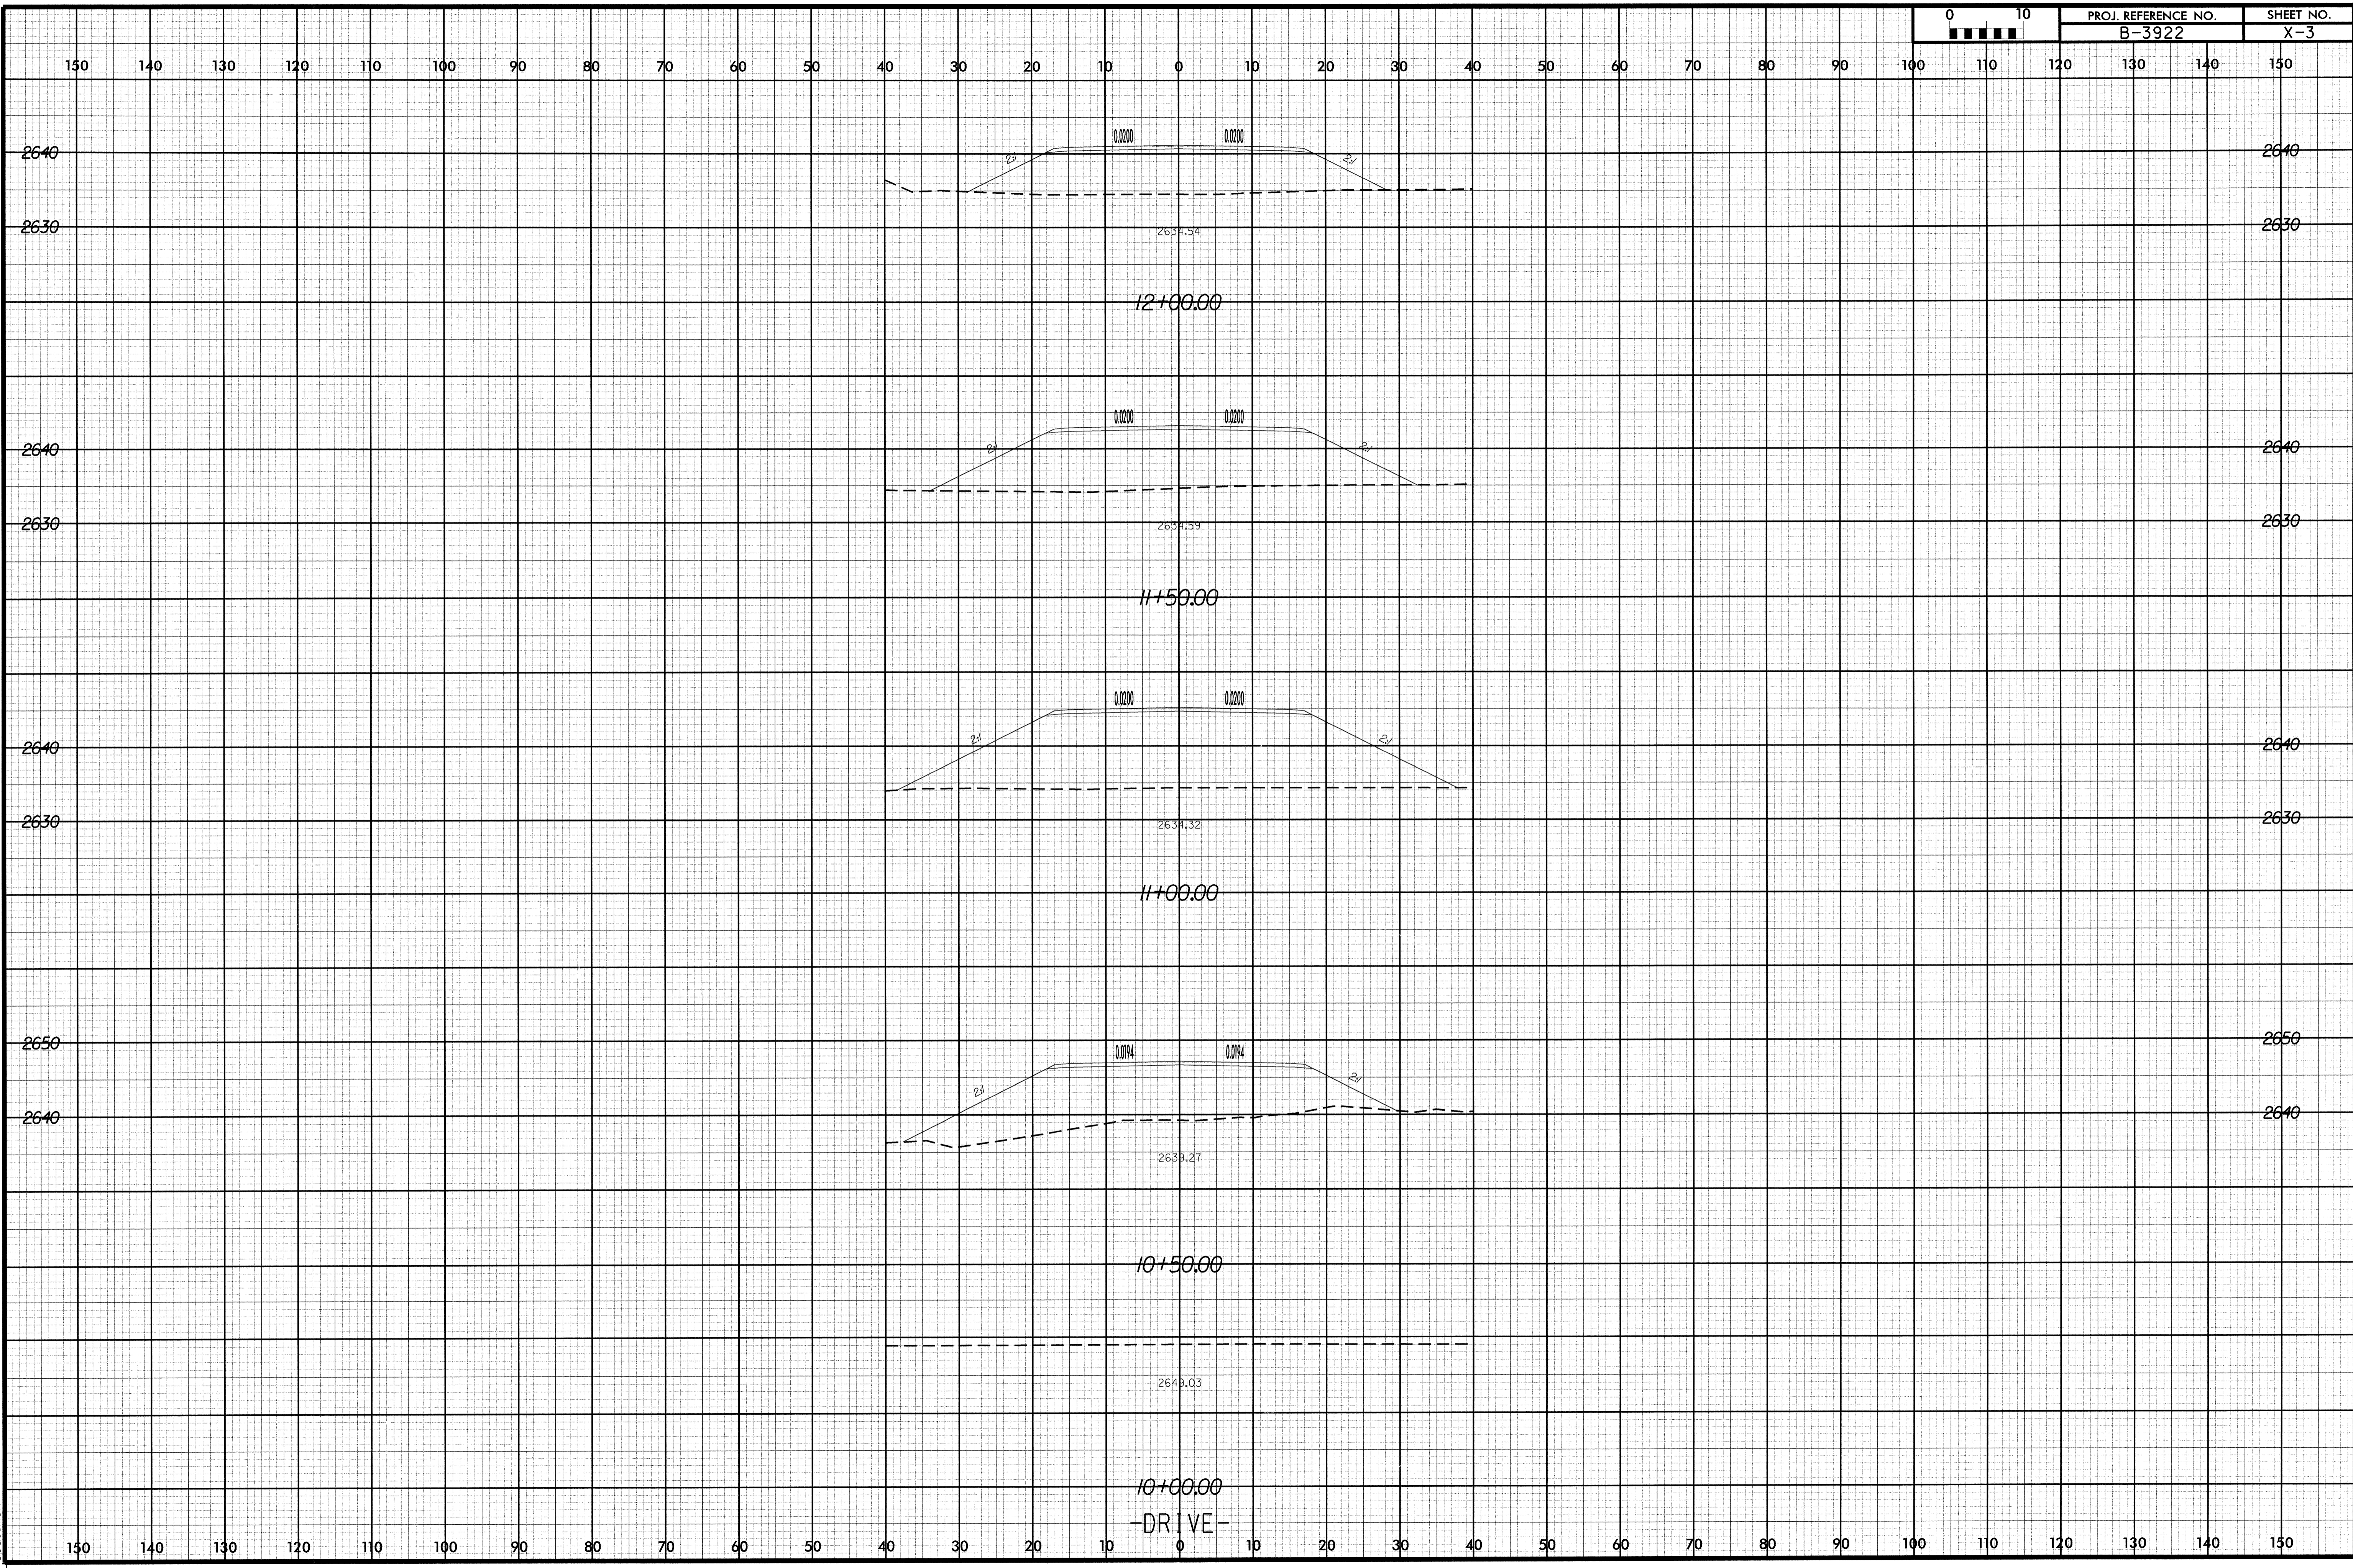

10/25/2004
r:\roadway\asc\b3922_rdy_xpl_drive.dgn
epdasmc