


8/23/99

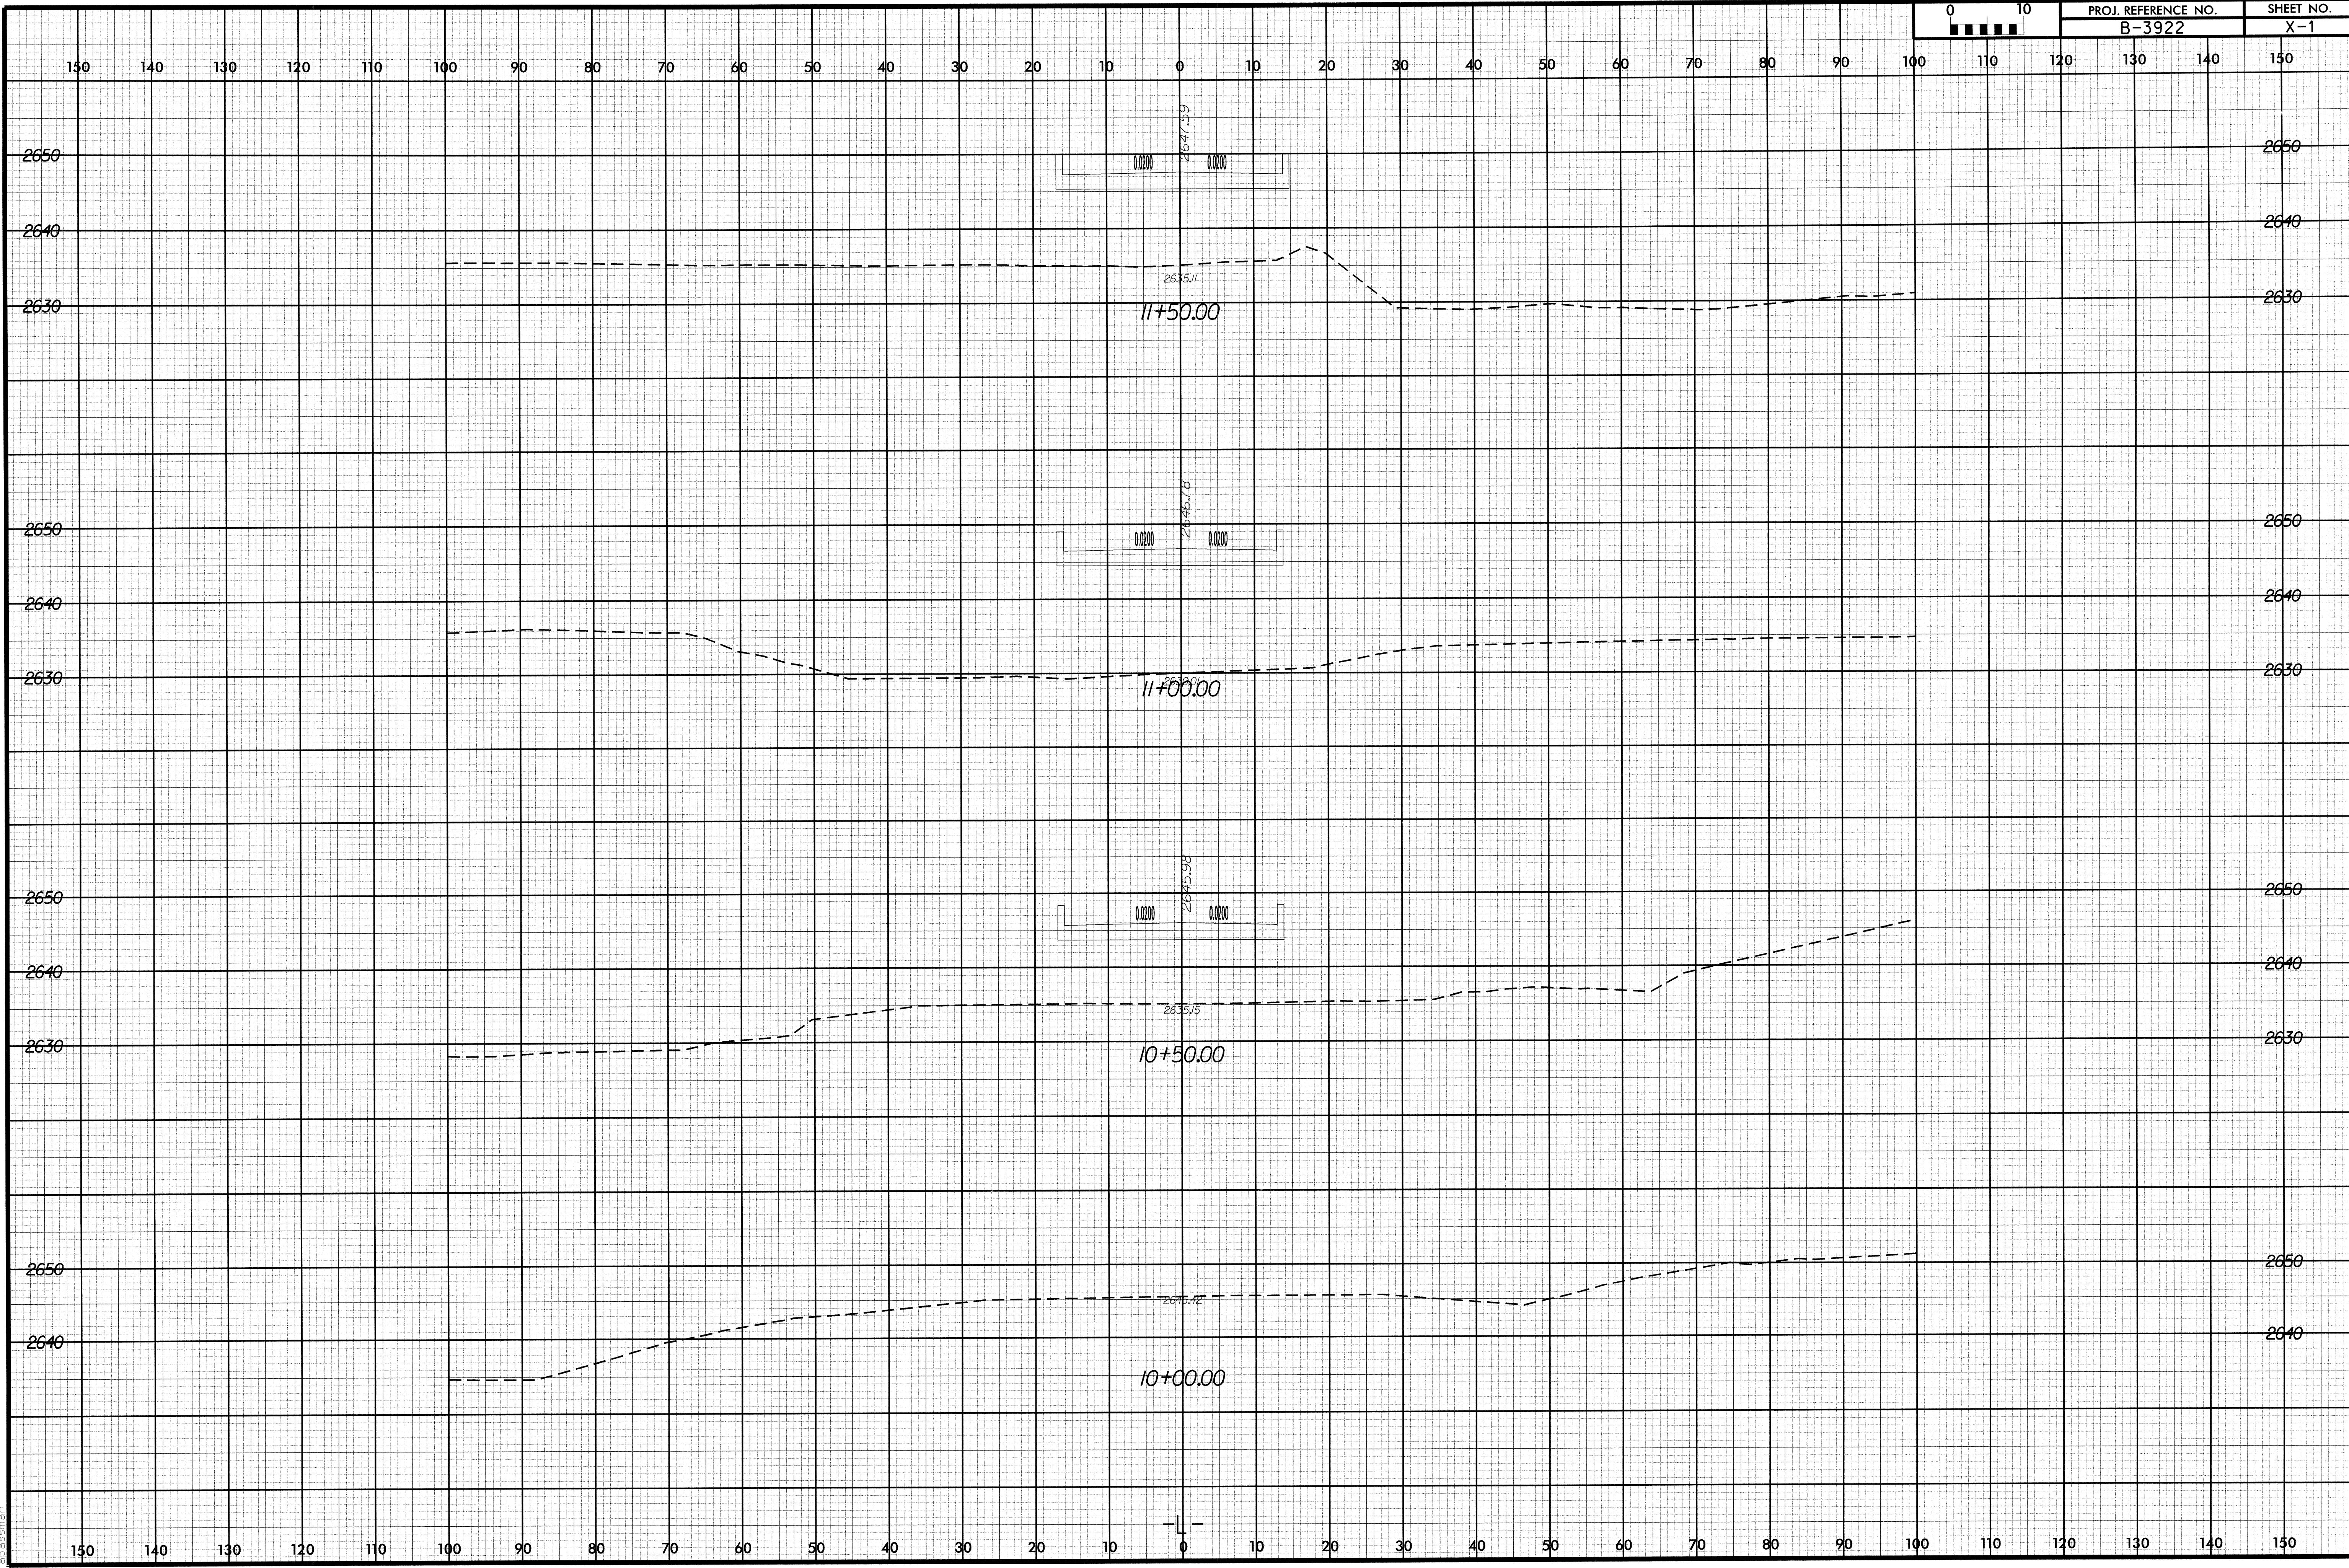

PROJ. REFERENCE NO.
B-3922

SHEET NO.
X-1



12/15/2004
D:\E\2004
B-3922.XPL.L.dgn