


CROSS SECTION THROUGH EBI

BRIDGE NO. 52, 33664.1.1 (B-4327)

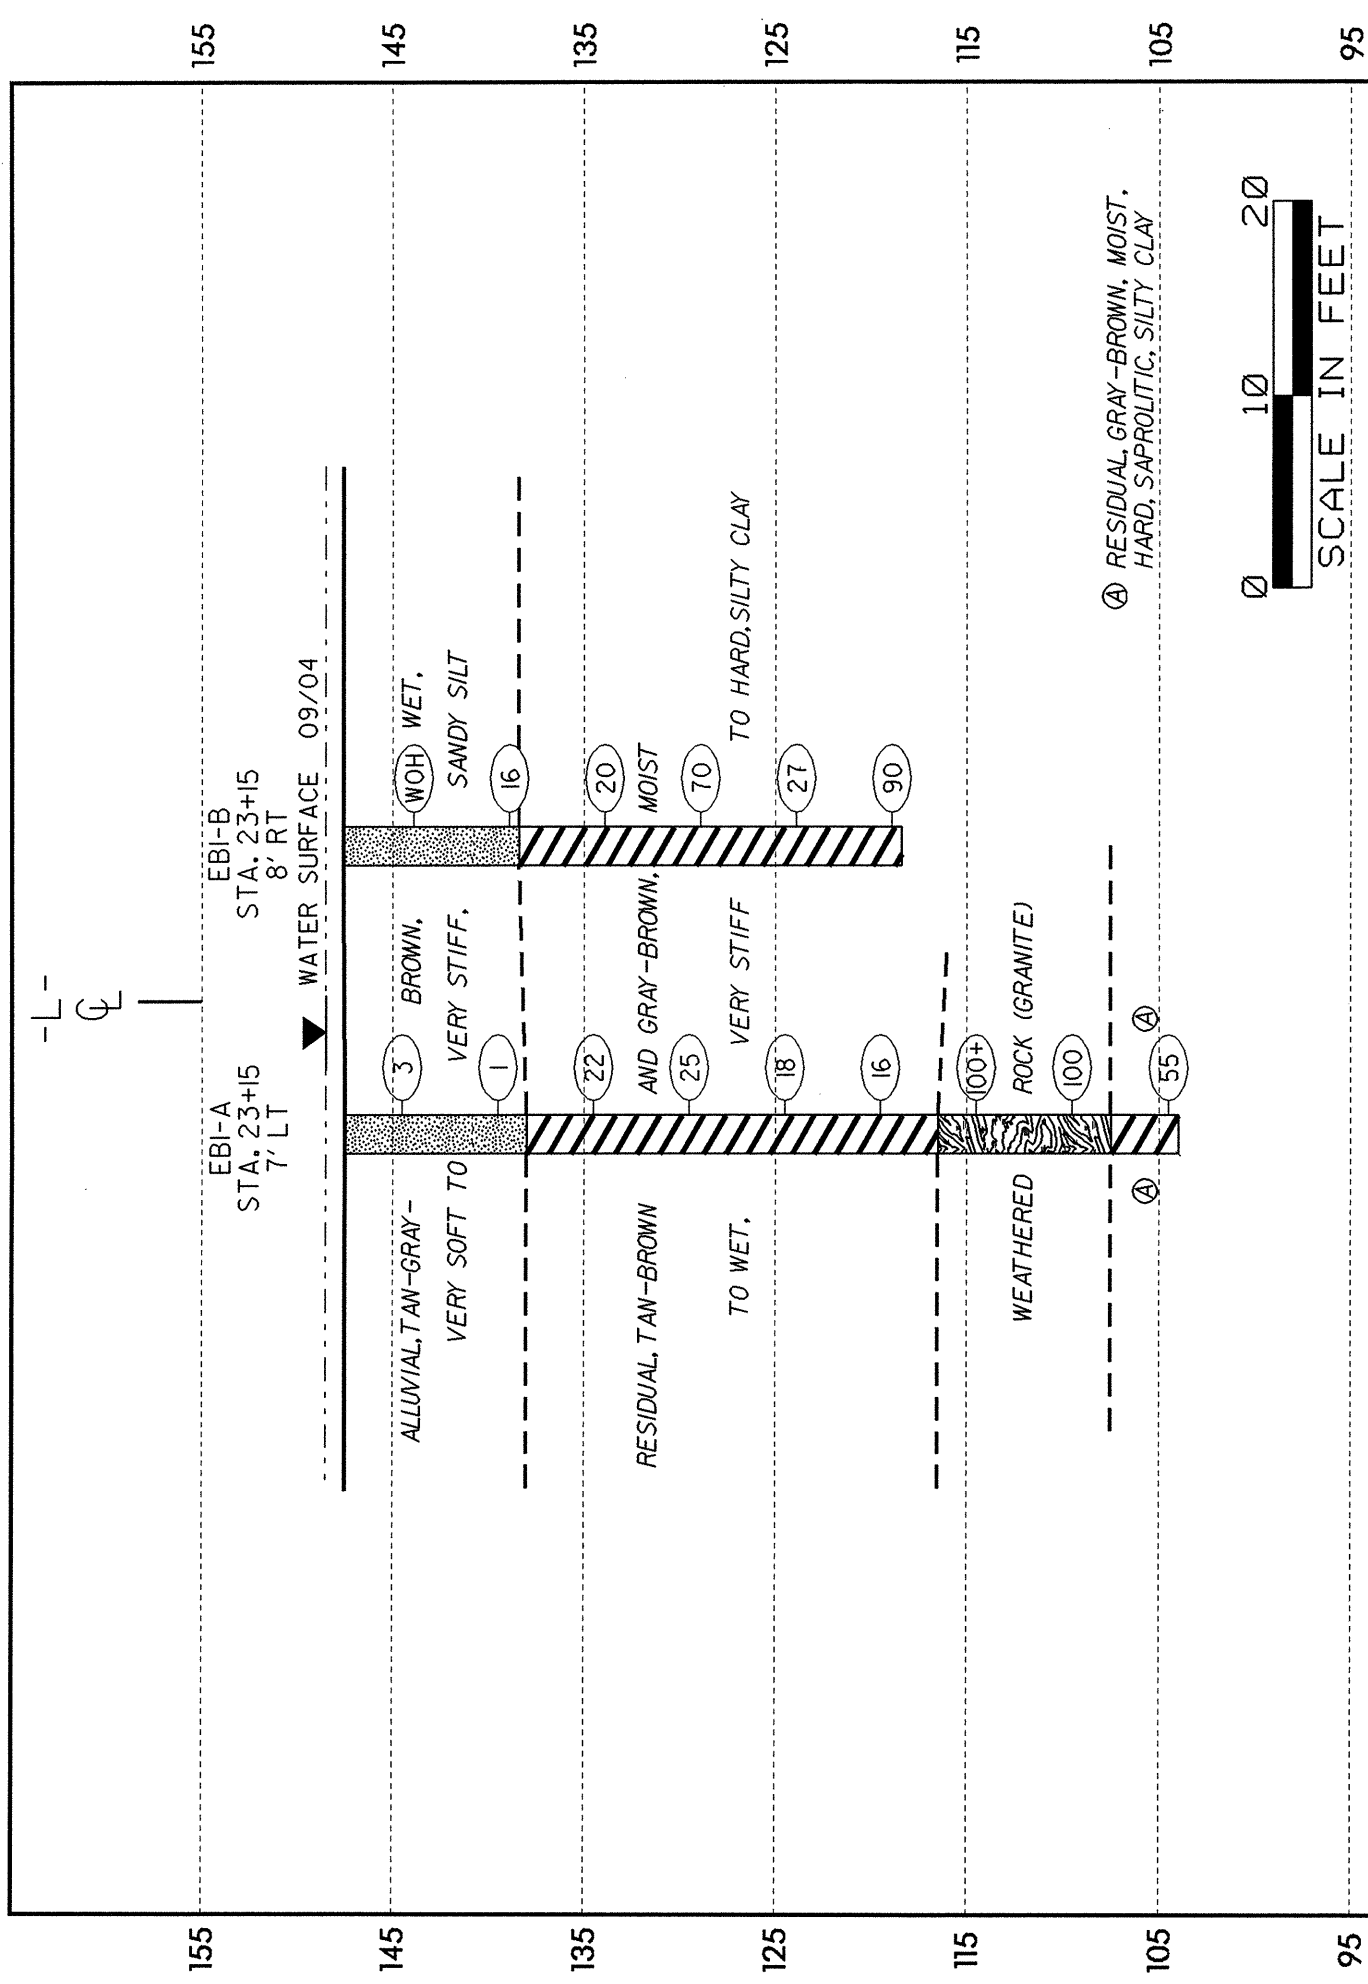

CROSS SECTION THROUGH EB2

BRIDGE NO. 52, 33664.1.1 (B-4327)

