
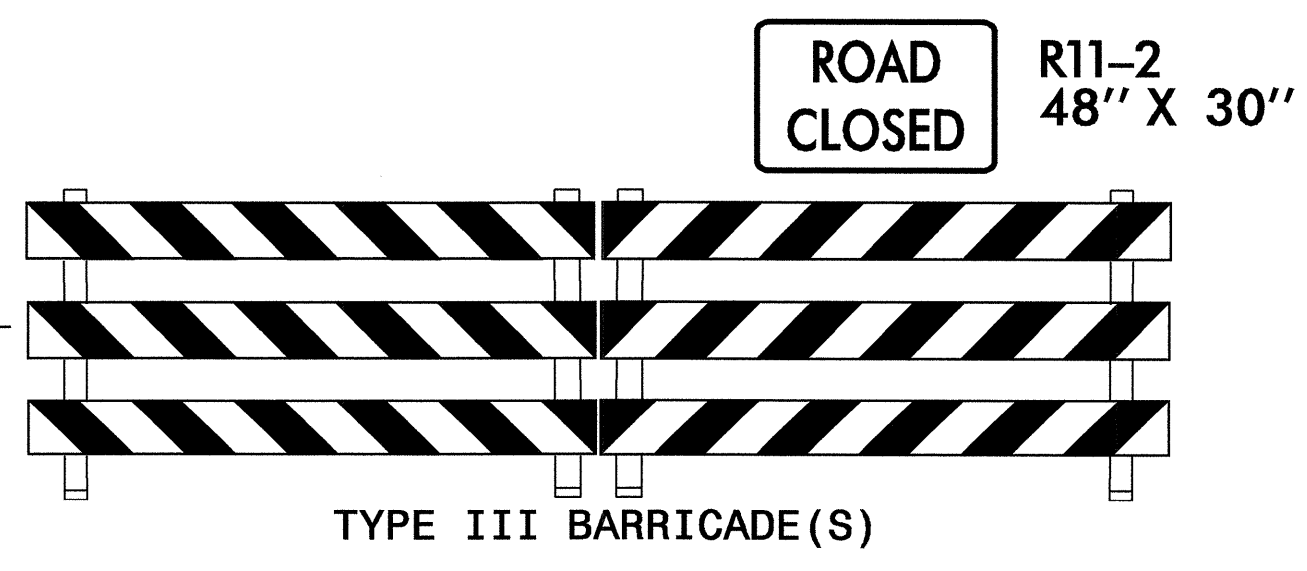
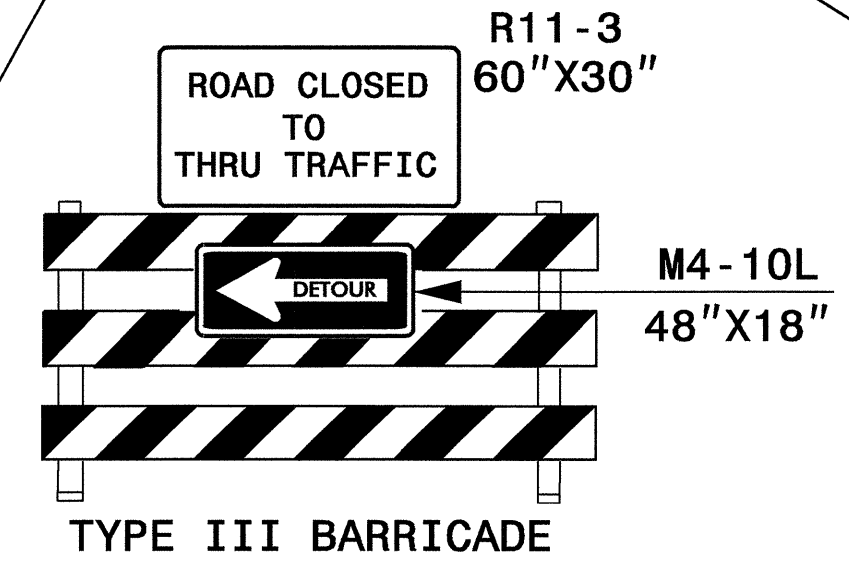
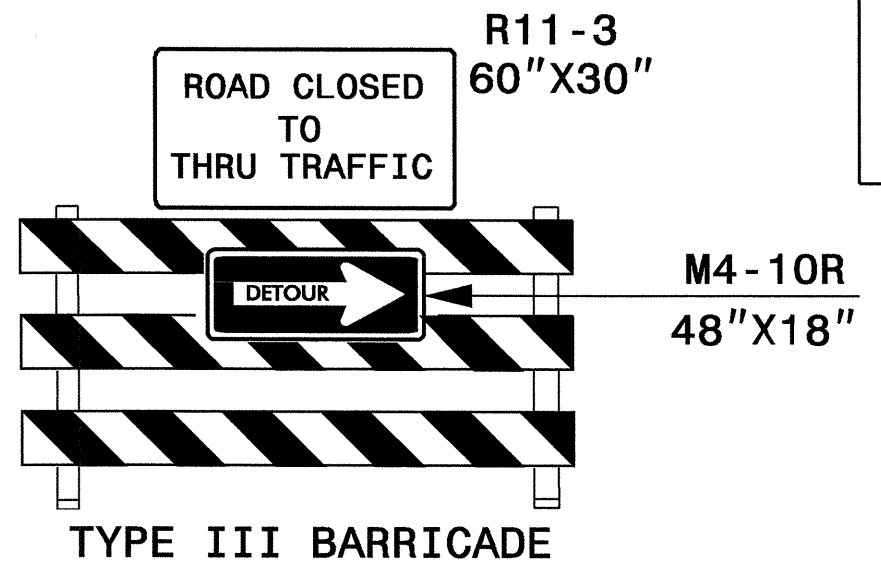


SIGN NUMBER: 0	BACKG COLOR: Fluorescent Orange	DESIGN BY: M. TRACEY	STD #: 0	
TYPE: D	LEGEND & BORDER COLOR: Black	PROJECT ID: B-4327	DATE: Dec 03, 2004	
QUANTITY: 12	
SIGN WIDTH: 48"	
HEIGHT: 30"	
TOTAL AREA: 10.0 Sq.Ft.	
BORDER TYPE: FLUSH	
RECESS: 0.5"	
WIDTH: 0.75"	
RADII: 1.88"	
NO. Z BARS:	BACKING MAT'L: 0.125" (3.2 mm) ALUMINUM	
LENGTH:	0.079" (2.0 mm) COMPOSITE	
NOTES: 1. Legend and border shall be non-reflective sheeting. 2. Background shall be Type VII, VIII or IX (prismatic) retroreflective sheeting.	
LETTER POSITIONS Letter spacings are to start of next letter	
<table border="1"> <thead> <tr> <th></th> <th>N</th> <th>E</th> <th>W</th> <th>S</th> <th>A</th> <th>N</th> <th>D</th> <th>Y</th> <th></th> <th>Series/Size</th> </tr> </thead> <tbody> <tr> <td></td> <td>6.8</td> <td>3.7</td> <td>2.8</td> <td>3.8</td> <td>6</td> <td>3.4</td> <td>4.1</td> <td>3.7</td> <td>3.4</td> <td>0.4</td> <td>6.8</td> <td>B6</td> </tr> <tr> <td></td> <td></td> <td></td> <td></td> <td></td> <td></td> <td></td> <td></td> <td></td> <td></td> <td></td> <td></td> <td>34.5</td> </tr> <tr> <td></td> <td></td> <td></td> <td></td> <td></td> <td></td> <td></td> <td></td> <td></td> <td></td> <td></td> <td></td> <td>B6</td> </tr> <tr> <td></td> <td>5.5</td> <td>3.7</td> <td>1.9</td> <td>3.1</td> <td>2.3</td> <td>6</td> <td>3.4</td> <td>3.7</td> <td>3.4</td> <td>3.4</td> <td>2.6</td> <td>5.5</td> <td>37.1</td> </tr> <tr> <td></td> <td></td> <td></td> <td></td> <td></td> <td></td> <td></td> <td></td> <td></td> <td></td> <td></td> <td></td> <td>B6</td> </tr> <tr> <td></td> <td>17.2</td> <td>3.4</td> <td>3.6</td> <td>4.1</td> <td>2.6</td> <td>17.2</td> <td></td> <td></td> <td></td> <td></td> <td></td> <td>B6</td> </tr> <tr> <td></td> <td></td> <td></td> <td></td> <td></td> <td></td> <td></td> <td></td> <td></td> <td></td> <td></td> <td></td> <td>13.7</td> </tr> </tbody> </table>					N	E	W	S	A	N	D	Y		Series/Size		6.8	3.7	2.8	3.8	6	3.4	4.1	3.7	3.4	0.4	6.8	B6													34.5													B6		5.5	3.7	1.9	3.1	2.3	6	3.4	3.7	3.4	3.4	2.6	5.5	37.1													B6		17.2	3.4	3.6	4.1	2.6	17.2						B6													13.7
	N	E	W	S	A	N	D	Y		Series/Size	
	6.8	3.7	2.8	3.8	6	3.4	4.1	3.7	3.4	0.4	6.8	B6	
												34.5	
												B6	
	5.5	3.7	1.9	3.1	2.3	6	3.4	3.7	3.4	3.4	2.6	5.5	37.1	
												B6	
	17.2	3.4	3.6	4.1	2.6	17.2						B6	
												13.7	
Spacing Factor is 1 unless specified otherwise	

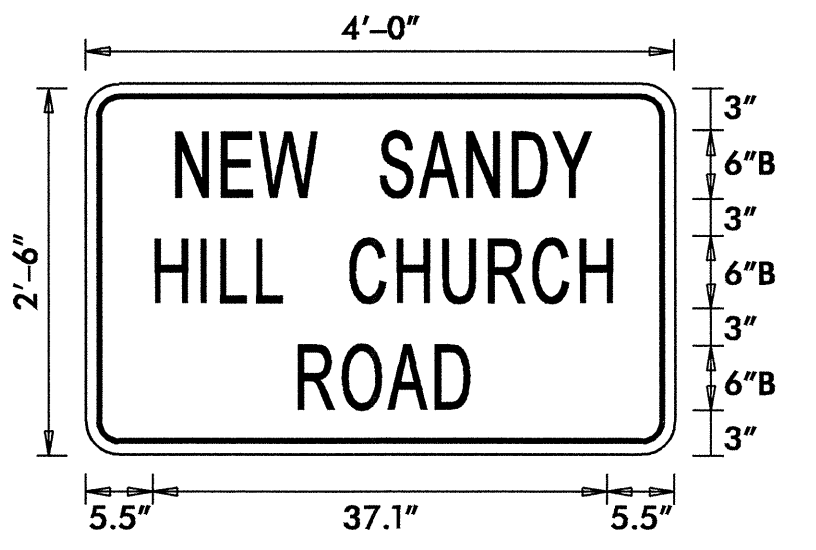

APPROVED: *J.W. Woodard* DATE: 12/21/04

SEAL

SEAL 19862

ENGINEER

J.W. WOODARD JR.

DETOUR ROUTE

SCALE: NONE		REVISIONS
DATE: 12/04		
DWG. BY: KPB		
DESIGN BY: KPB		
REVIEWED BY: JWW		