



8/23/99

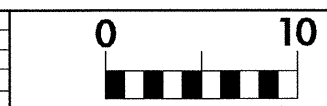

PROJ. REFERENCE NO.	SHEET NO.
B-4327	X-4

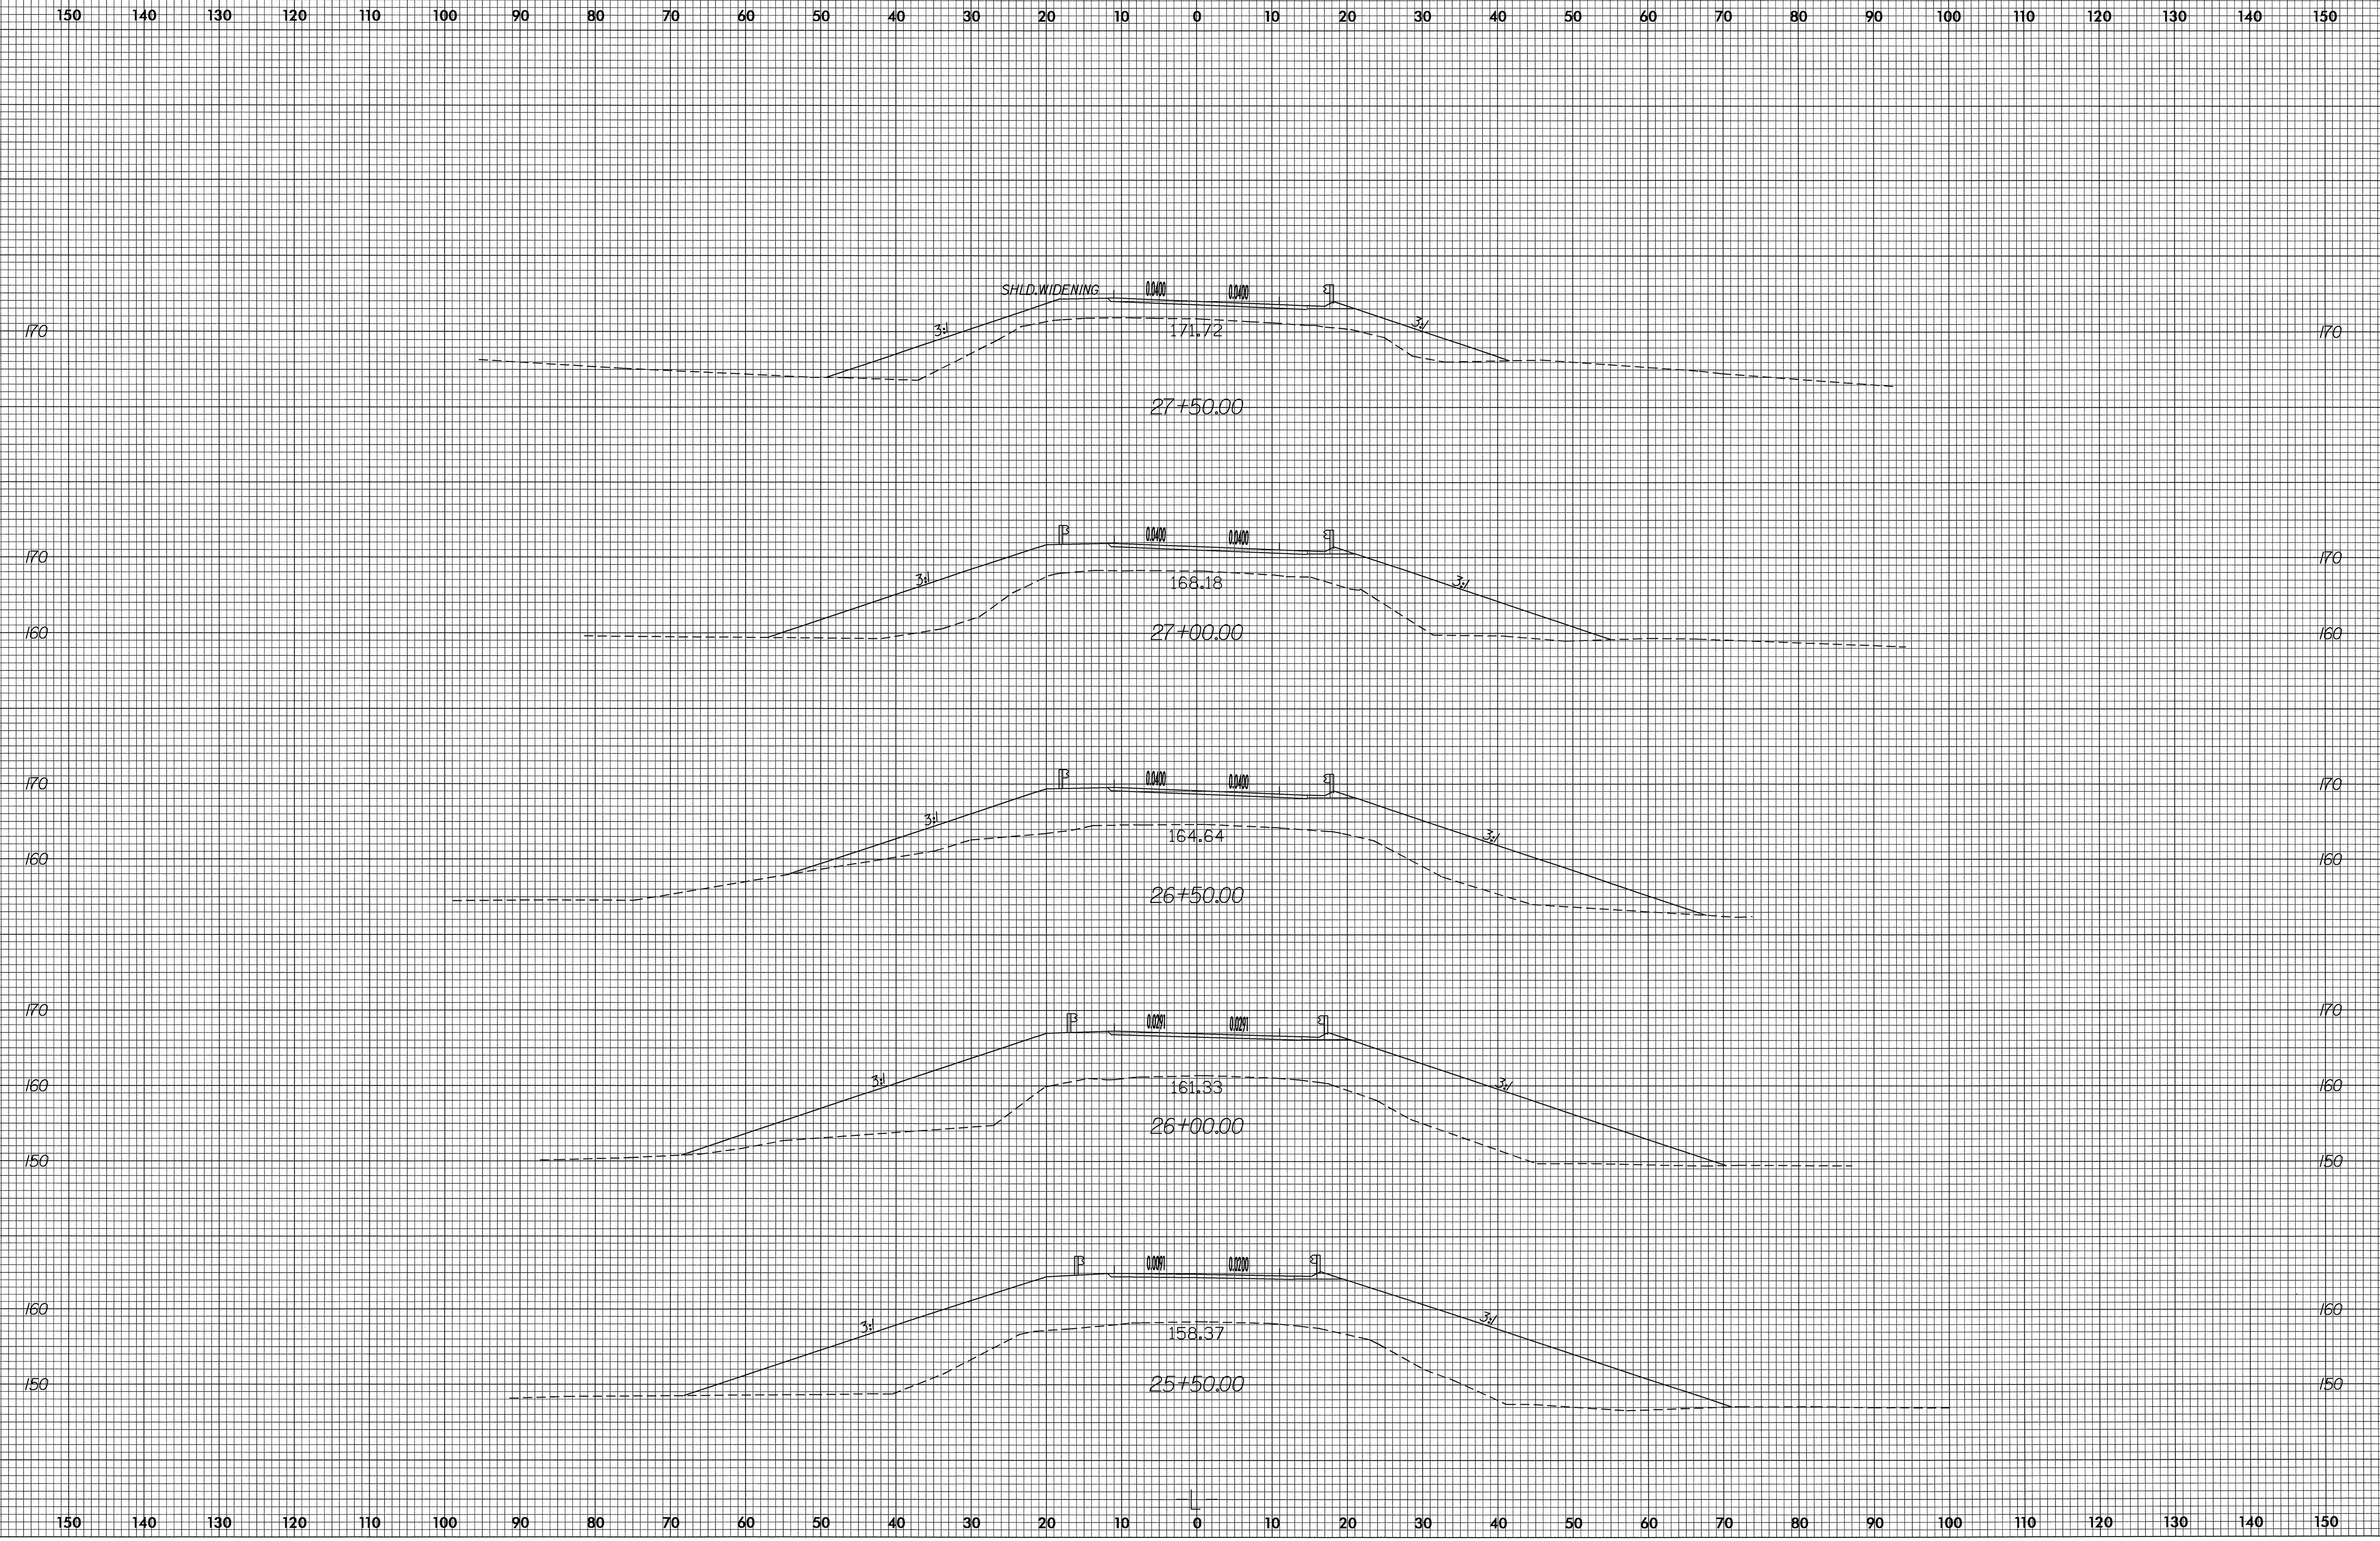

07-DEC-2004 13:42  
 R:\Projects\501\AYL\p1  
 140000.dwg