


PLAN OF SPANS C, D & E

* LINK SLAB

PROJECT NO. B-2905
ASHE COUNTY
 STATION: 19+05.00 -L-

SHEET 2 OF 2

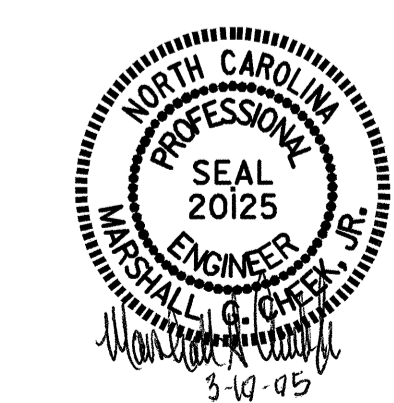

STATE OF NORTH CAROLINA
 DEPARTMENT OF TRANSPORTATION
 RALEIGH

SUPERSTRUCTURE
 PLAN OF SPANS

DRAWN BY : QT NGUYEN DATE : 11-00
 CHECKED BY : V.X. NGUYEN DATE : 8-01

REVISIONS						SHEET NO.
NO.	BY:	DATE:	NO.	BY:	DATE:	S-8
1			3			TOTAL SHEETS 35
2			4			