


02/03/98

PROJ. REFERENCE NO.	SHEET NO.	TOTAL SHEETS
B-2905	13	14

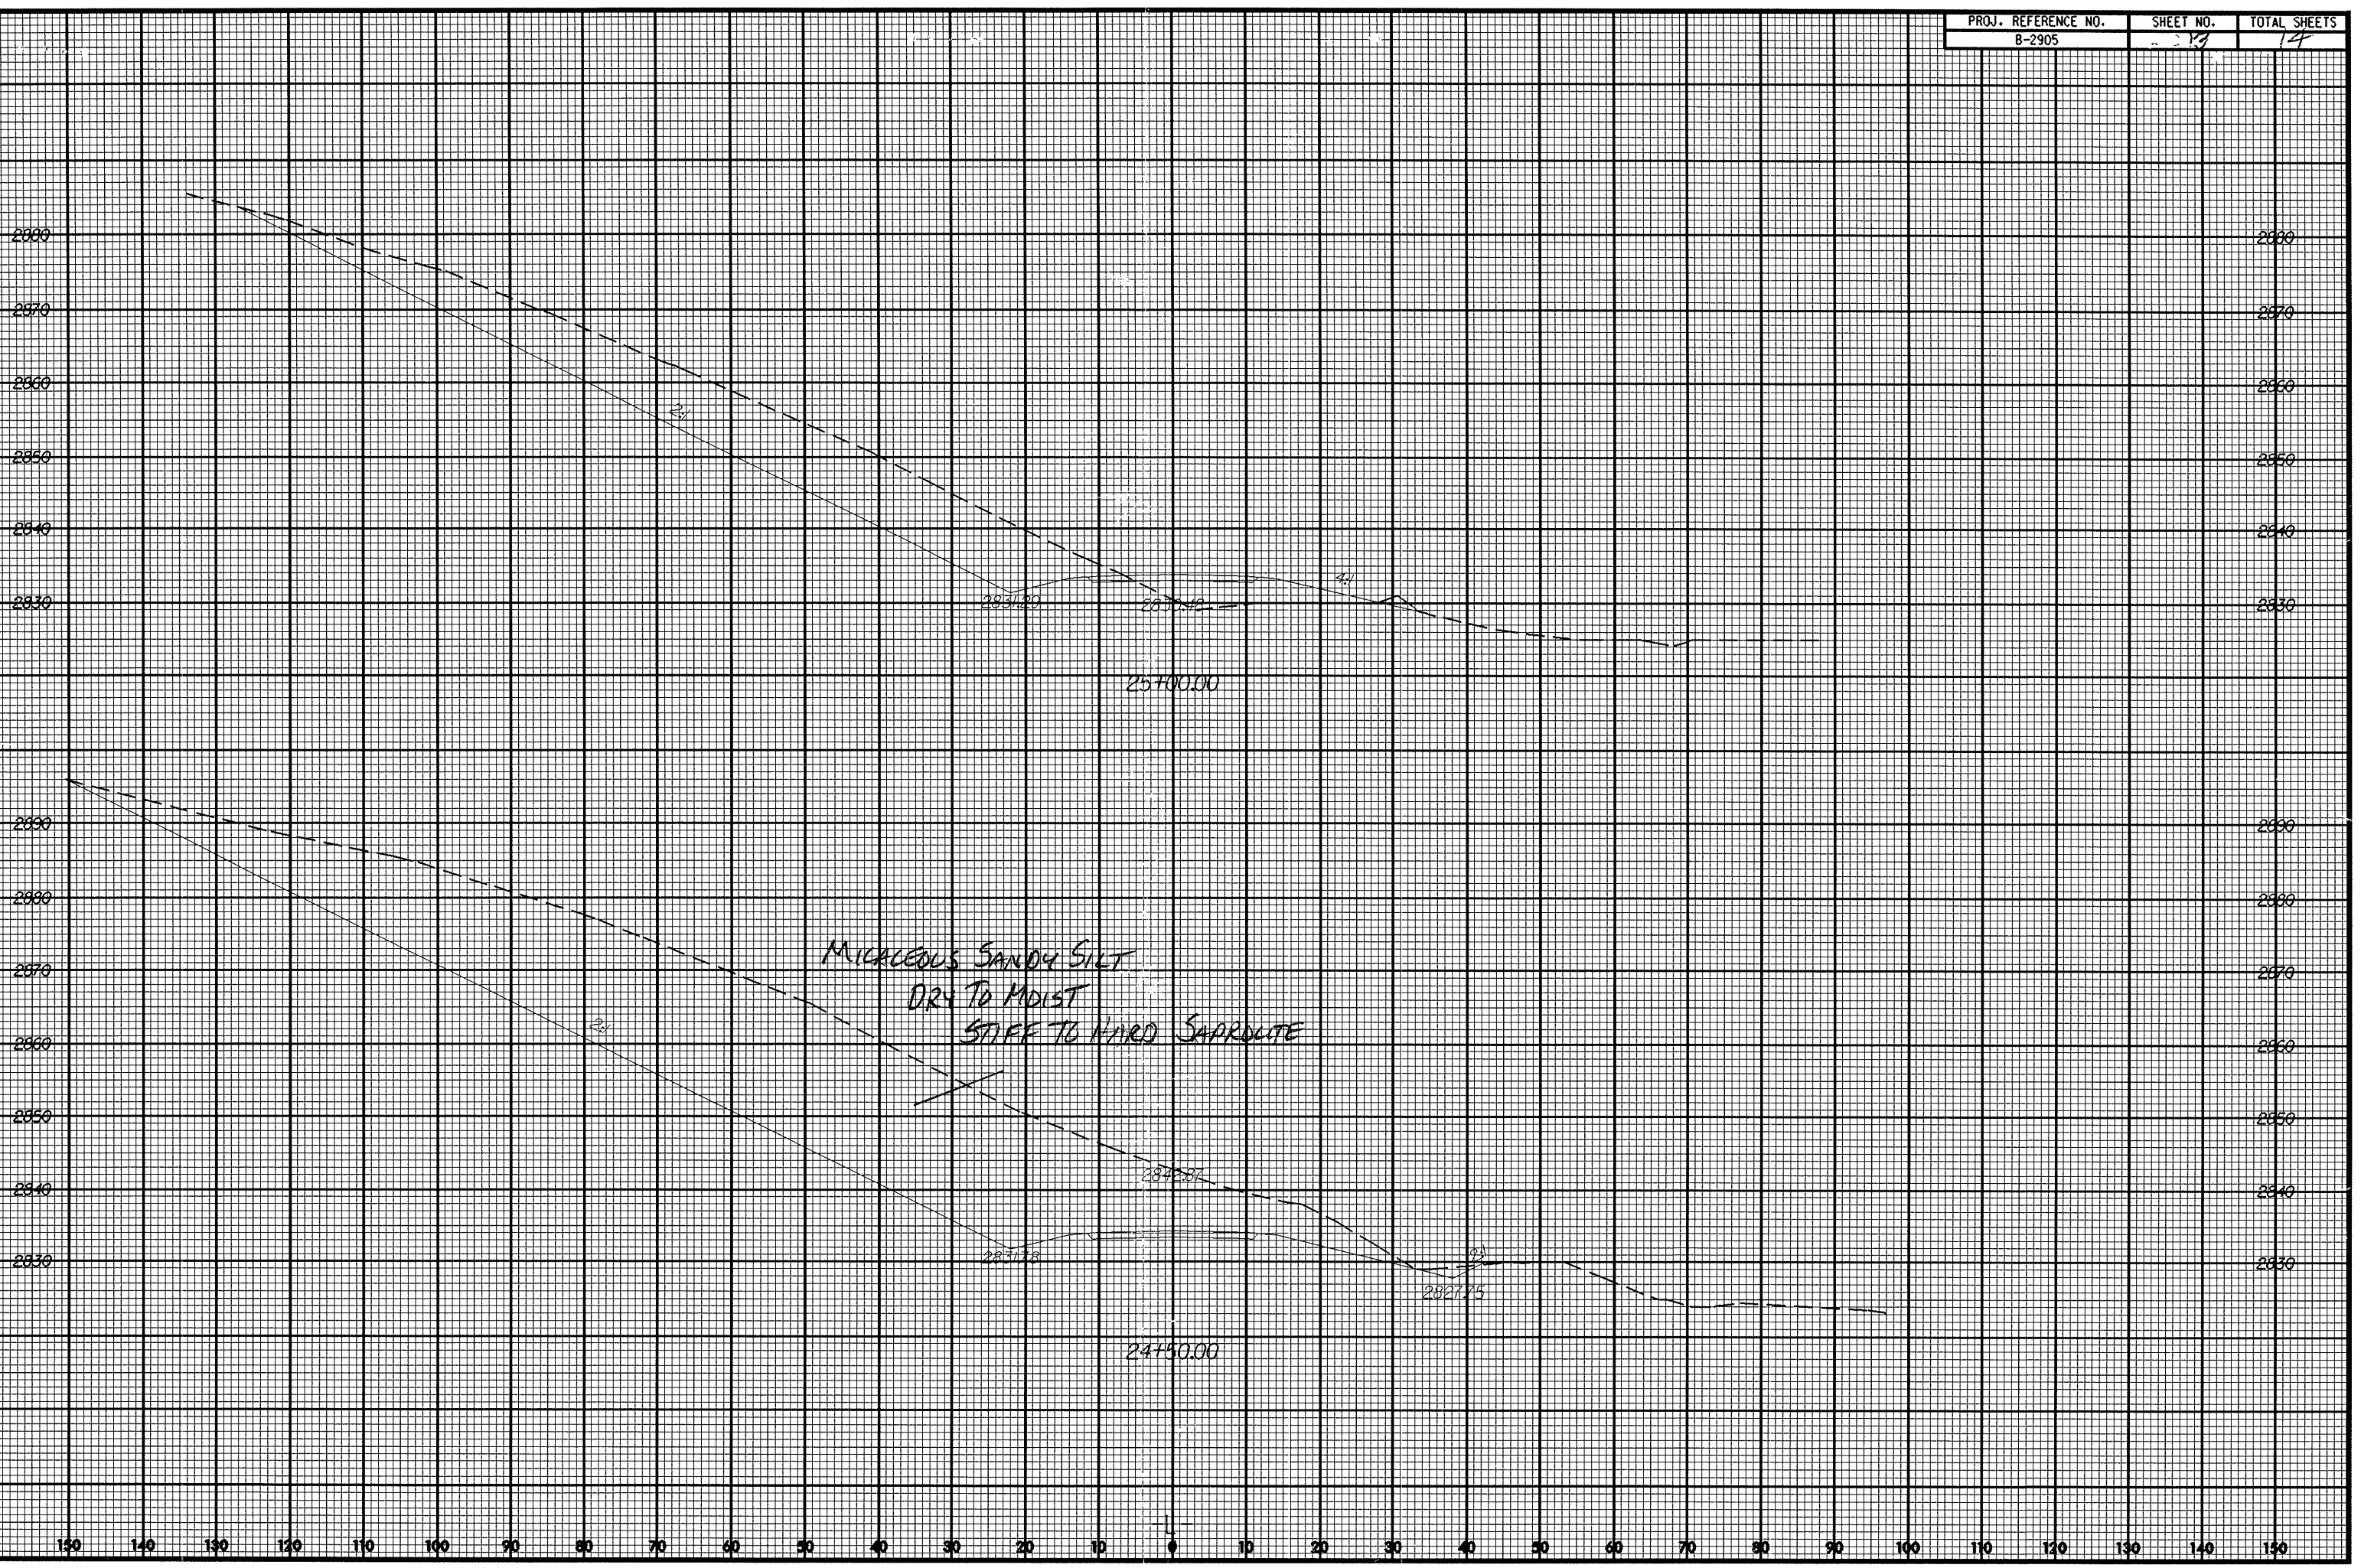

02/03/98