



8/23/99

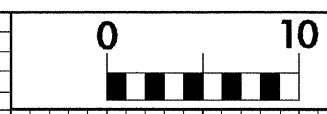

PROJ. REFERENCE NO.
B-2905

SHEET NO.
X-20

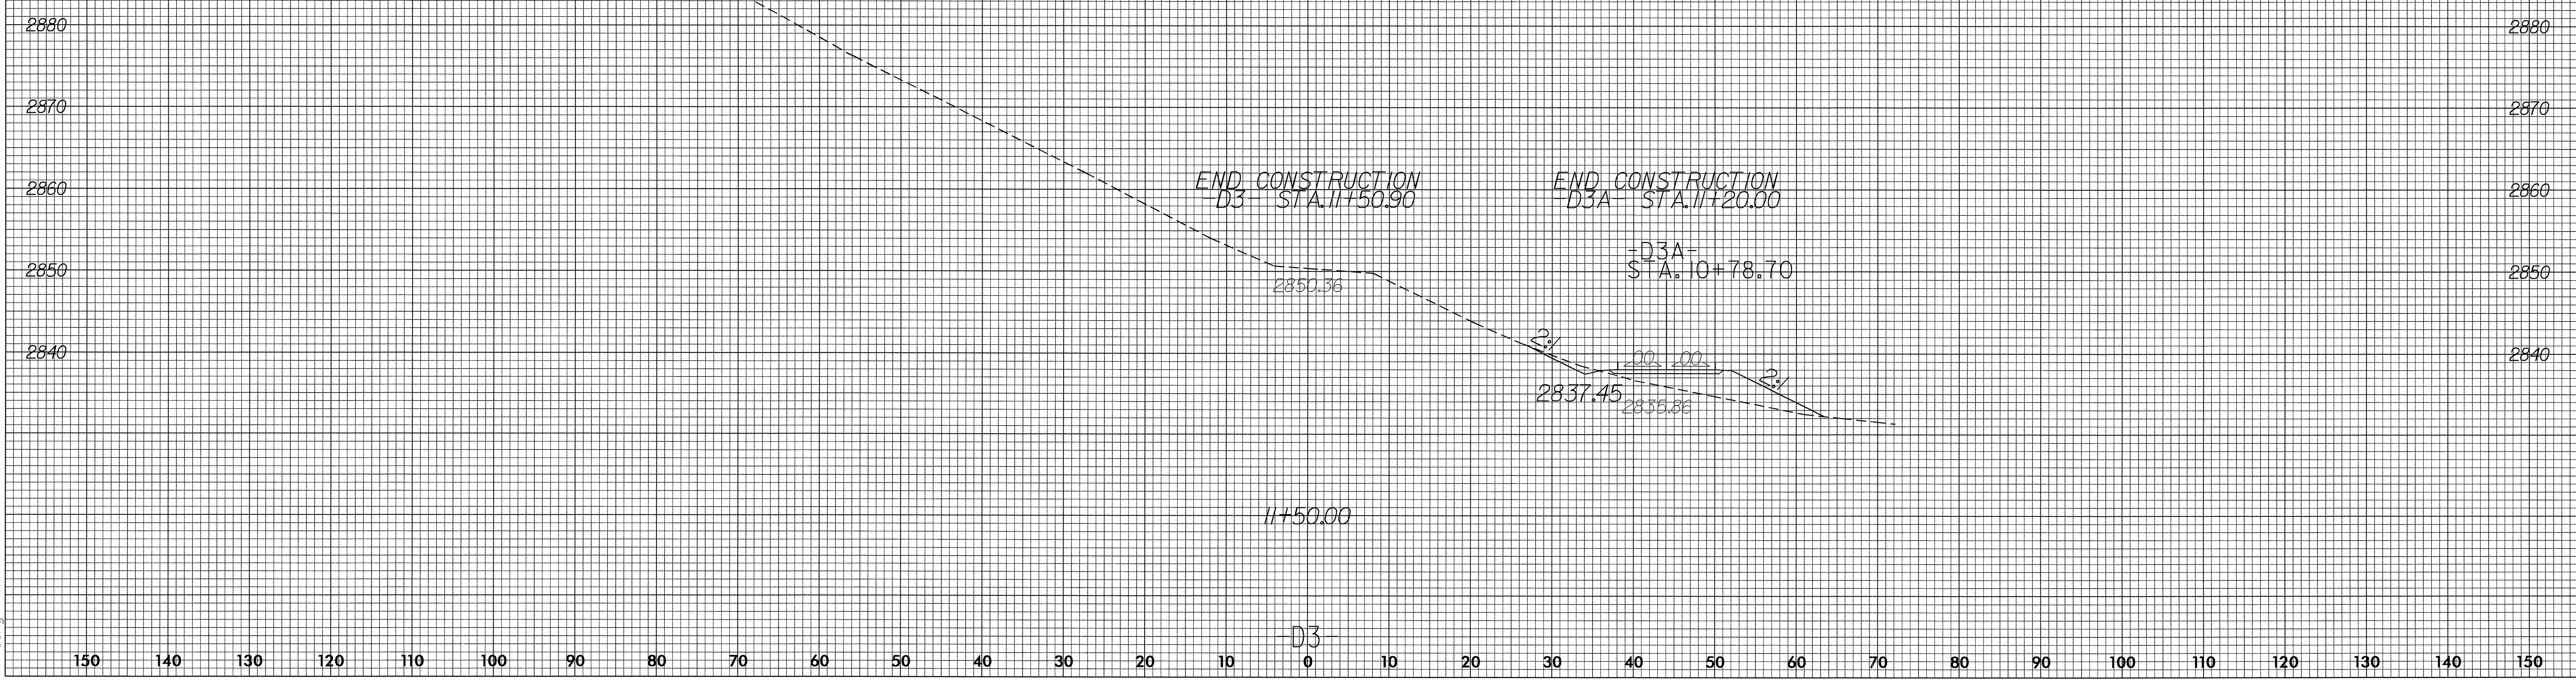

13-DEC-2004 08:14
F:\xsc\dr3.plt
F:\Young AT