
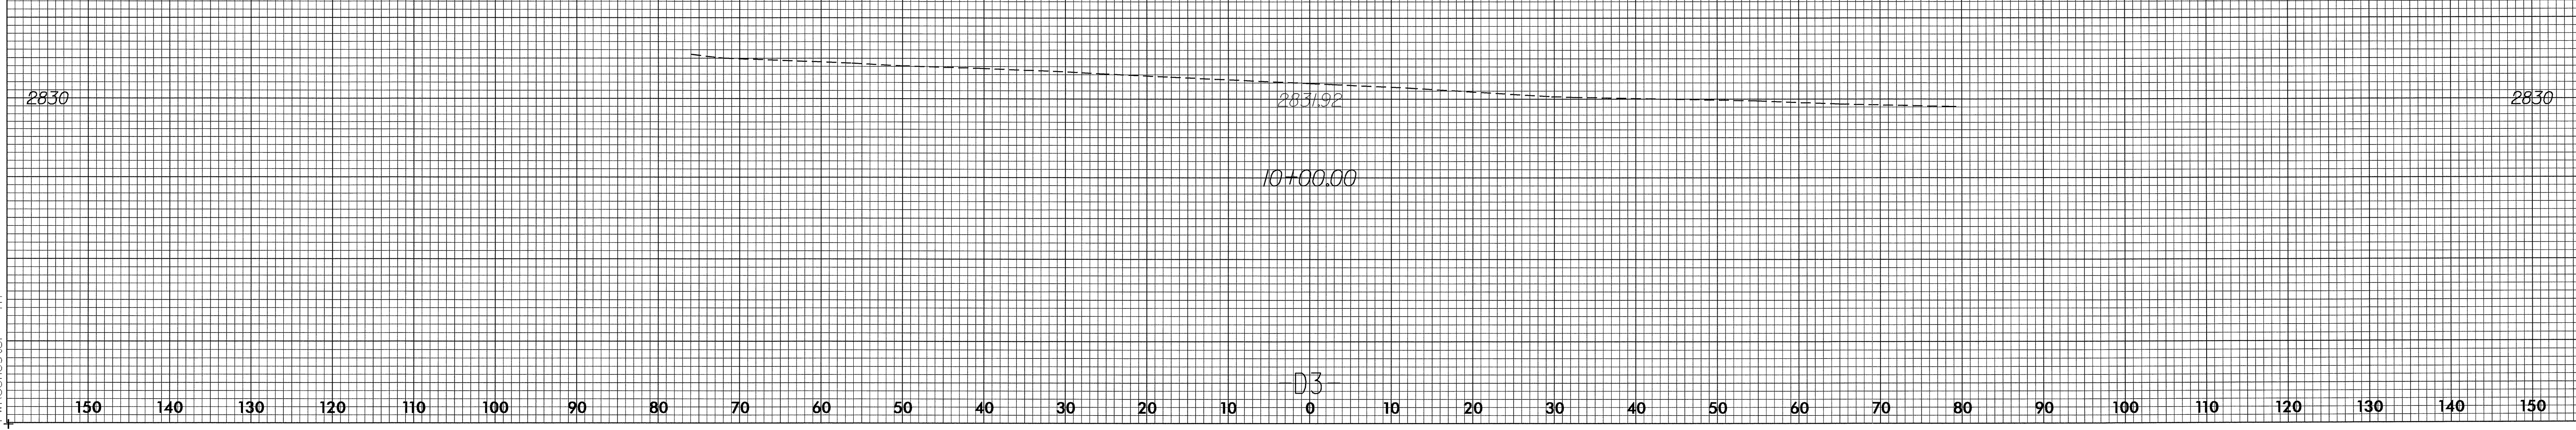
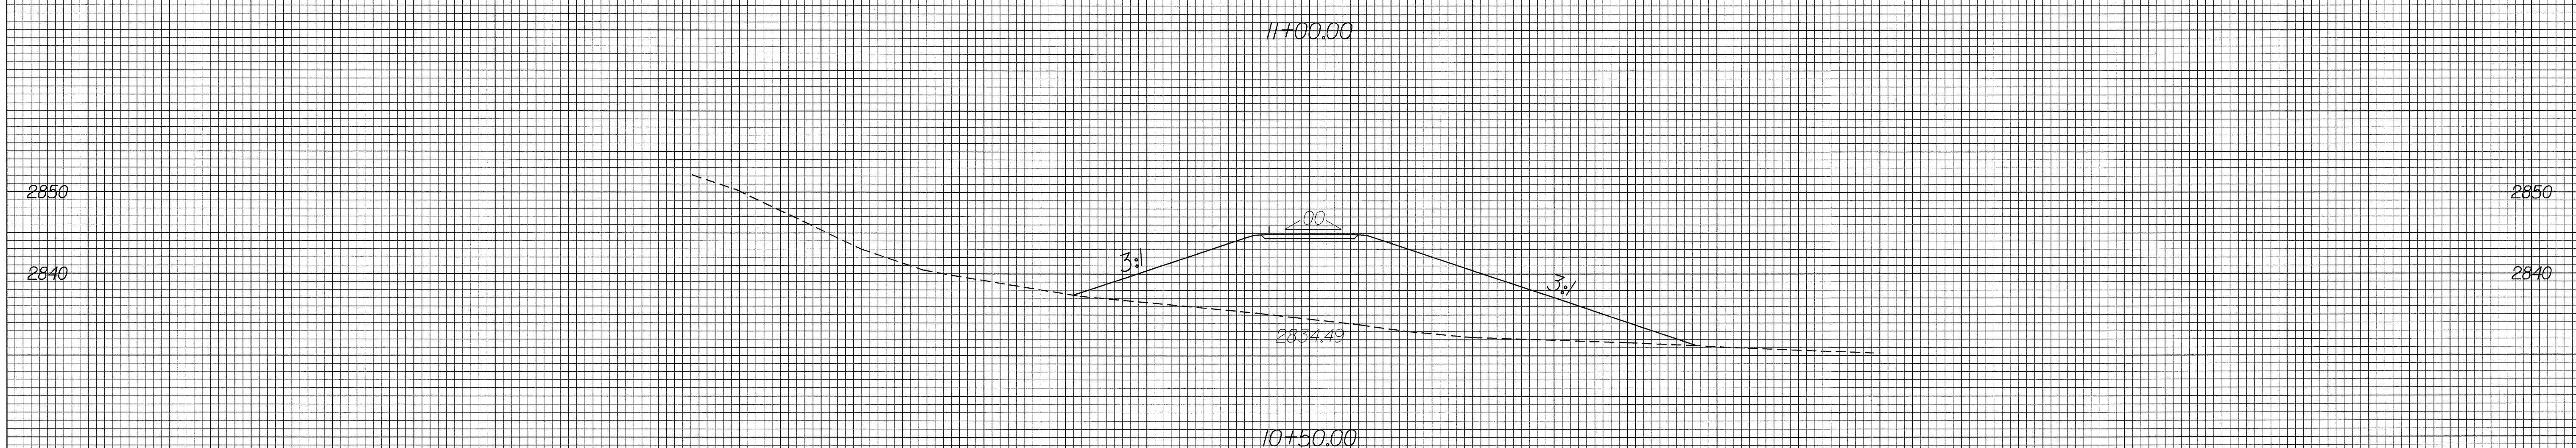


8/23/99

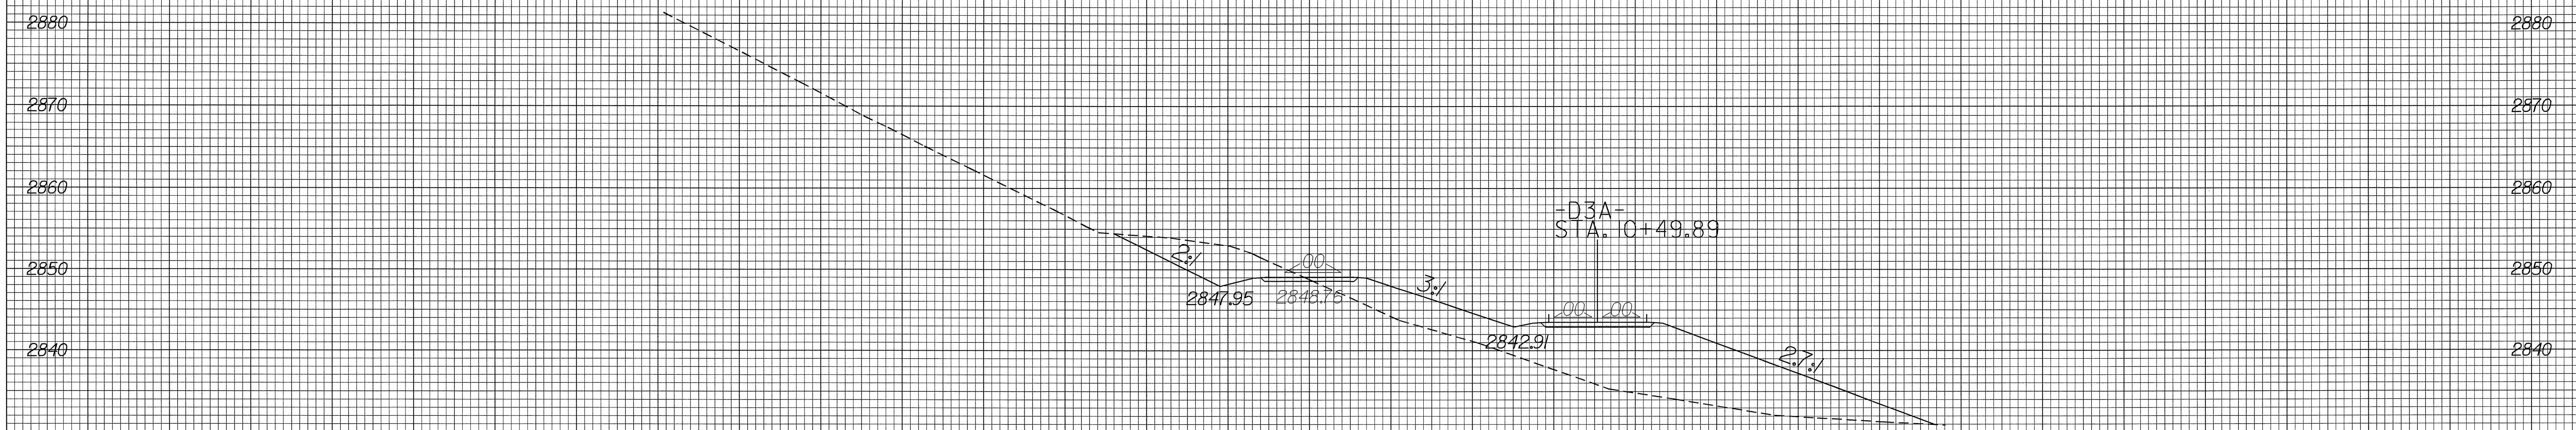

09-DEC-2004 09:04
R:\xsc\dr3\sp1 AT
P:\rochester

150 140 130 120 110 100 90 80 70 60 50 40 30 20 10 0 10 20 30 40 50 60 70 80 90 100 110 120 130 140 150