


8/23/99

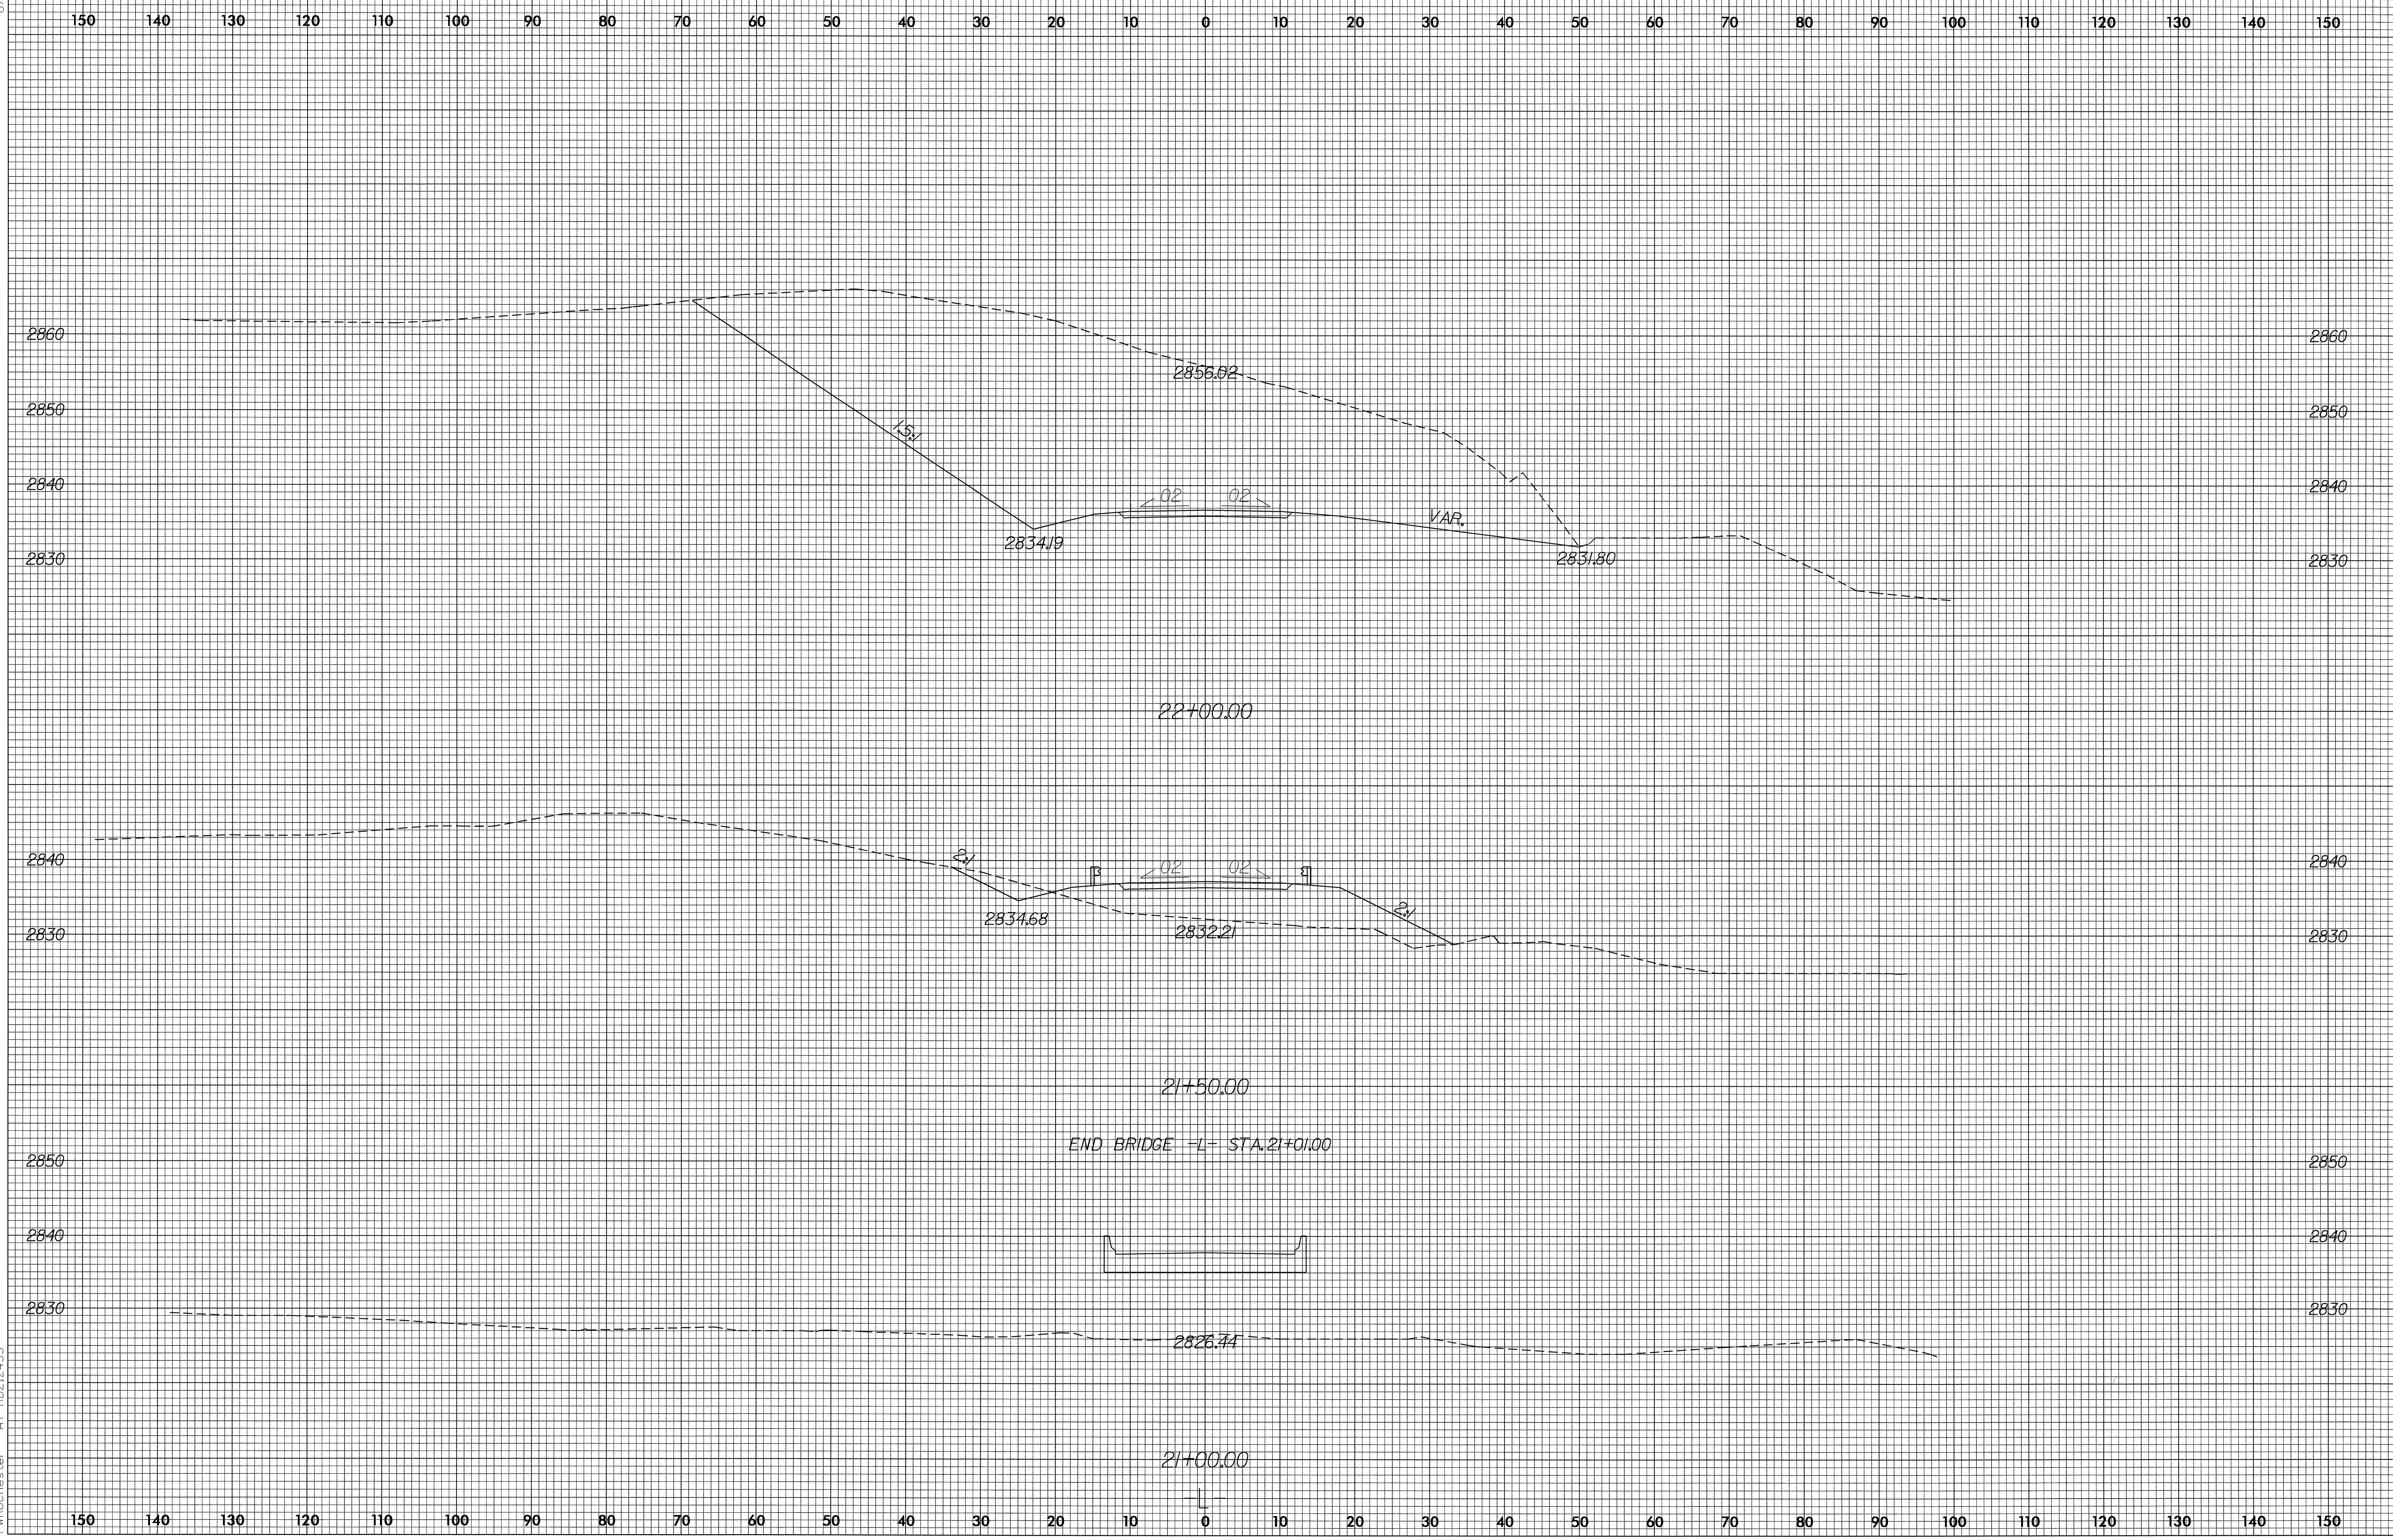

09-DEC-2004 09:28  
P:\Projects\210491\AT RD212453