



8/23/99

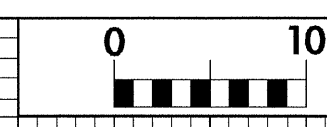

PROJ. REFERENCE NO.	SHEET NO.
B-2905	X-3

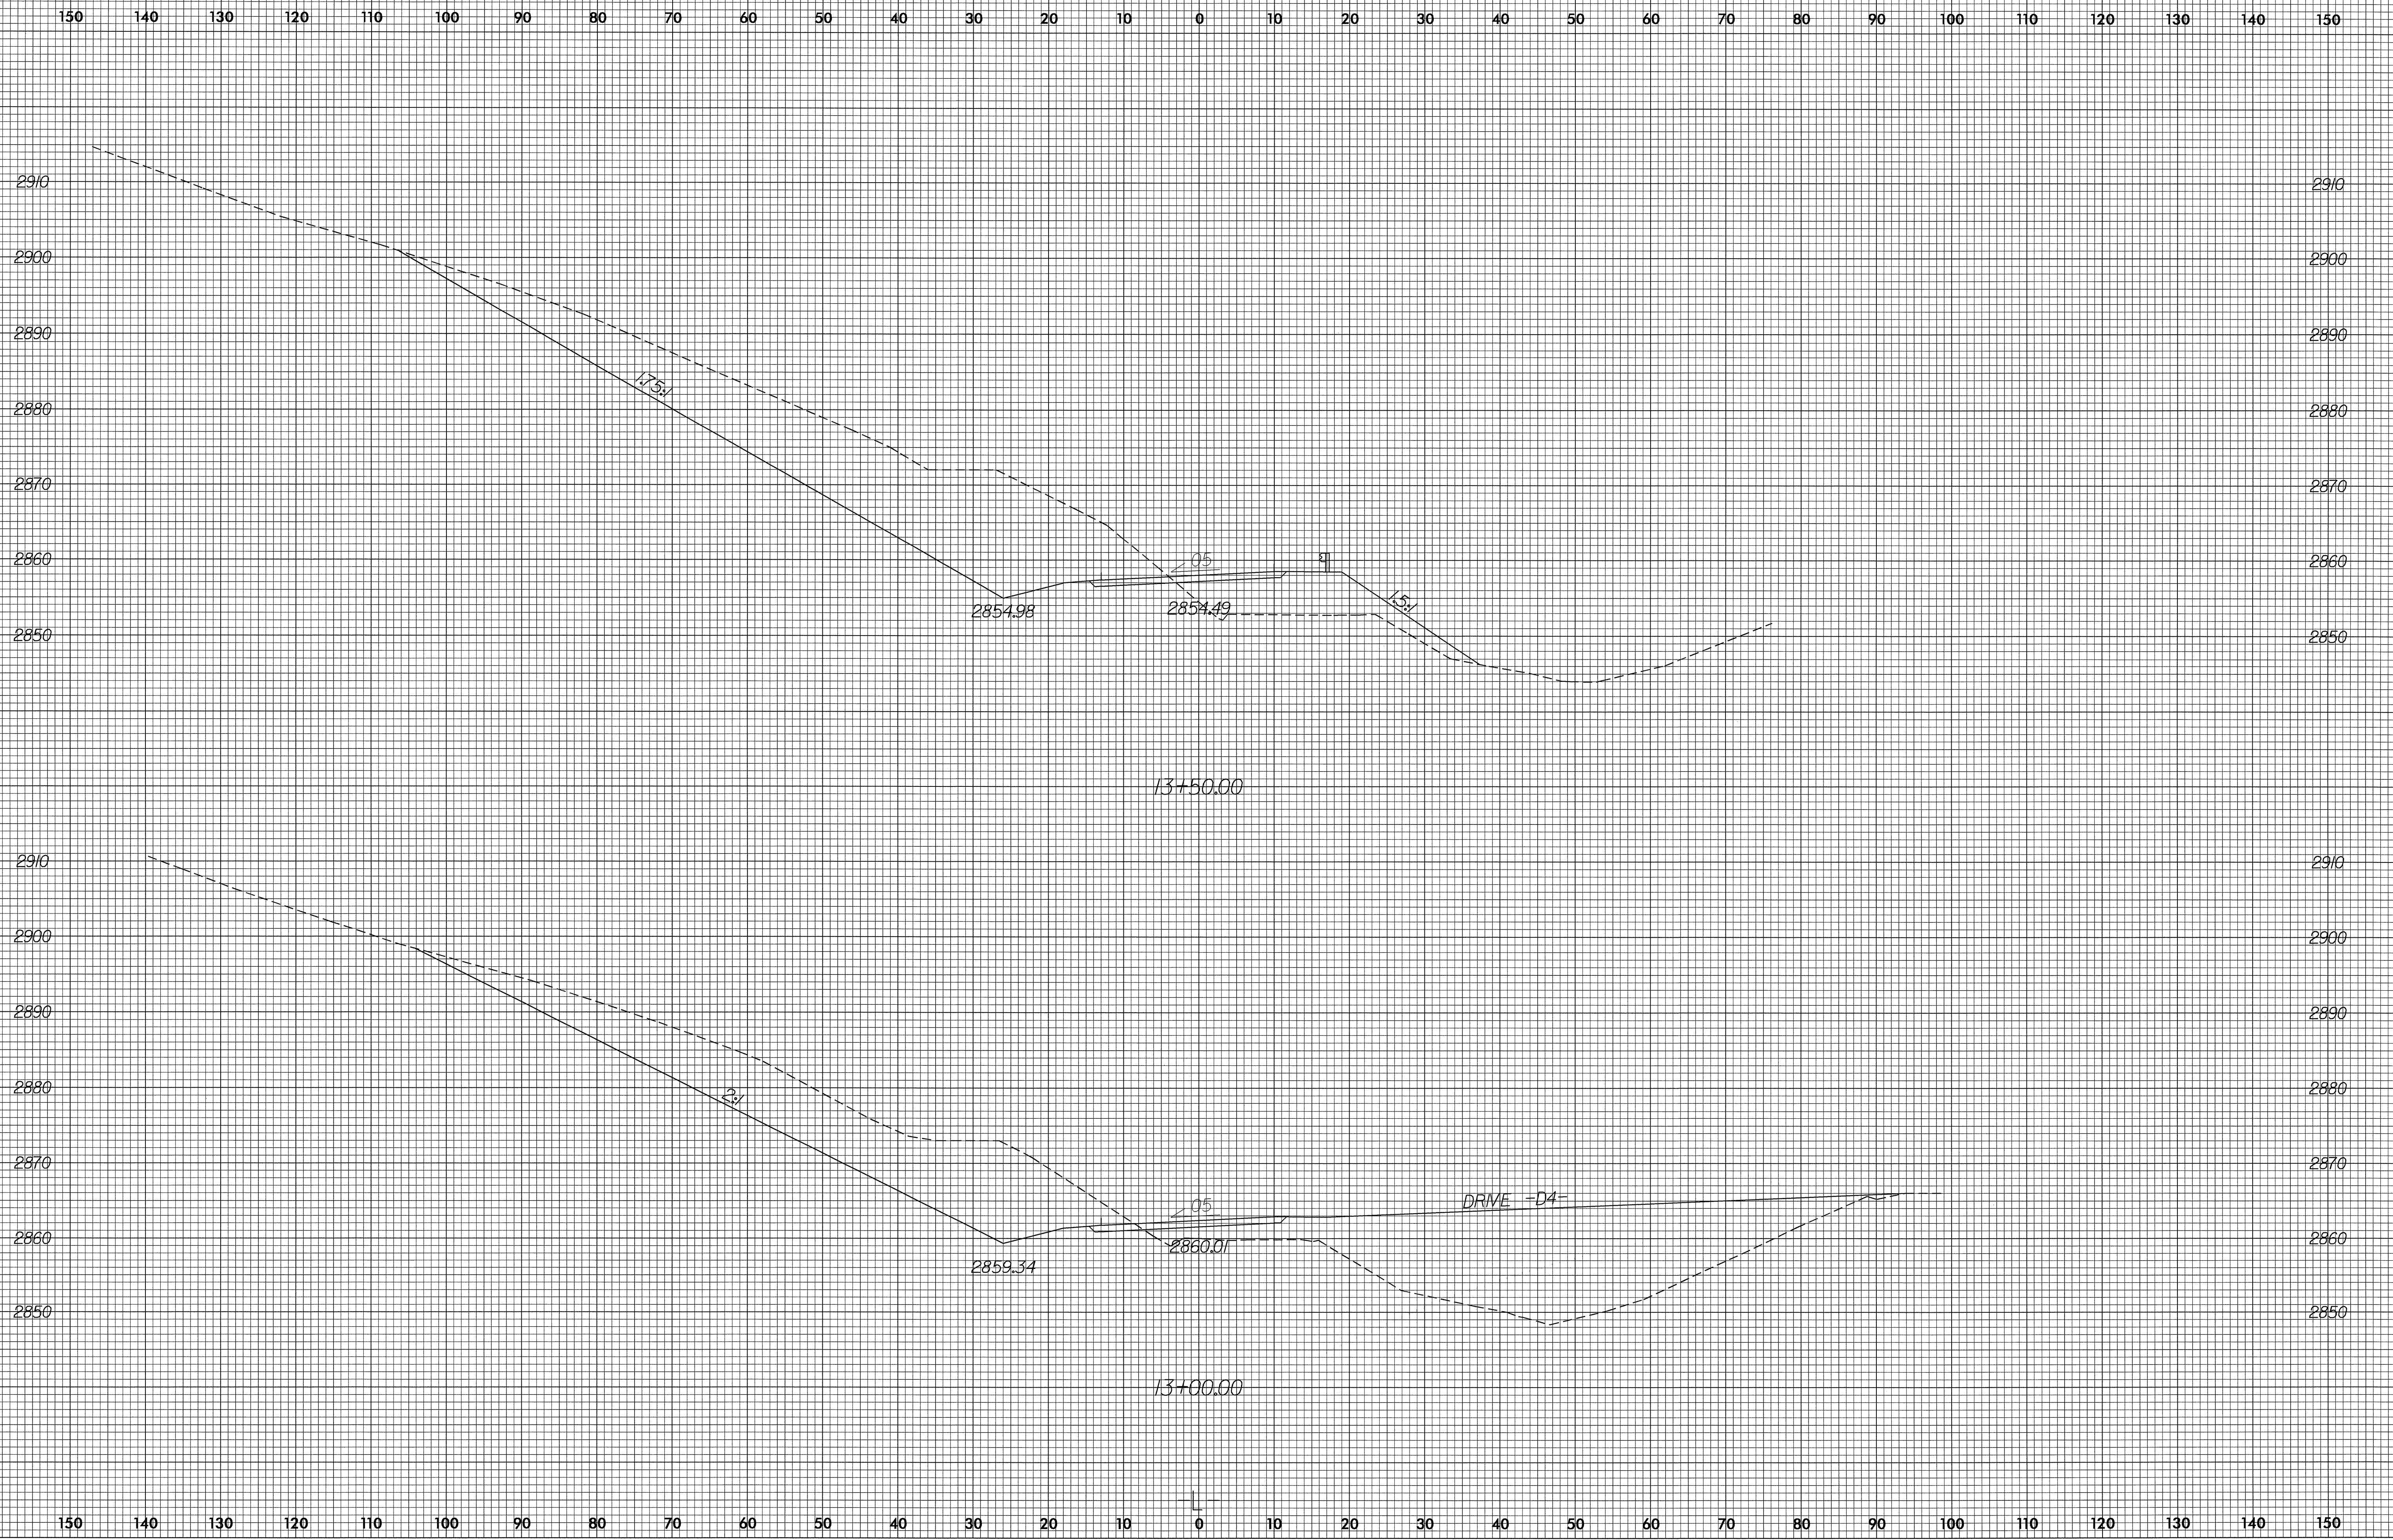

09-DEC-2004 09:30  
P:\RCShester AT RD212453