


8/23/99

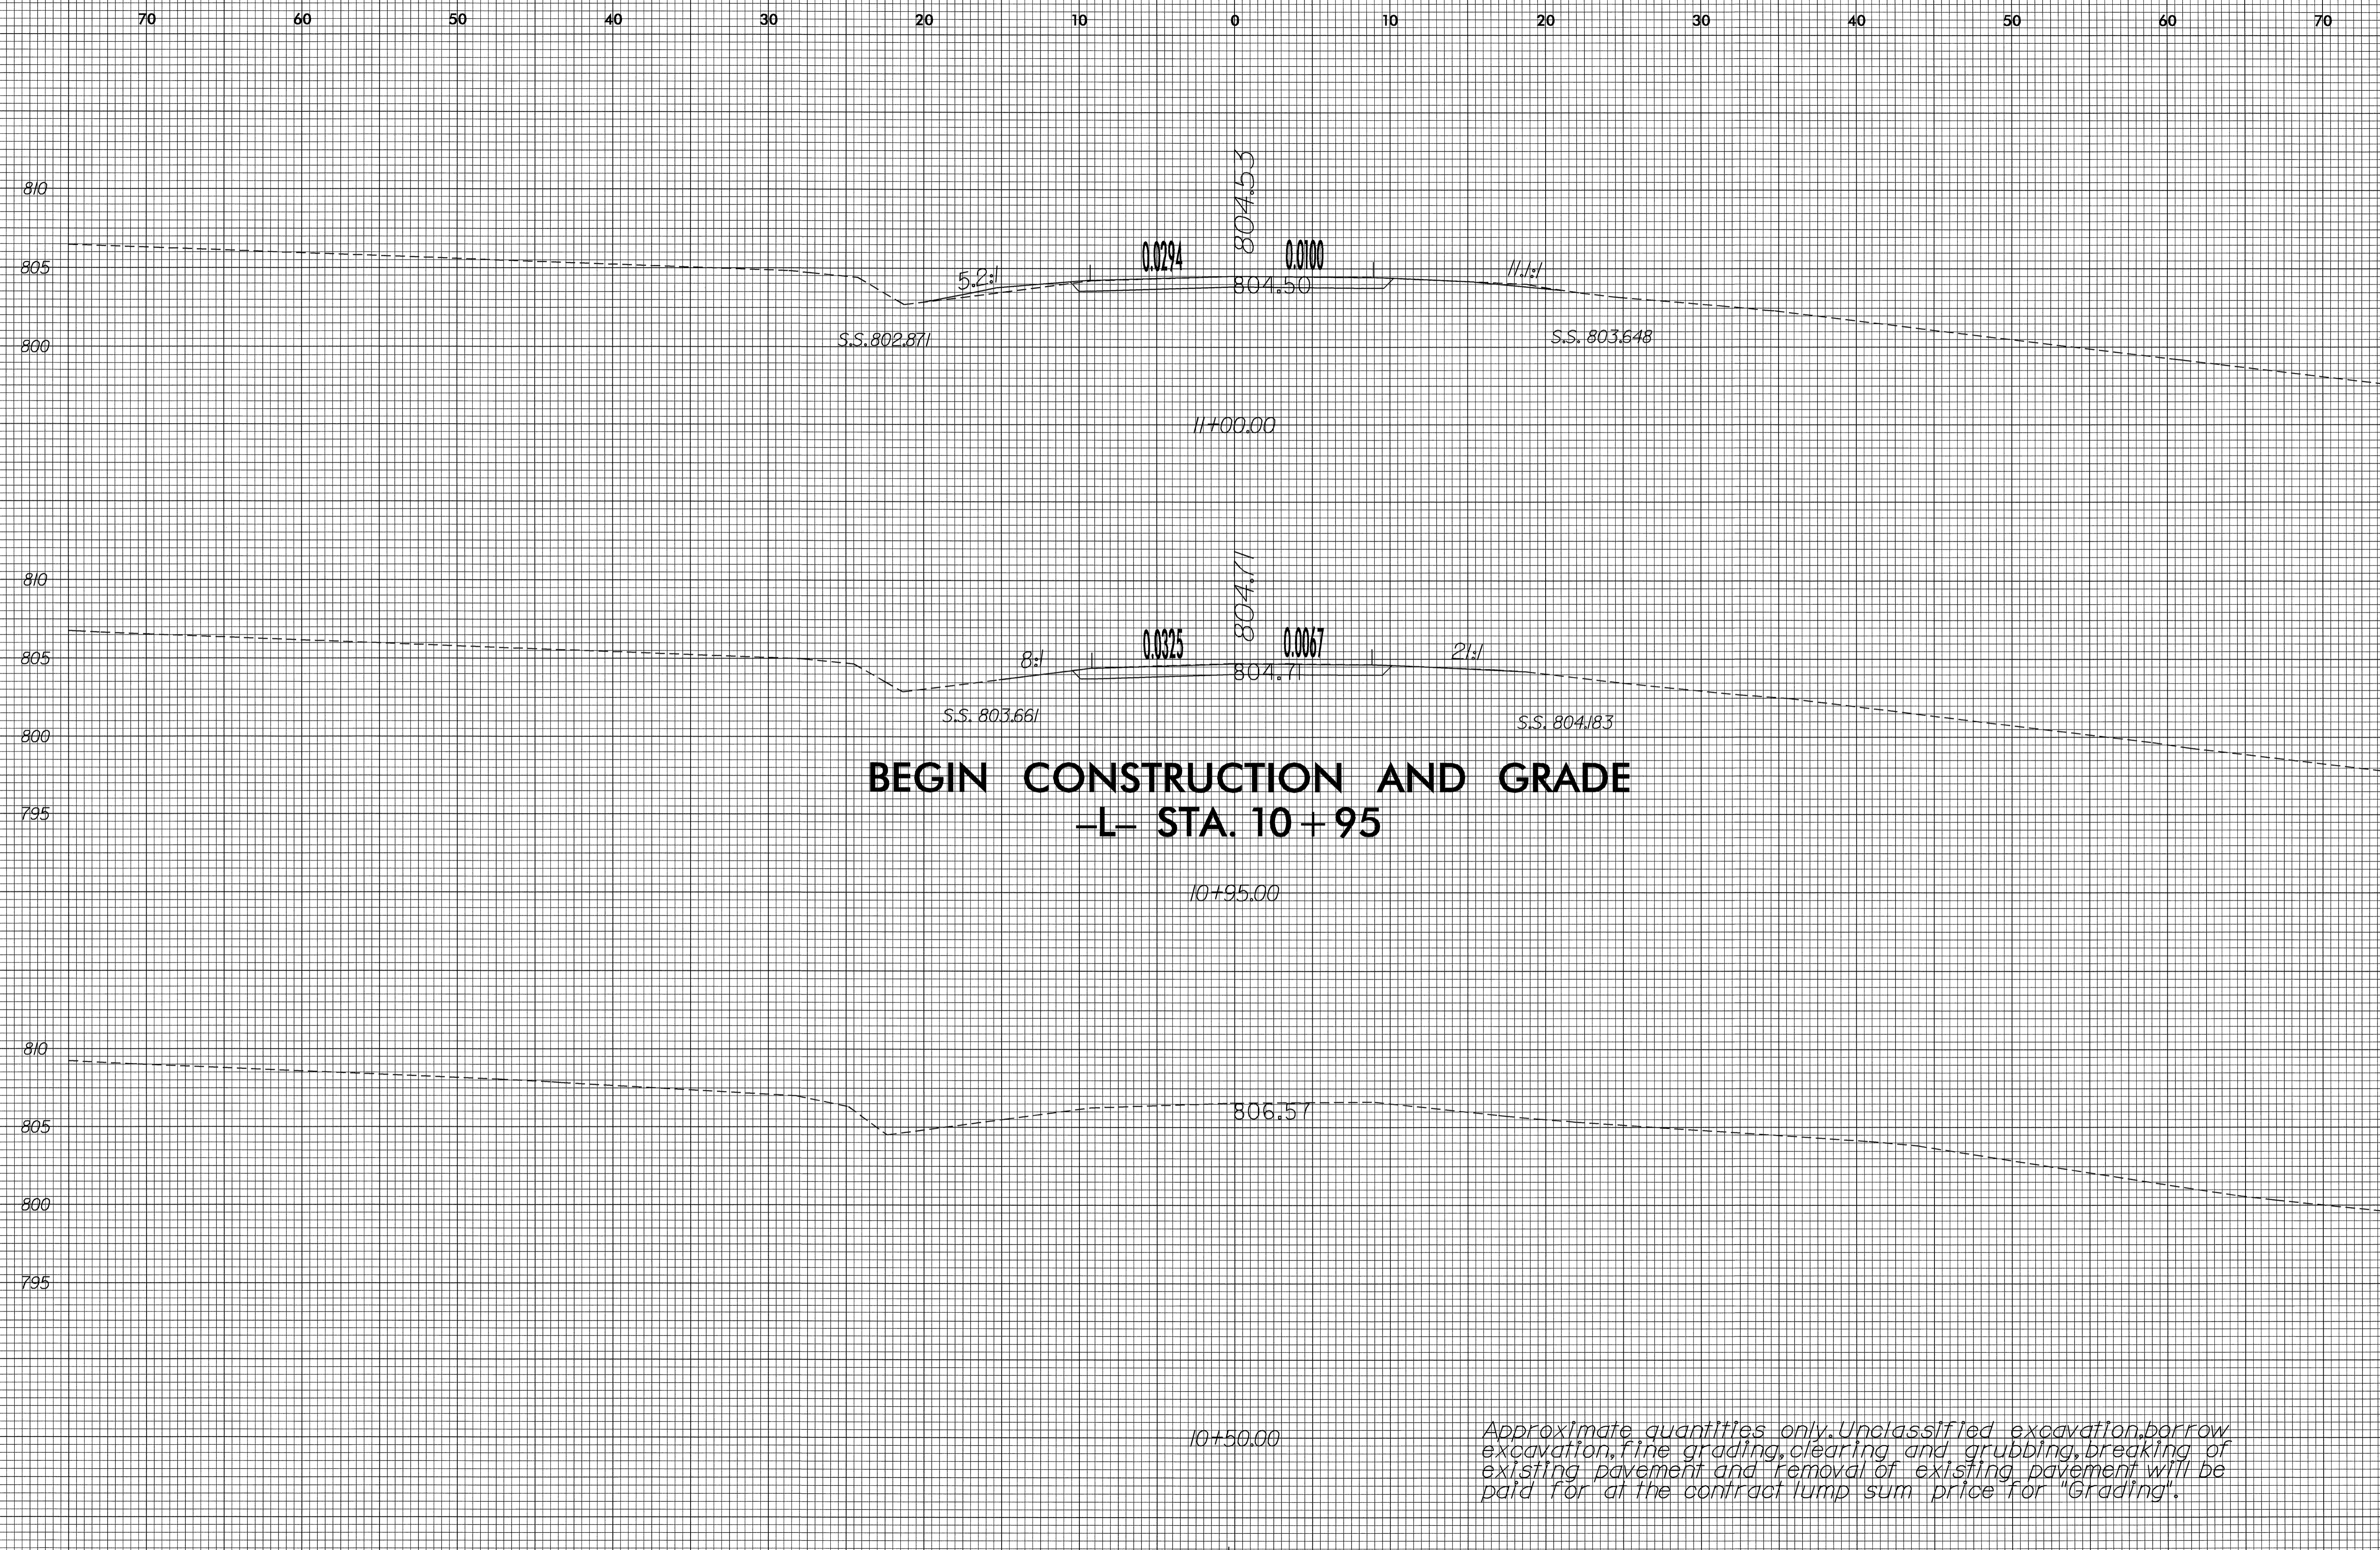

BEGIN CONSTRUCTION AND GRADE
-L- STA. 10+95

Approximate quantities only. Unclassified excavation, borrow excavation, fine grading, clearing and grubbing, breaking of existing pavement and removal of existing pavement will be paid for at the contract lump sum price for "Grading".

16-FEB-2005 10:40
 P:\Roadway\sc\p3828_XPL\1.dgn
 smeadows AT RD212457