



336S CABINET  
FRONT VIEW

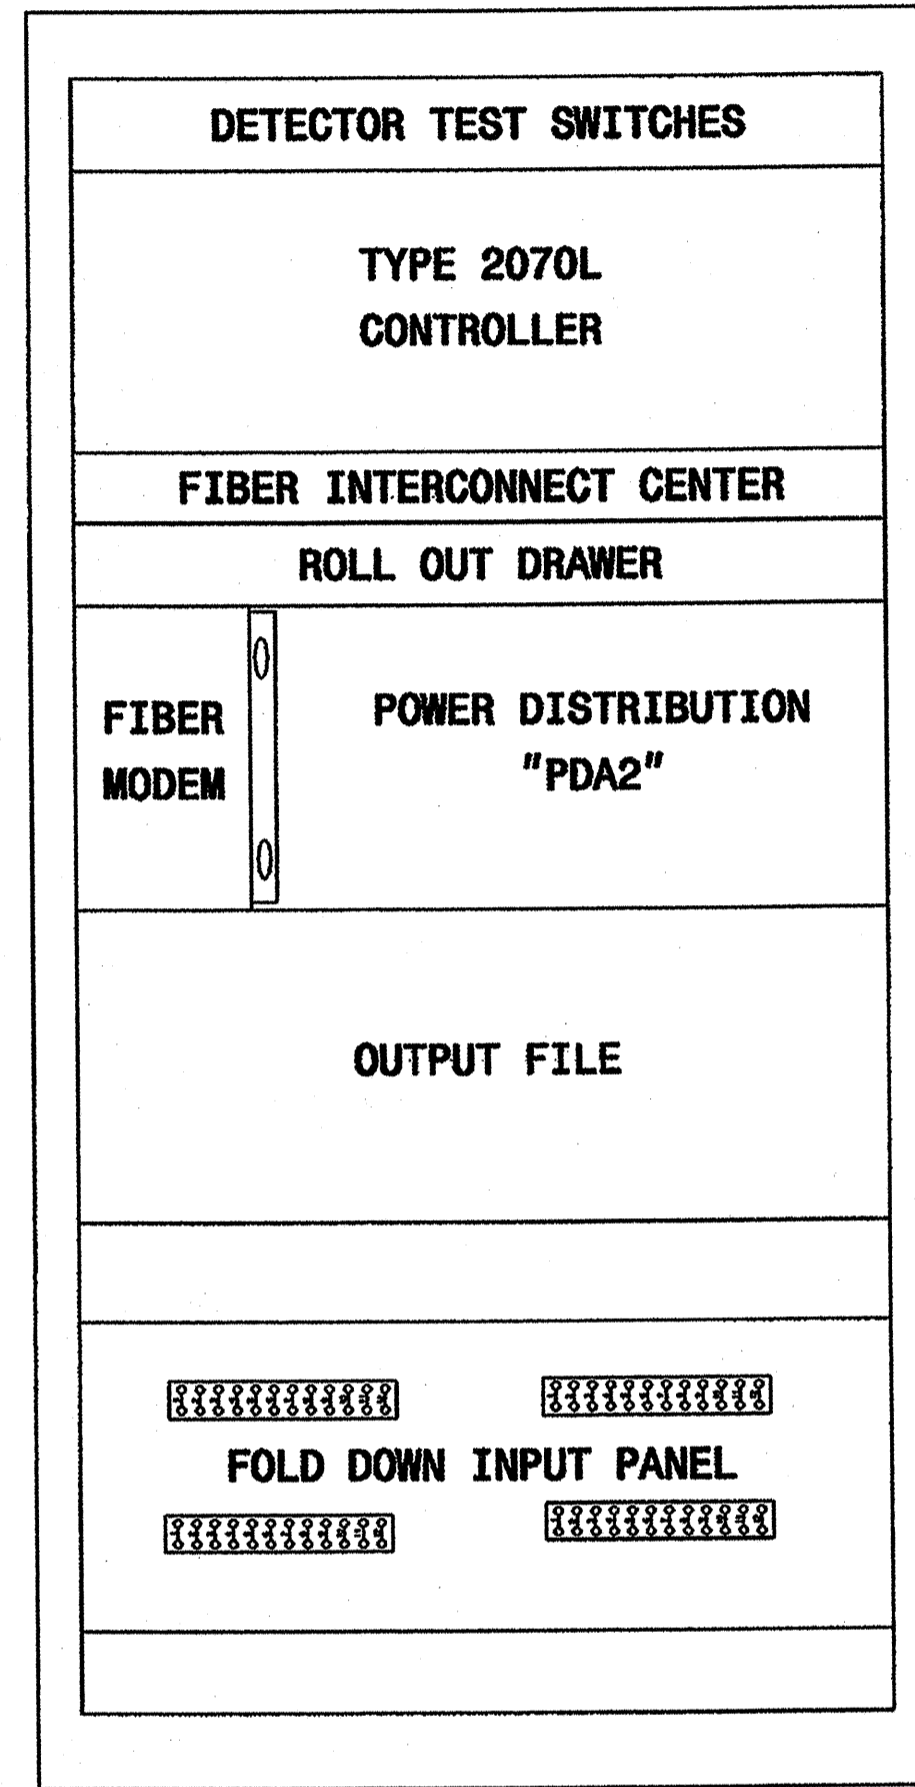

336S CABINET  
REAR VIEW

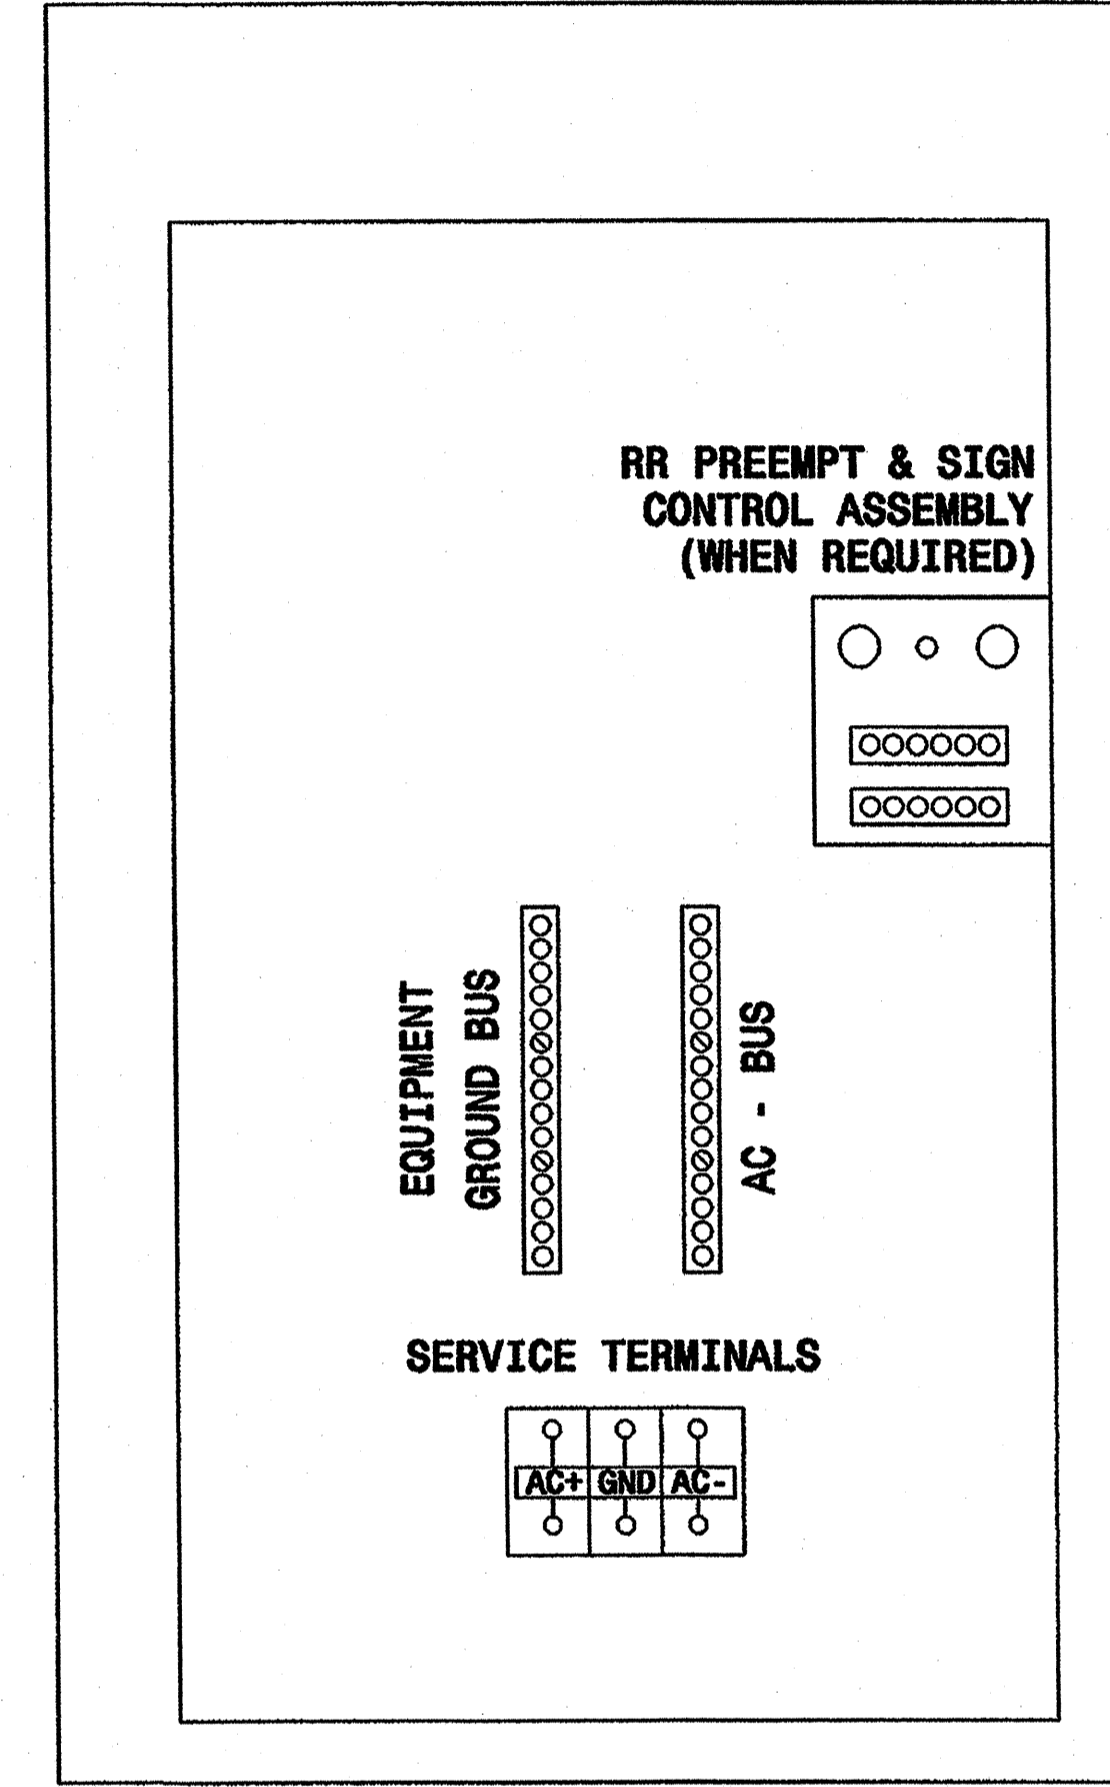

336S CABINET  
REAR VIEW  
RIGHT SIDE

**NOTES**

- PROVIDE A 2 " SPACE BETWEEN THE CONTROLLER AND THE ROLL OUT DRAWER TO ACCOMMODATE A FIBER INTERCONNECT CENTER.
- INSTALL POWER LINE SURGE PROTECTION INSIDE POWER DISTRIBUTION ASSEMBLY.

Typical Drawing

|                             |  |  |
|-----------------------------|--|--|
|                             | <b>Cabinet Component Layout</b><br><b>170 Cabinet Model 336S</b><br><b>with 2070L Controller</b> |  |
|                             | PLAN DATE: <b>October 2002</b><br>PREPARED BY: <b>P L Alexander</b>                              | REVIEWED BY:<br>REVIEWED BY:   |
| REVISIONS<br>_____<br>_____ | INIT. DATE<br>_____<br>_____   | SIGNATURE: <i>Milton L. Dean</i> 11/13/02<br>DATE<br>_____<br>SIG. INVENTORY NO. <b>NA</b> |