


PLAN

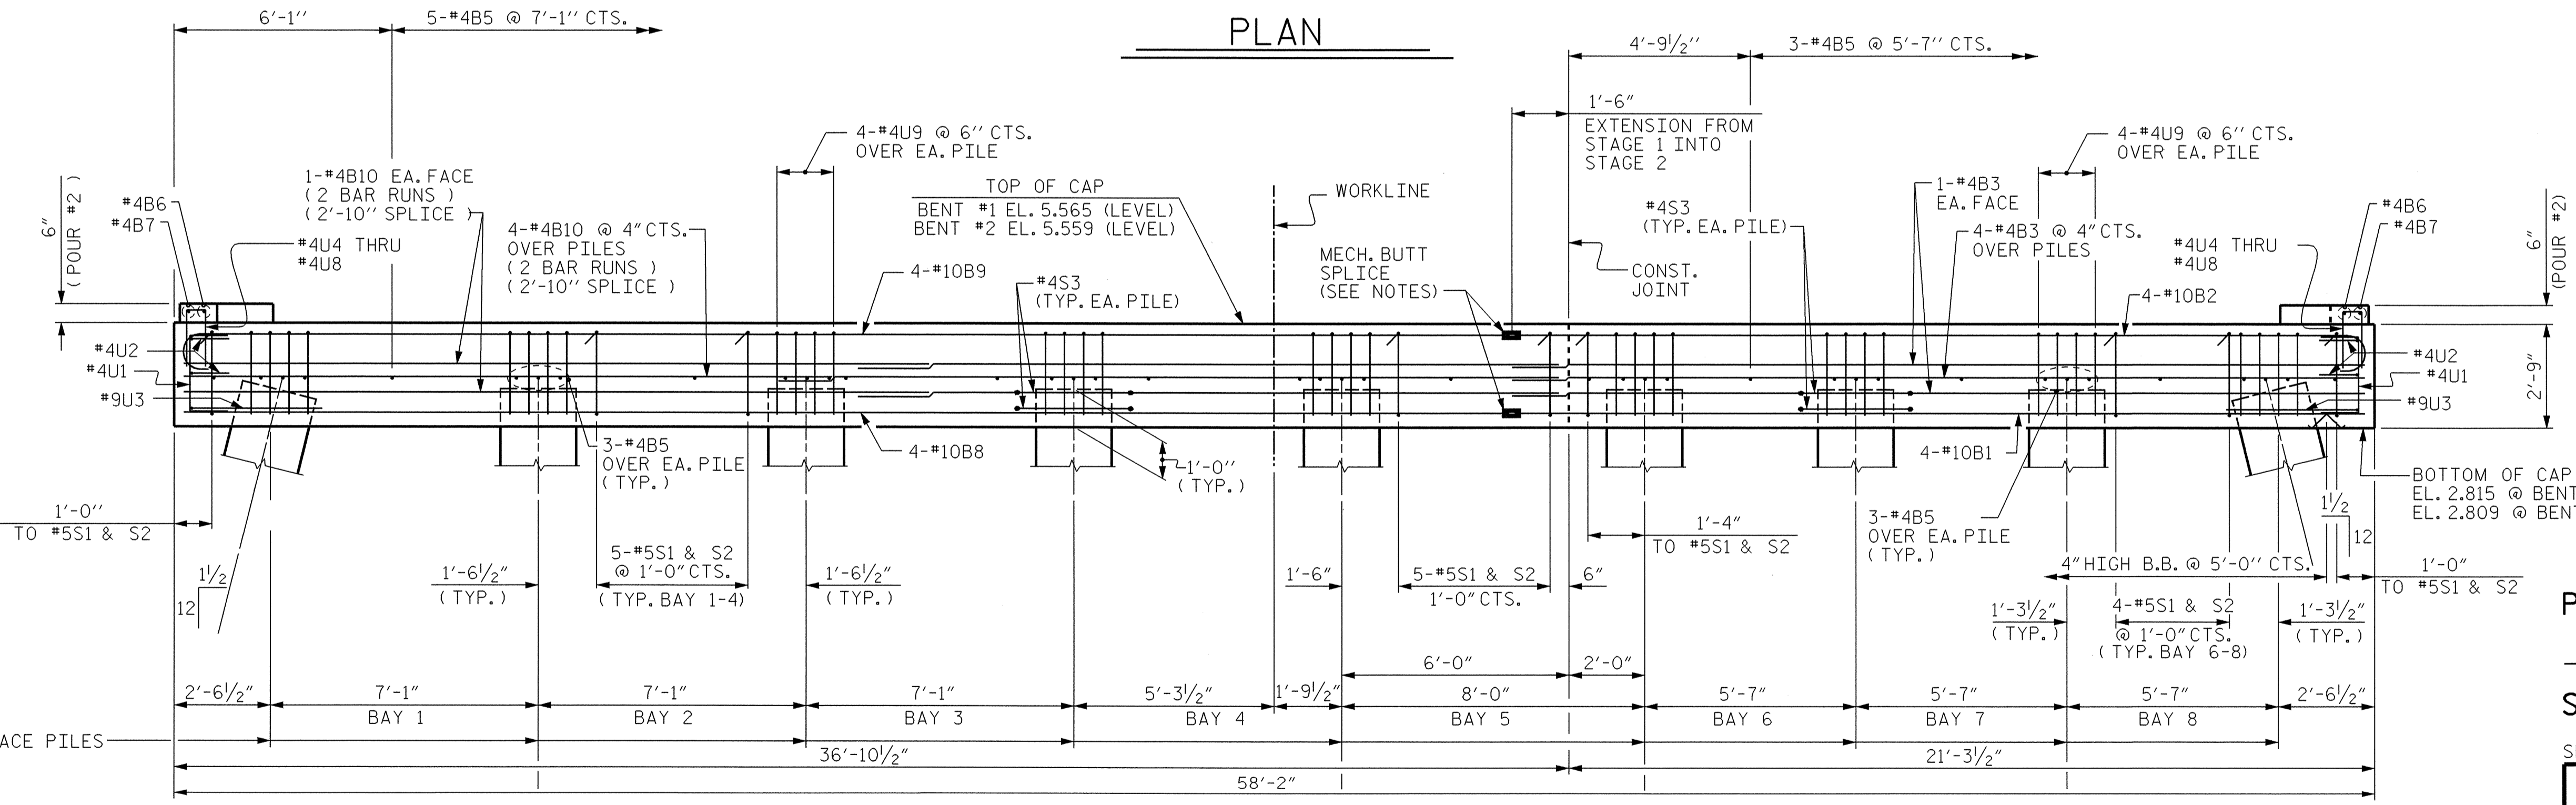


ELEVATION

PROJECT NO. B-3445
 CURRITUCK COUNTY
 STATION: 24+18.00 -L-

SHEET 1 OF 2

STATE OF NORTH CAROLINA
 DEPARTMENT OF TRANSPORTATION
 RALEIGH

SUBSTRUCTURE
 BENT #1
 AND
 BENT #2

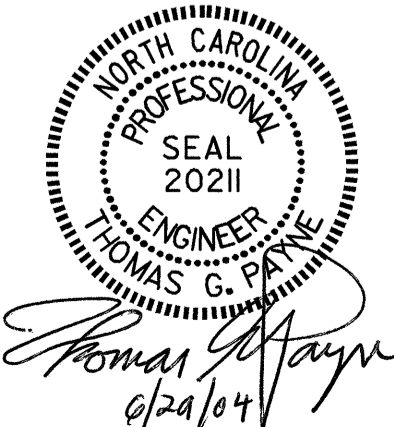

REVISIONS				SHEET NO.
NO.	BY:	DATE:	NO.	DATE:
1			3	
2			4	

TOTAL SHEETS
43

DRAWN BY : W.R. BRILEY/JPA DATE : 3/18/02
 CHECKED BY : D.B. MOORE/HAL DATE : 4/10/02

23-JUN-2004 16:32
 W:\squad1\B3445\finalplans\B344501b1.dgn
 klayne

EXTEND #4B3 1'-6"
 INTO STAGE 2
 FOR 1'-6" SPLICE