


NOTES

FOR ADHESIVELY ANCHORED BARS, SEE "CONSTRUCTION SEQUENCE" SHEET AND SPECIAL PROVISIONS.


HOLES FOR ADHESIVELY ANCHORED "S10" BARS SHALL BE FIELD DRILLED.

FOR PLAN OF TYPE I THRU IV CORED SLAB UNITS, SEE "PLAN OF 3'-0" X 1'-9" CORED SLAB UNIT "FOR DETAILS.

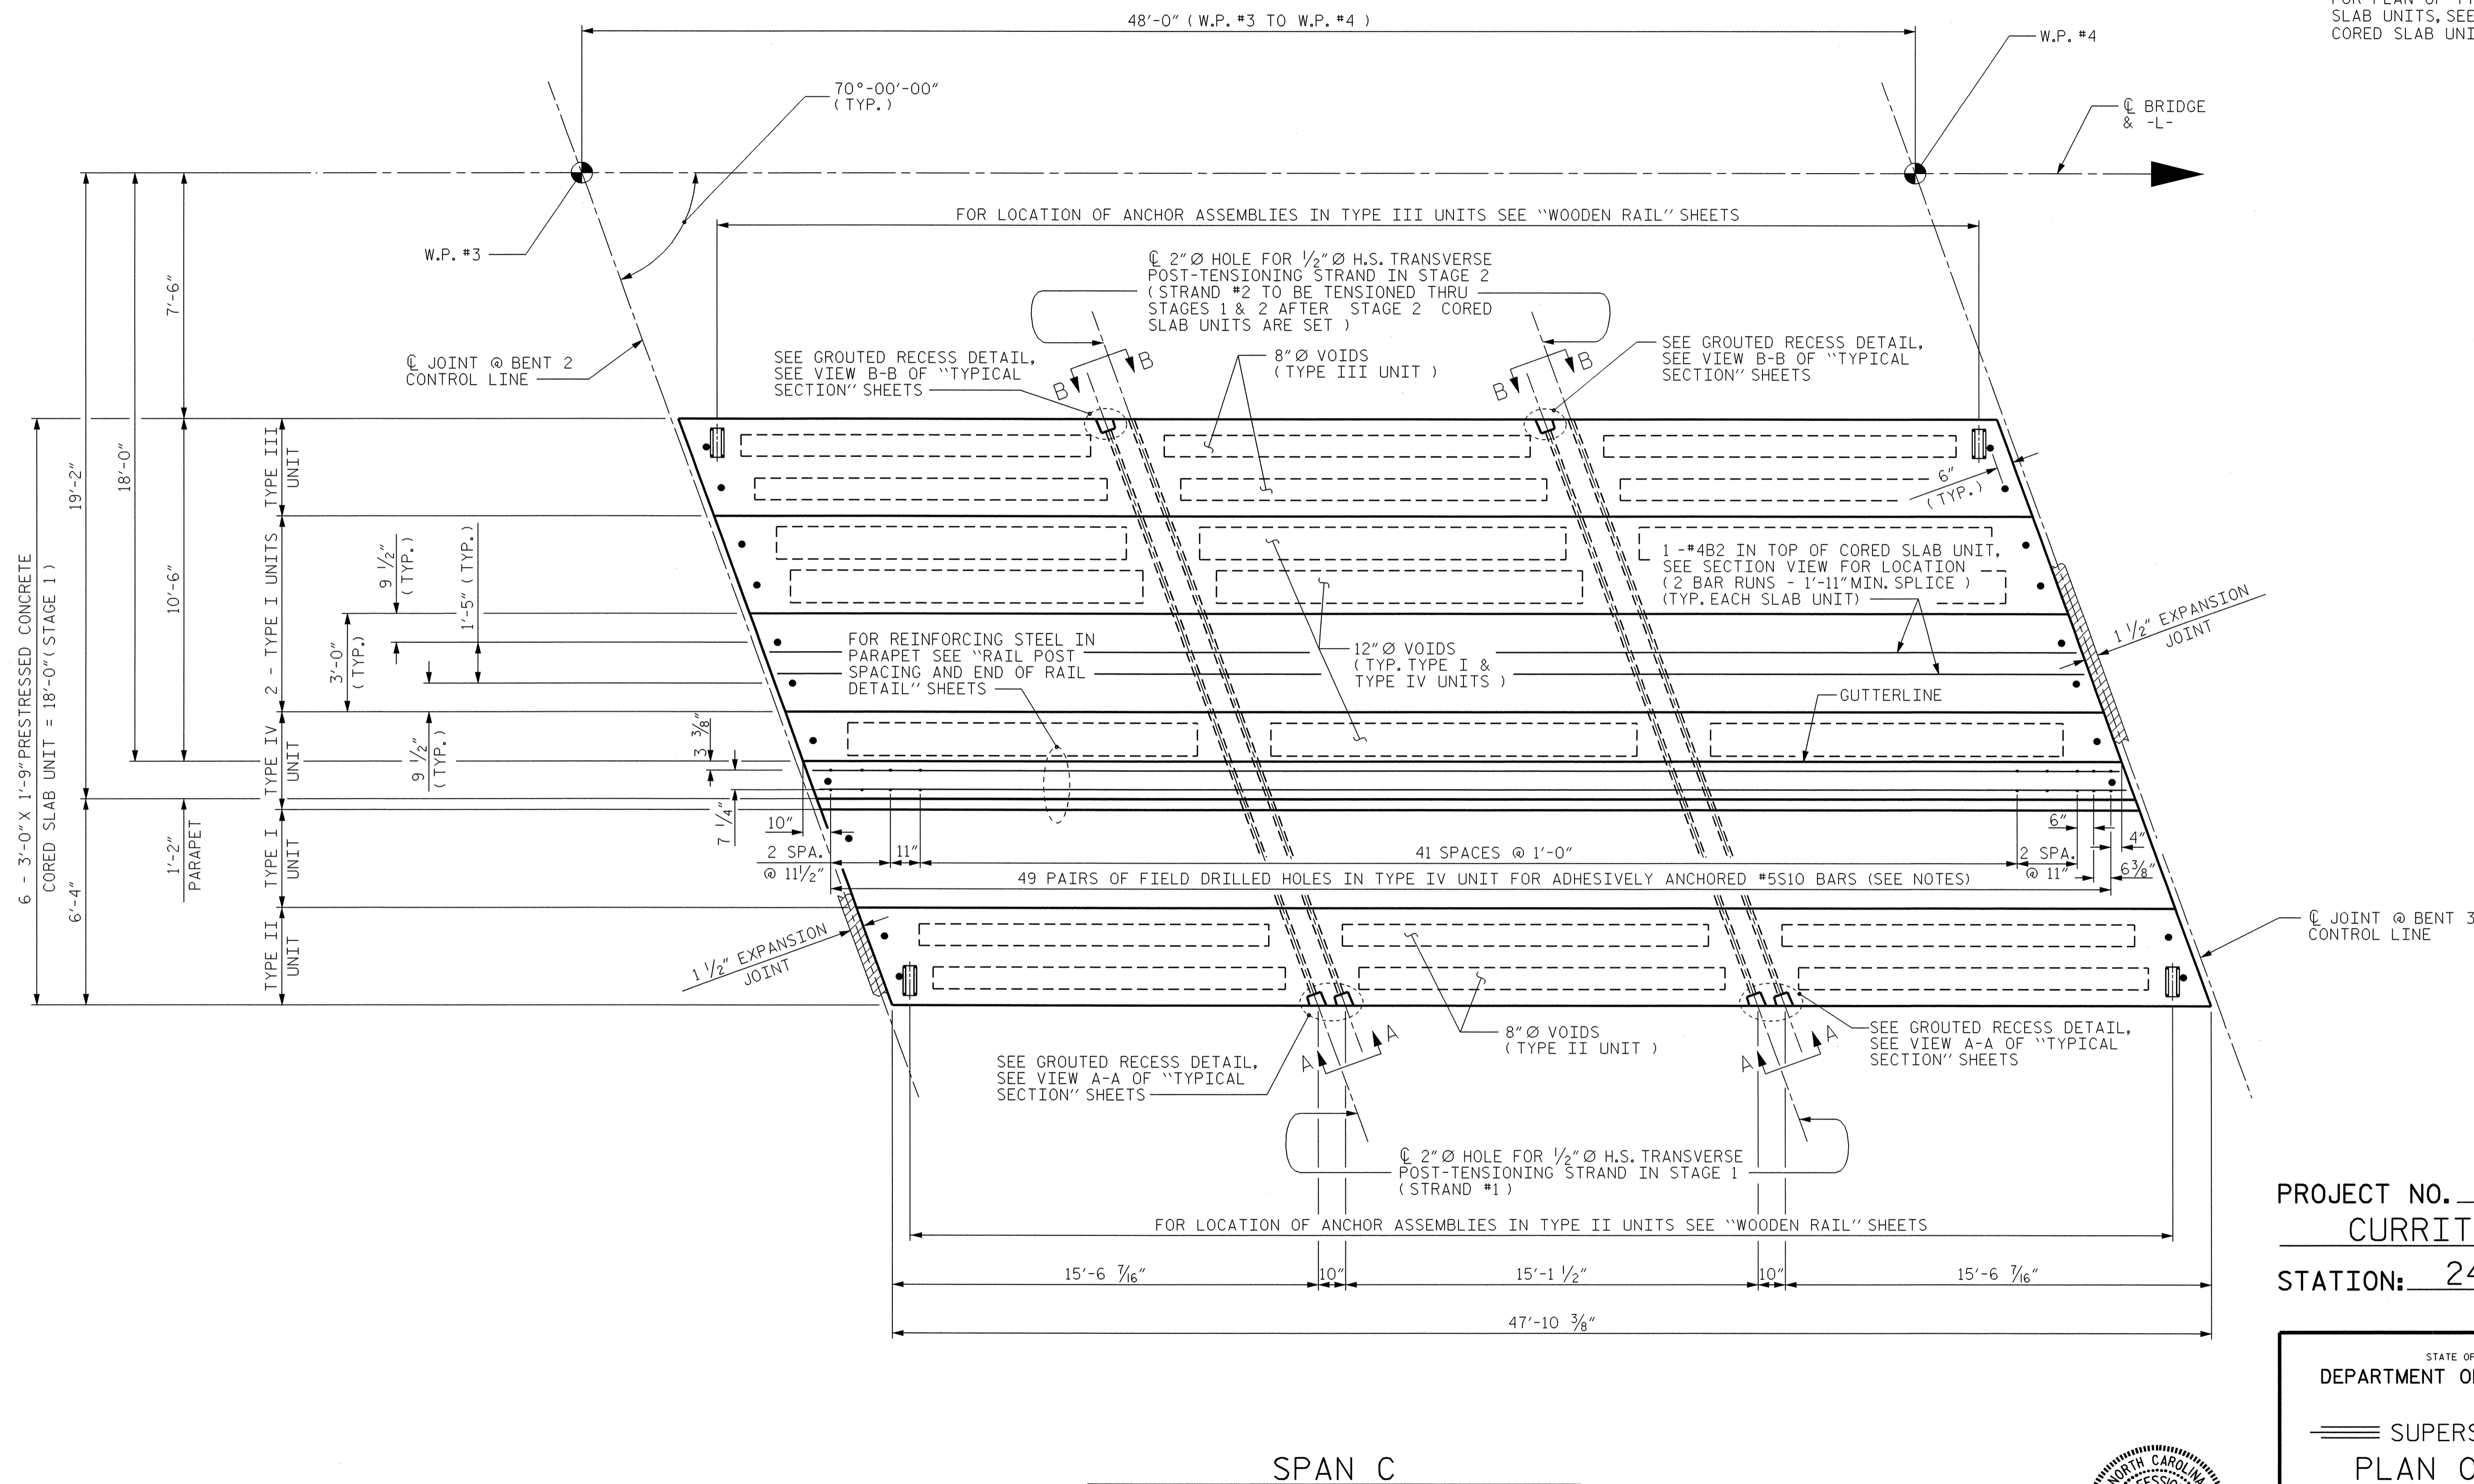

PROJECT NO. B-3445
CURRITUCK COUNTY
 STATION: 24+18.00 -L-

STATE OF NORTH CAROLINA DEPARTMENT OF TRANSPORTATION RALEIGH					
SUPERSTRUCTURE					
PLAN OF SPAN C					
STAGE 1					
REVISIONS					SHEET NO.
NO.	BY:	DATE:	NO.	BY:	DATE:
1			3		
2			4		
TOTAL SHEETS					43

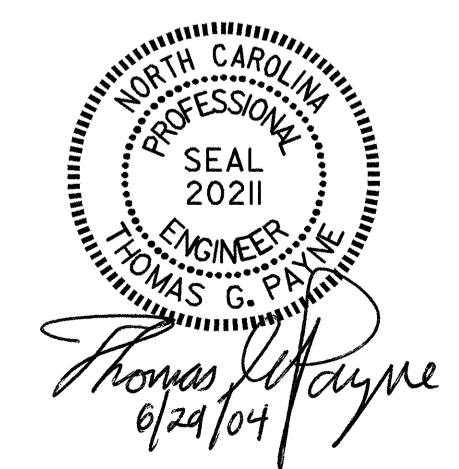

DRAWN BY: M. J. OSTRISHKO DATE: 12-12-01
 CHECKED BY: K. D. LAYNE DATE: 1-19-02

SPAN C