


**NOTES**

FOR ADHESIVELY ANCHORED BARS, SEE "CONSTRUCTION SEQUENCE" SHEET AND SPECIAL PROVISIONS.

HOLES FOR ADHESIVELY ANCHORED "S10" BARS SHALL BE FIELD DRILLED.

FOR PLAN OF TYPE I THRU IV CORED SLAB UNITS, SEE "PLAN OF 3'-0" X 1'-9" CORED SLAB UNIT "FOR DETAILS.

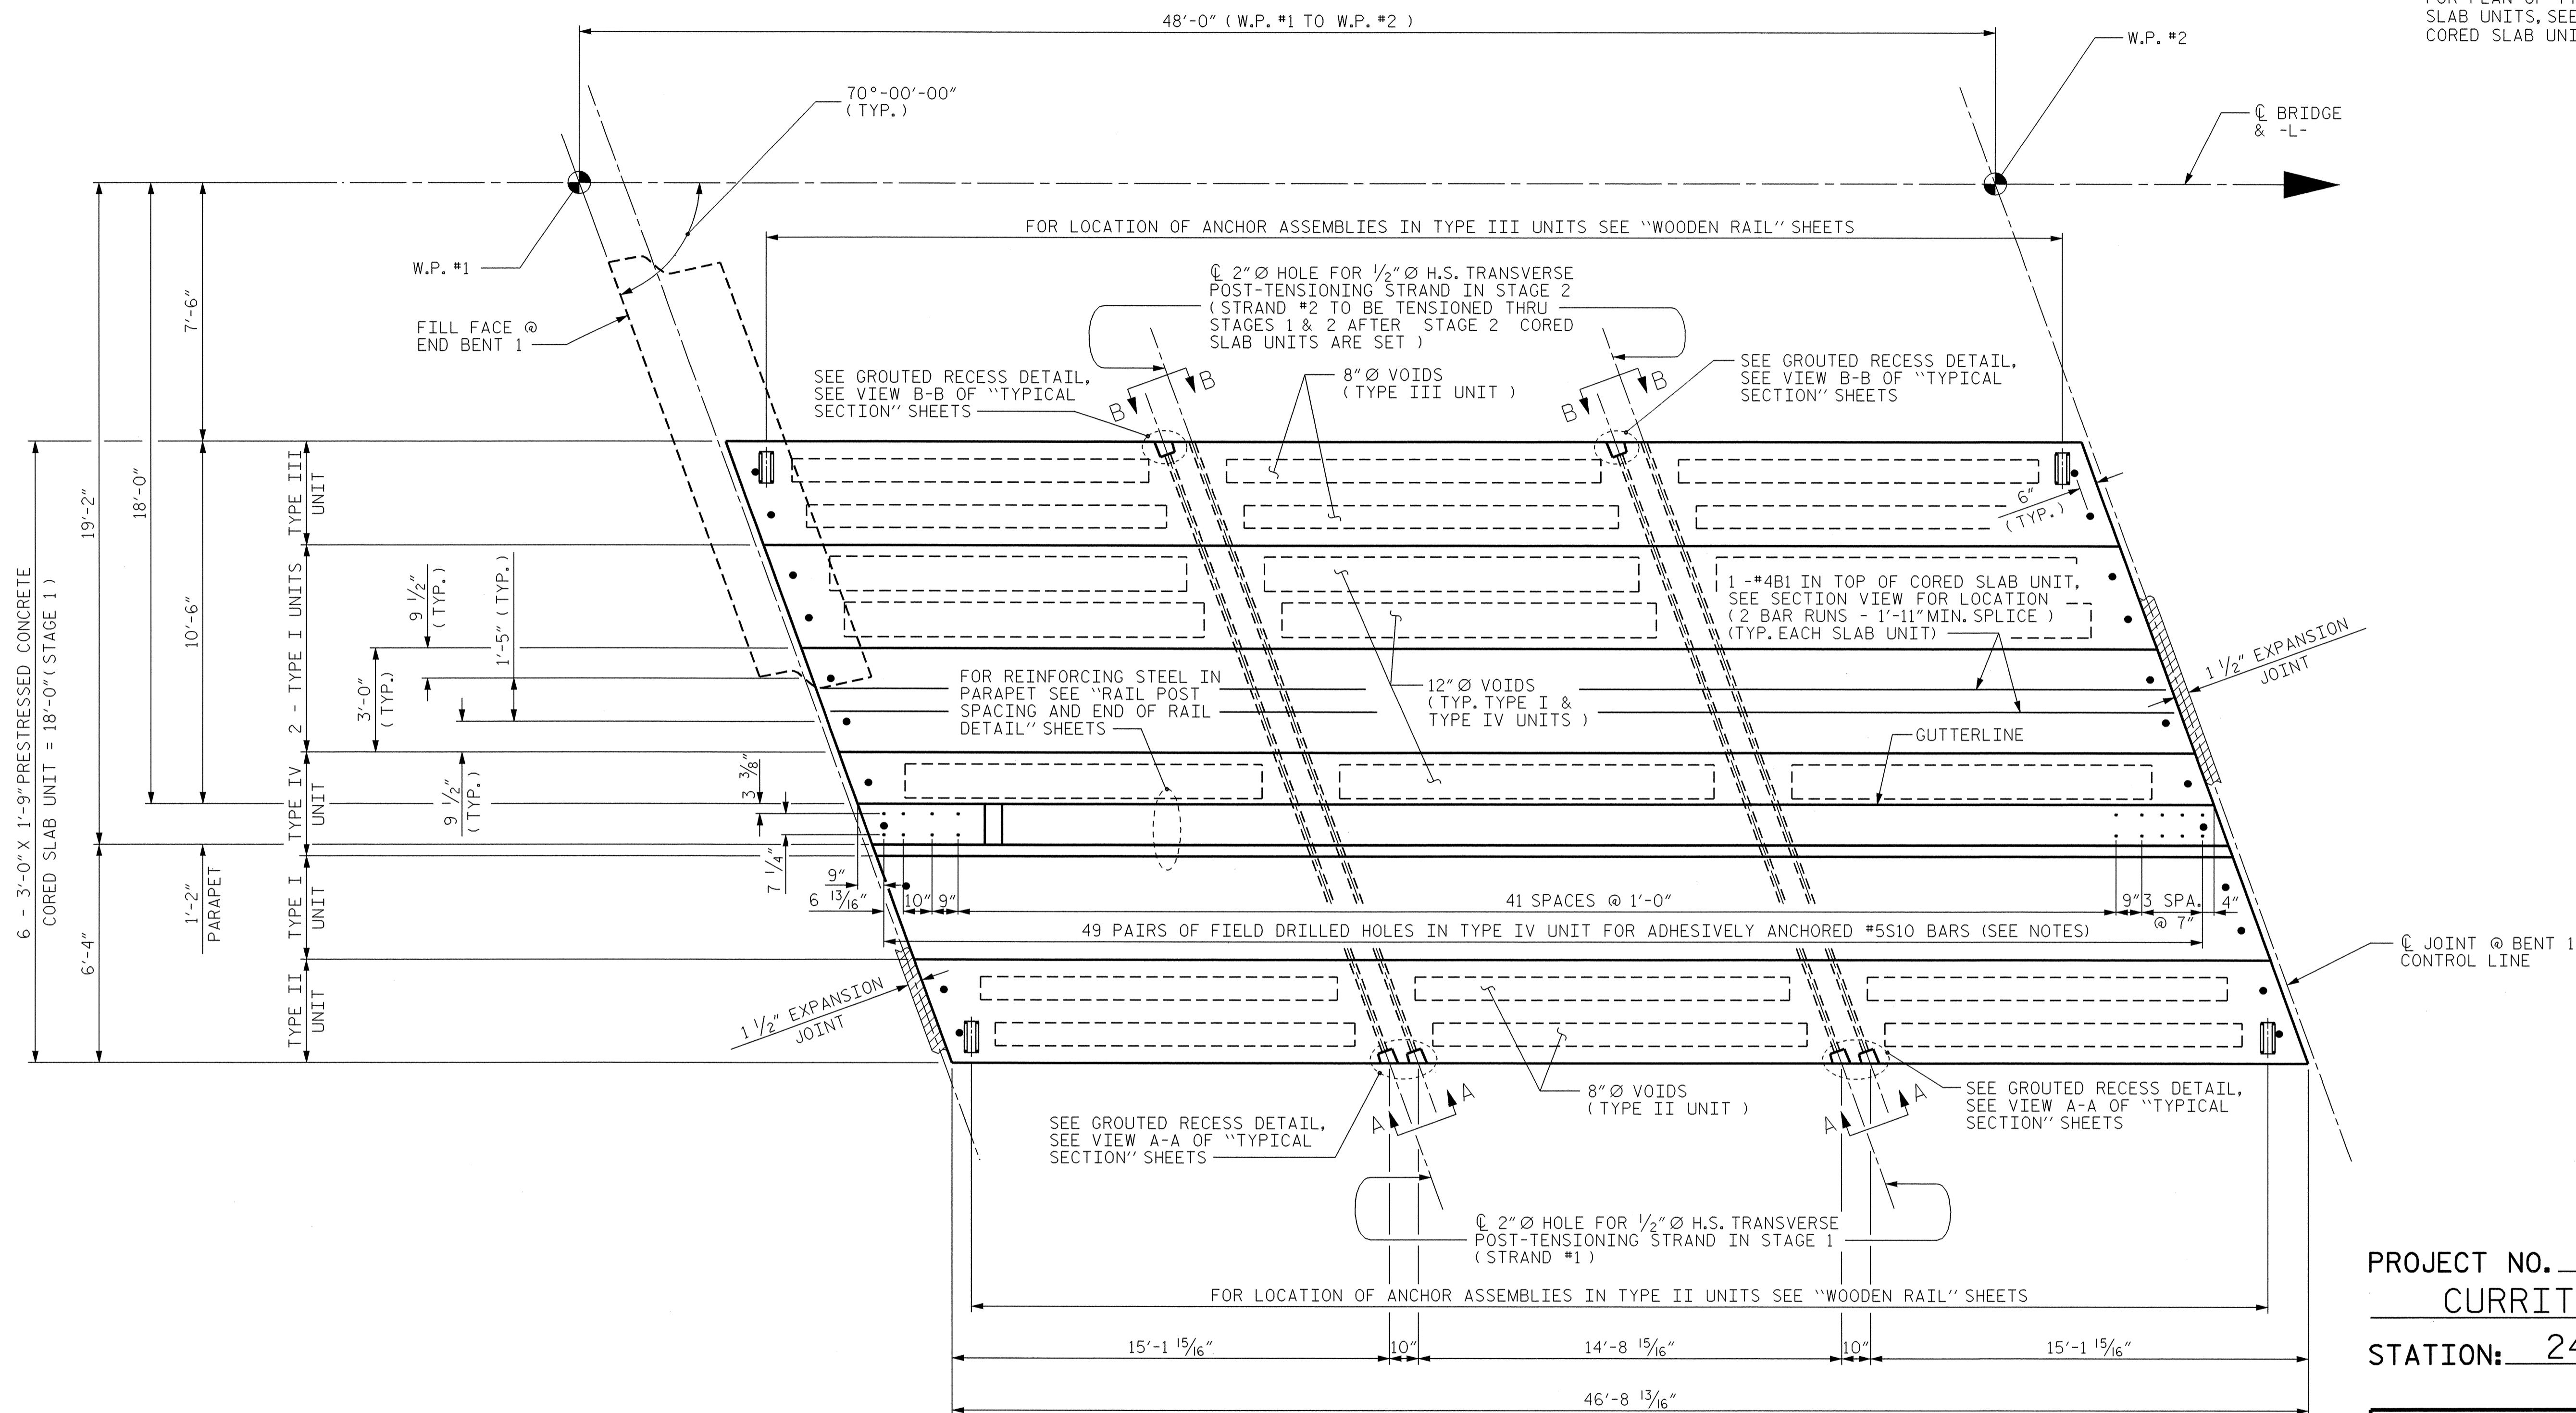

PROJECT NO. B-3445  
CURRITUCK COUNTY  
 STATION: 24+18.00 -L-

STATE OF NORTH CAROLINA  
 DEPARTMENT OF TRANSPORTATION  
 RALEIGH

==== SUPERSTRUCTURE ====

PLAN OF SPAN A  
 STAGE 1

REVISIONS						SHEET NO.
NO.	BY:	DATE:	NO.	BY:	DATE:	S-8
1			3			TOTAL SHEETS
2			4			43



DRAWN BY : M. J. OSTRISHKO DATE : 12-12-01  
 CHECKED BY : K. D. LAYNE DATE : 1-19-02

23-JUN-2004 16:36  
 W:\squad1\b3445\finalplans\b344501cs.dgn  
 Klayne

**SPAN A**