



PI STA. = 26+17.55  
 $\Delta = 8^\circ - 37' - 49.4''$  (RT)  
 $D = 3^\circ - 30' - 00.0''$   
 $L = 246.58'$   
 $T = 123.53'$   
 $R = 1,637.02'$   
 $SE = 0.04$

**HORIZONTAL CURVE DATA**

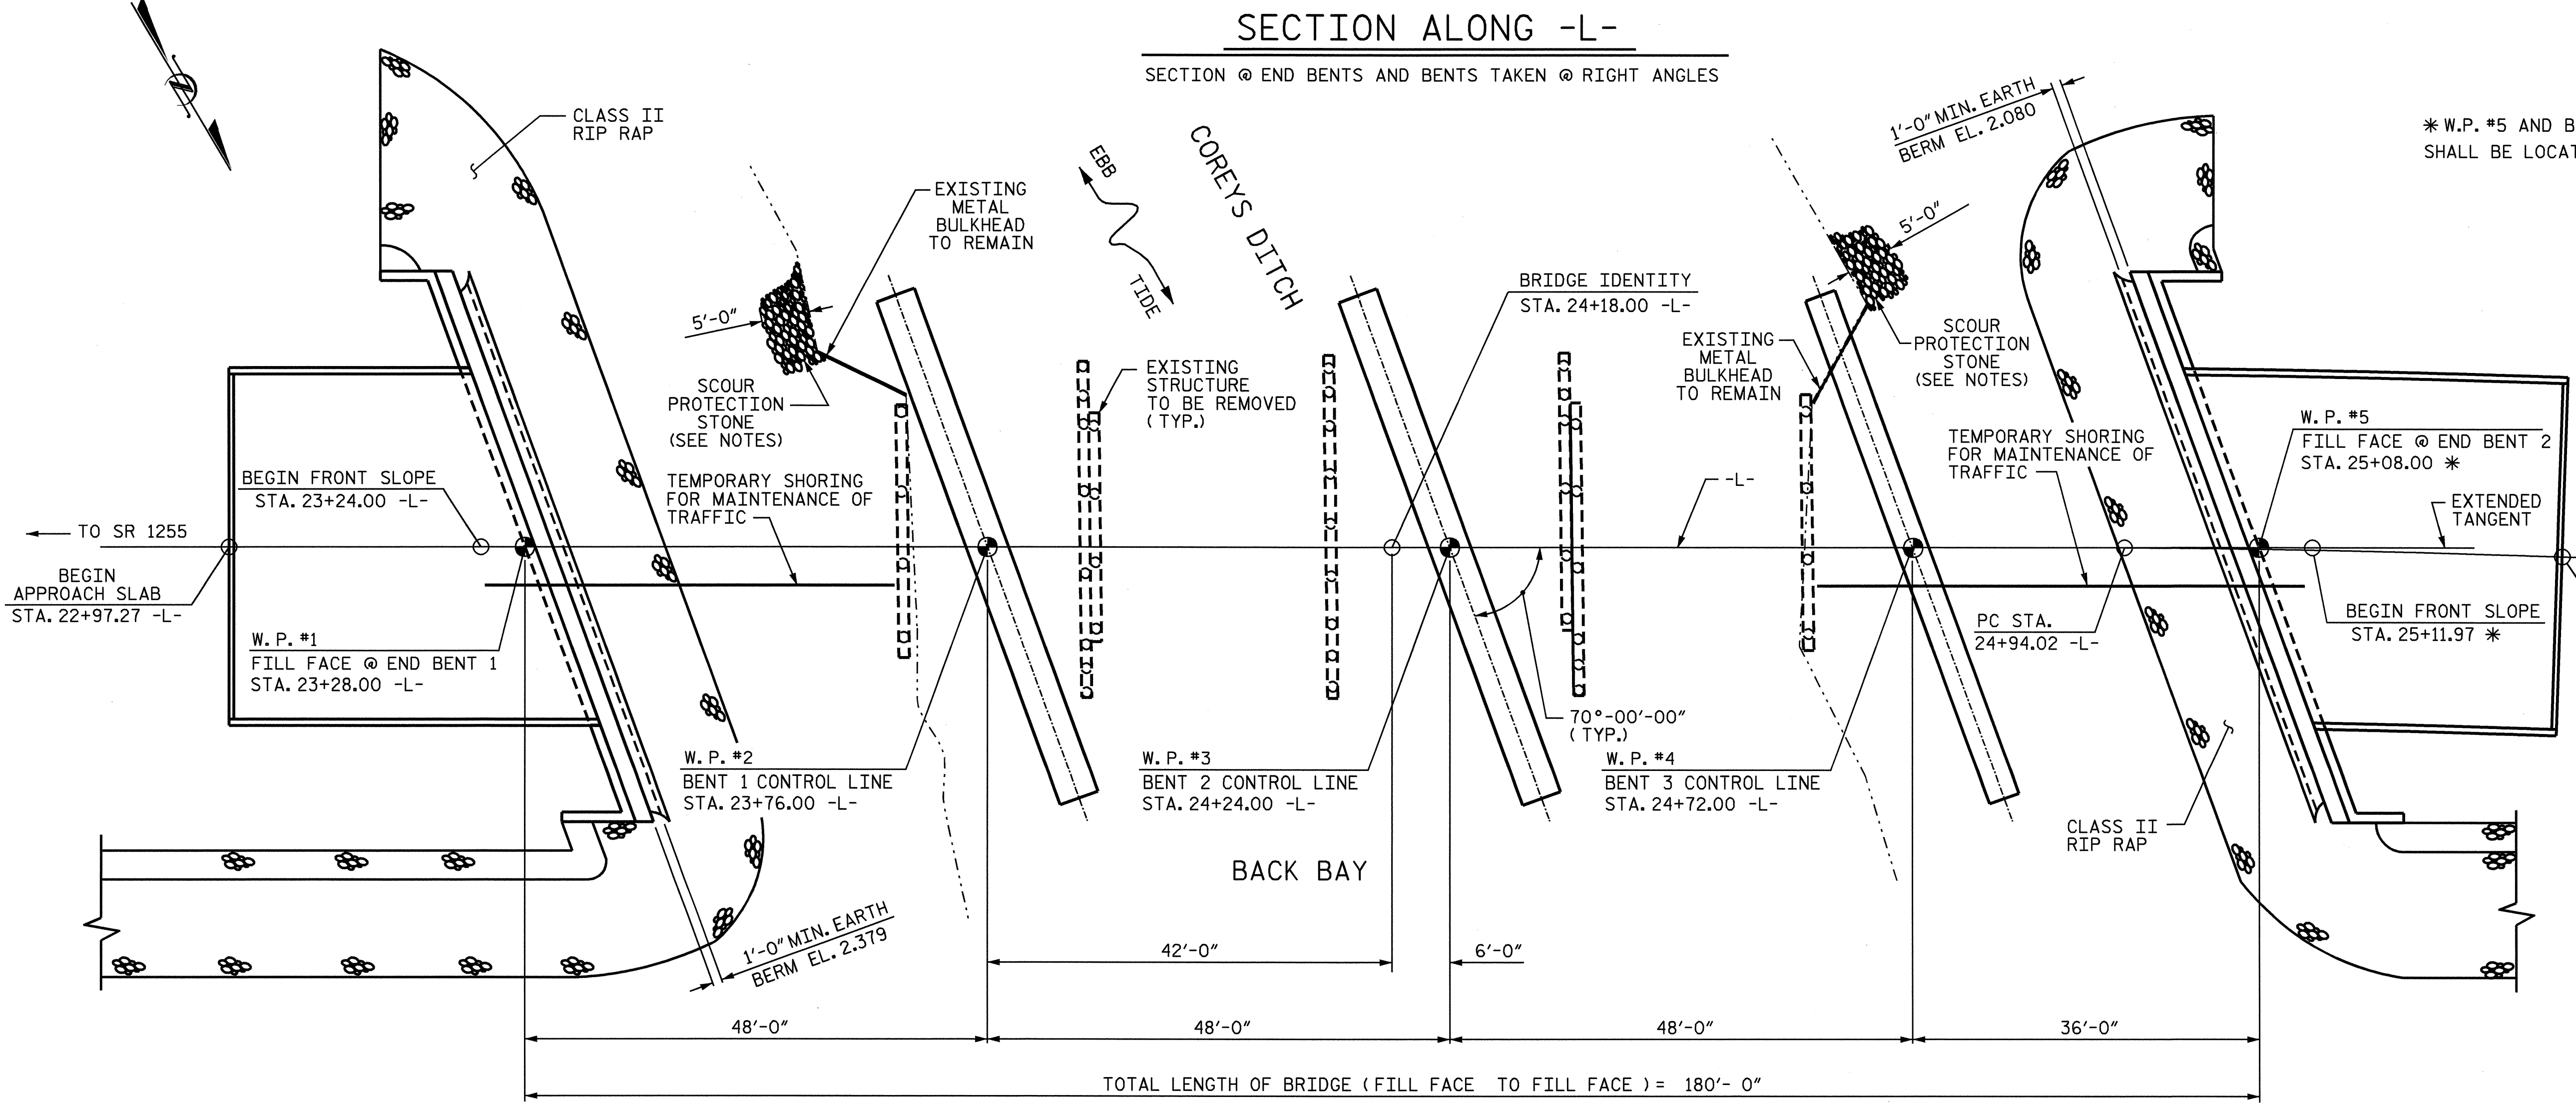

\* W.P. #5 AND BEGIN FRONT SLOPE STATION AT END BENT 2 SHALL BE LOCATED ON THE EXTENDED TANGENT.

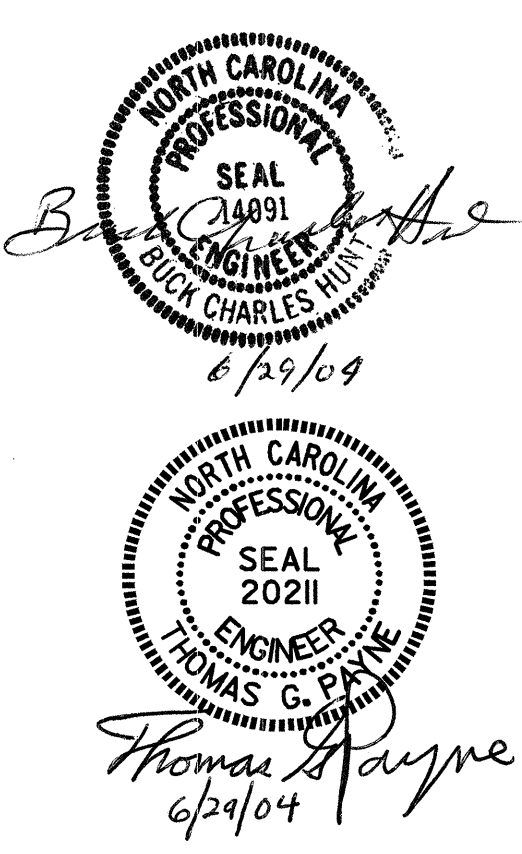

PROJECT NO. B-3445  
CURRITUCK COUNTY  
 STATION: 24+18.00 -L-  
 SHEET 1 OF 3 REPLACES BRIDGE NO. 7

STATE OF NORTH CAROLINA  
 DEPARTMENT OF TRANSPORTATION  
 RALEIGH  
**GENERAL DRAWING**  
 FOR BRIDGE ON NC 615  
 OVER COREYS DITCH BETWEEN  
 SR 1255 AND VIRGINIA  
 STATE LINE

DRAWN BY : E. G. ALLEN/TGP DATE : 5-30-01  
 CHECKED BY : K. D. LAYNE DATE : 5-14-02

28-JUN-2004 10:09  
 W:\equad\B3445\Finalplans\B344501gd.dgn  
 tpayne

**PLAN**  
 (PILES NOT SHOWN FOR CLARITY)

REVISIONS						SHEET NO.	
NO.	BY:	DATE:	NO.	BY:	DATE:	S-1	
1			3			TOTAL	43
2			4			SHEETS	