

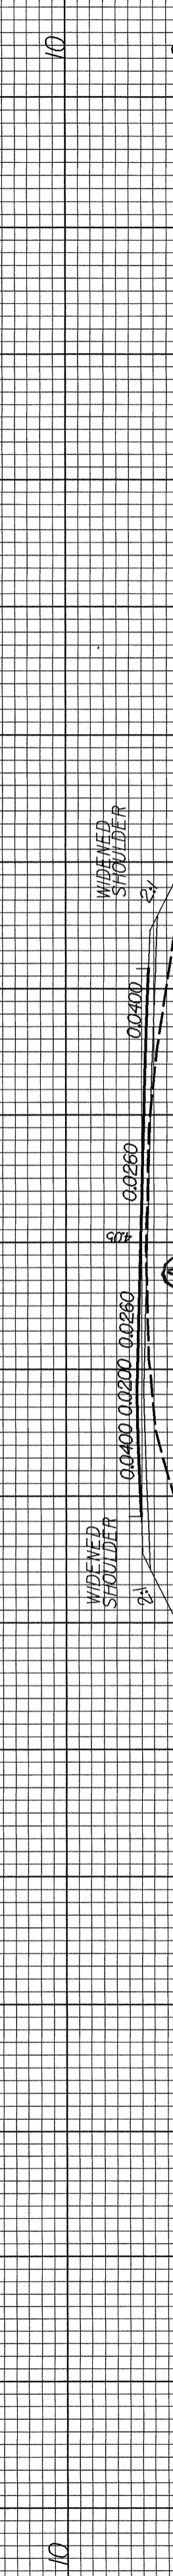


100 90 80 70 60 50 40 30 20 10 0 10 20 30 40 50 60 70 80

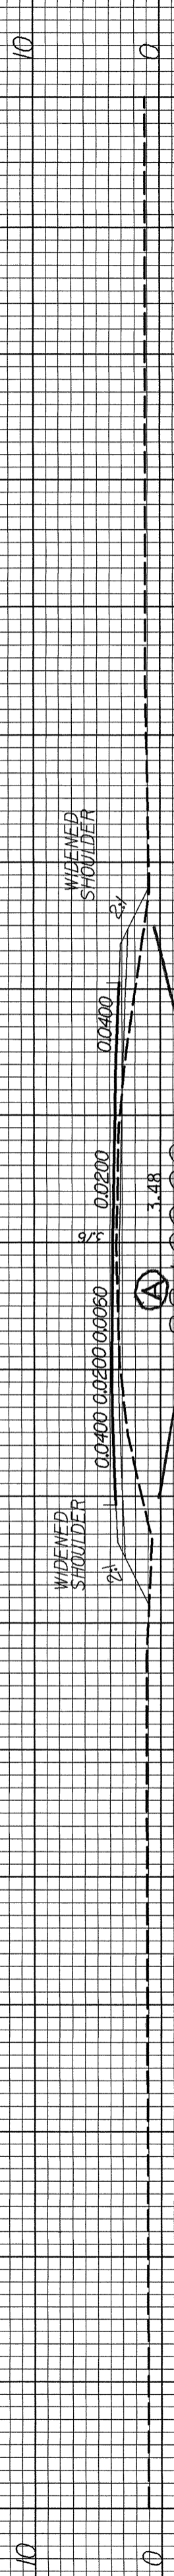

- (A) VERY LOOSE TO LOOSE FAN BROWN FINE TO COARSE SAND, MOH (FILL)
- (B) SOFT DARK BROWN ORGANIC SILT AND CLAY, WET
- (C) MEDIUM STIFF TO STIFF GRAY CLAYEY SANDY SILT, WET

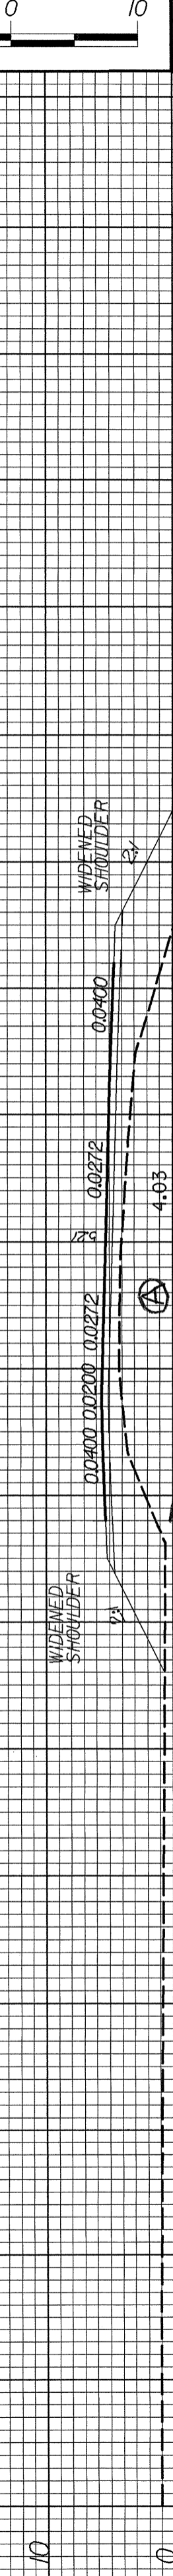

100 90 80 70 60 50 40 30 20 10 0 10 20 30 40 50 60 70 80