

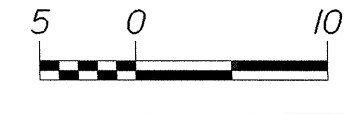
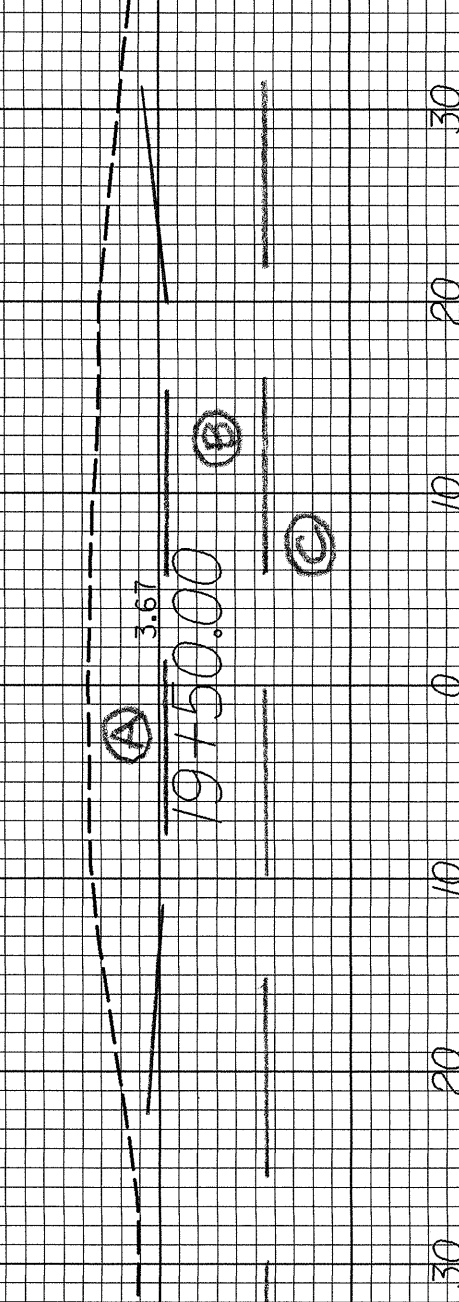
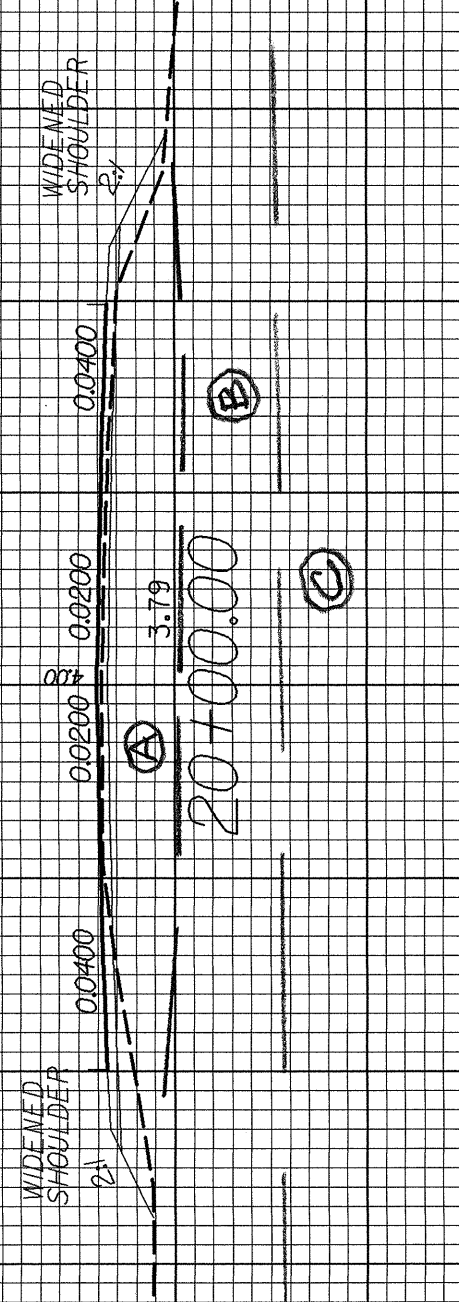
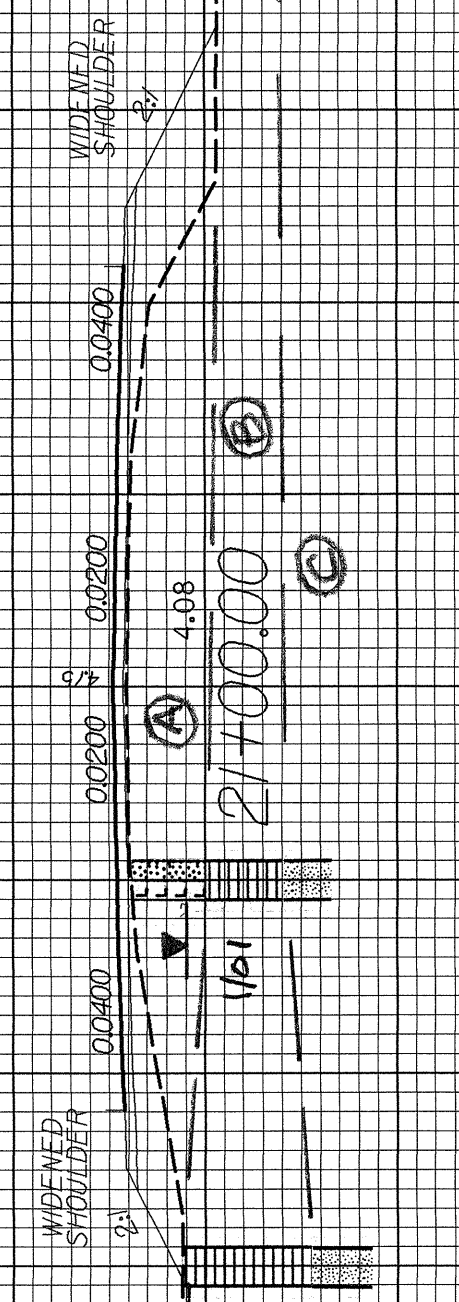
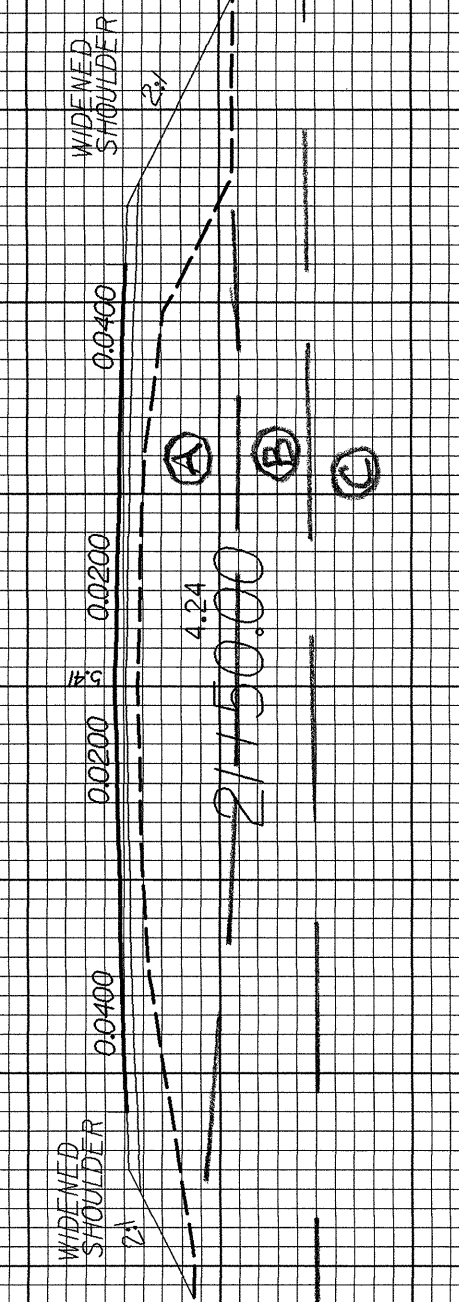


"QUANTITIES ARE APPROXIMATE ONLY. THE RESIDENT ENGINEER WILL RE-CROSS-SECTION THE WORK ACCURATELY WHEN THE PROJECT IS STAKED OUT. THESE CROSS-SECTION NOTES WILL BE USED IN COMPUTING THE FINAL QUANTITIES FOR WHICH THE CONTRACTOR WILL BE PAID."

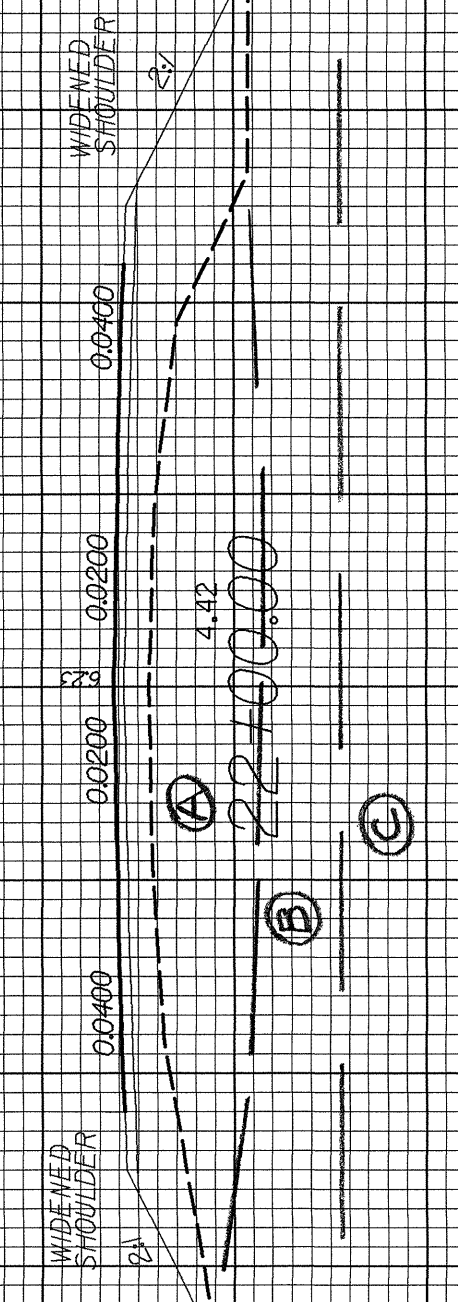

PRELIMINARY PLANS
DO NOT USE FOR CONSTRUCTION

INCOMPLETE PLANS
DO NOT USE FOR R/W ACQUISITION

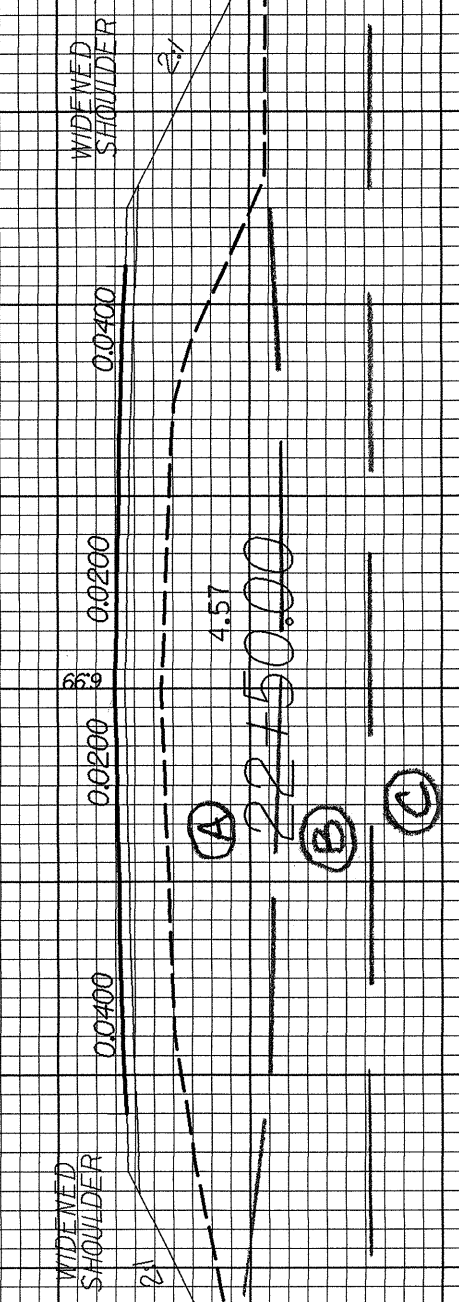

- (A) VERY LOOSE TO LOOSE TAN BROWN FINE TO COARSE SAND, MOI. (FILL)
- (B) SOFT DARK BROWN ORGANIC SILT AND CLAY, WET
- (C) MEDIUM STIFF TO STIFT GRAY CLAYEY SANDY SILT, WET.