


**VAINE SHEAR TESTS**

STATION	DEPTH	S(PSP)	SR(PSP)
25' LT 23+05	5.0	1073	
"	6.0	995	
"	7.0	1147	
"	8.0	1258	
"	9.0	1240	
"	10.0	1369	

**Soil Sample Test Results**

SAMPLE NO.	STATION	OFFSET	DEPTH INTERVAL	AASHTO CLASS	L.L.	P.L.	% BY WEIGHT			% PASSING (SIEVES)			% MOISTURE ORGANIC		
							C SAND	F SAND	SILT	CLAY #10	#40	#200	%	%	
S-1	23+00	25' LT	0.0-3.0	A-2-4(0)	24	NP	41.3	42.1	12.5	4	72	63	13		
S-2	"	"	3.0-10.5	A-4(6)	38	6	10.5	13.7	61.7	14.1	100	97	79	54.4	6.7
S-3	27+00	18' LT	0.0-3.0	A-2-4(0)	19	NP	29.4	47	13.5	10.1	94	85	24		
S-4	"	"	3.0-9.5	A-7.5(14)	50	11	4.6	10.7	68.5	16.1	100	99	89	61.8	7.8

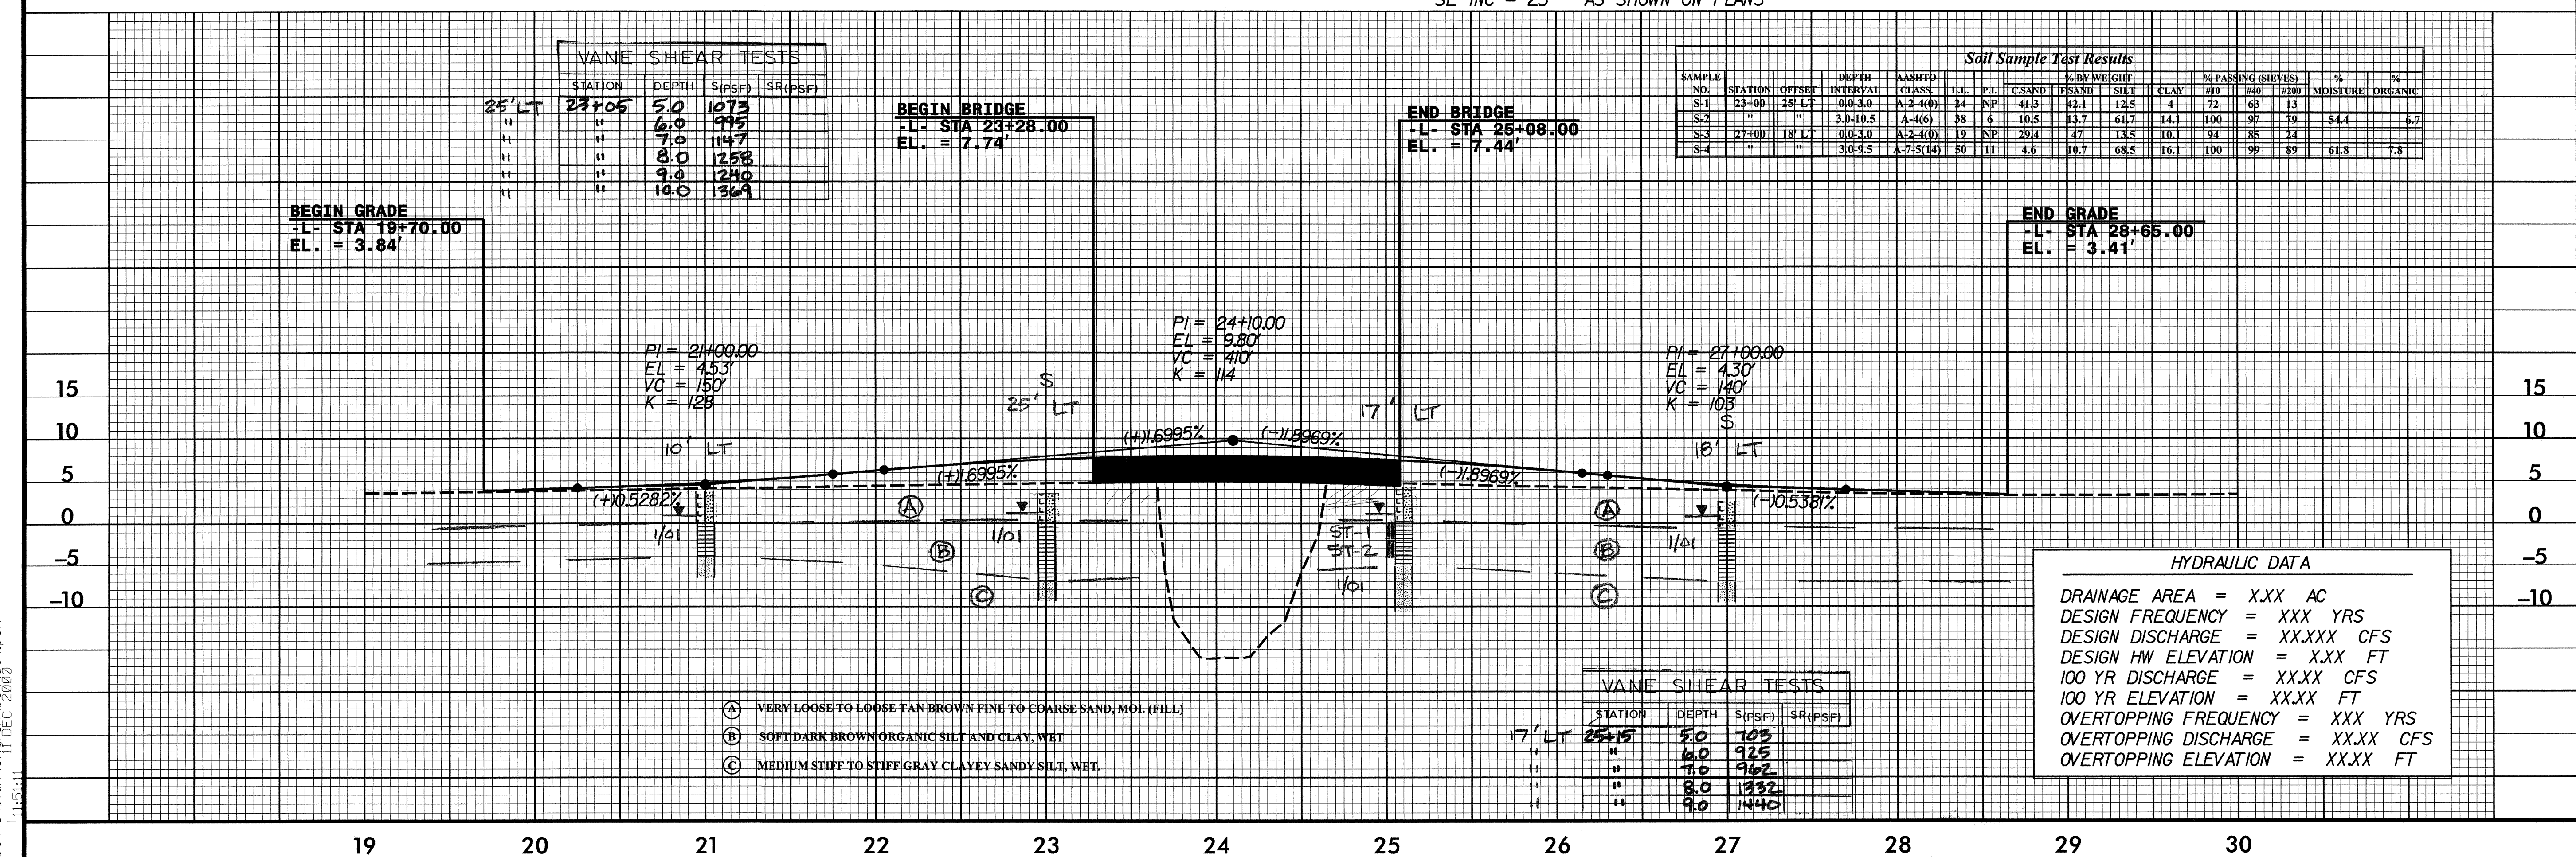

7/2/99  
 I:\b3445\plan\eng\plan\11051111  
 I:\b3445\plan\eng\plan\11051111