


Project Reference Number  
B-3445

Sheet No.  
X-9

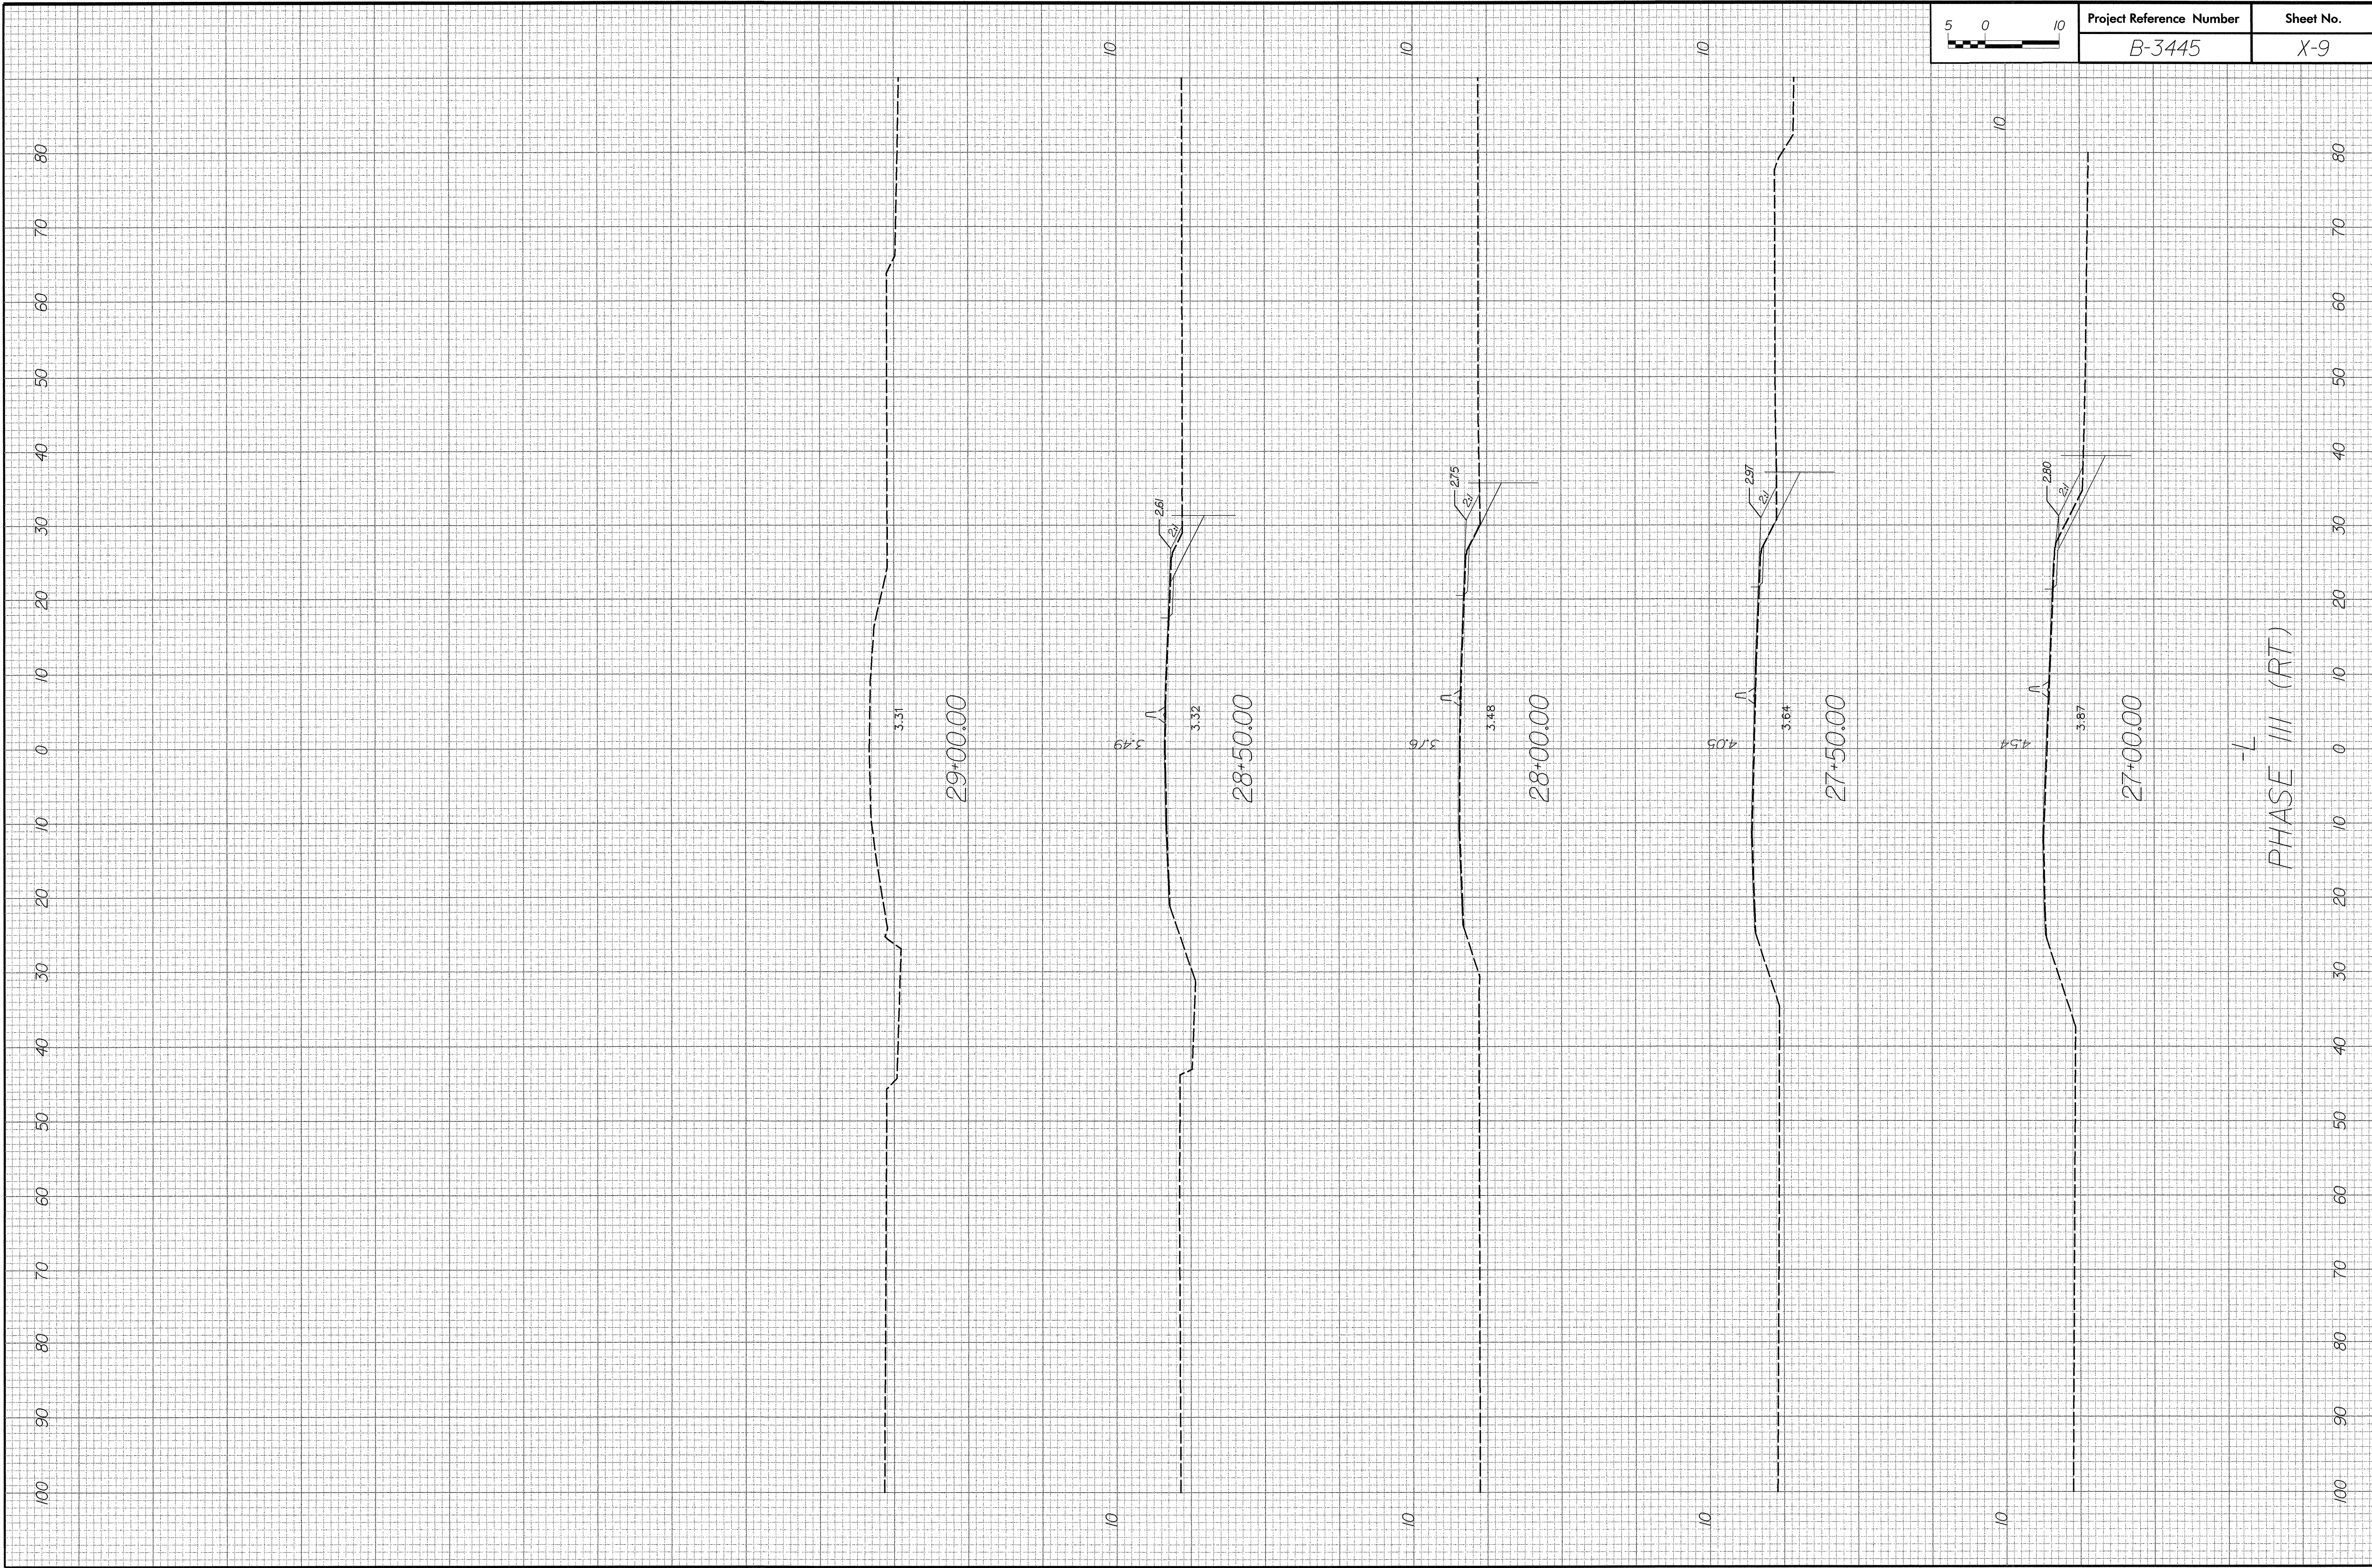

-L  
PHASE III (RT)