


Project Reference Number  
B-3445

Sheet No.  
X-8

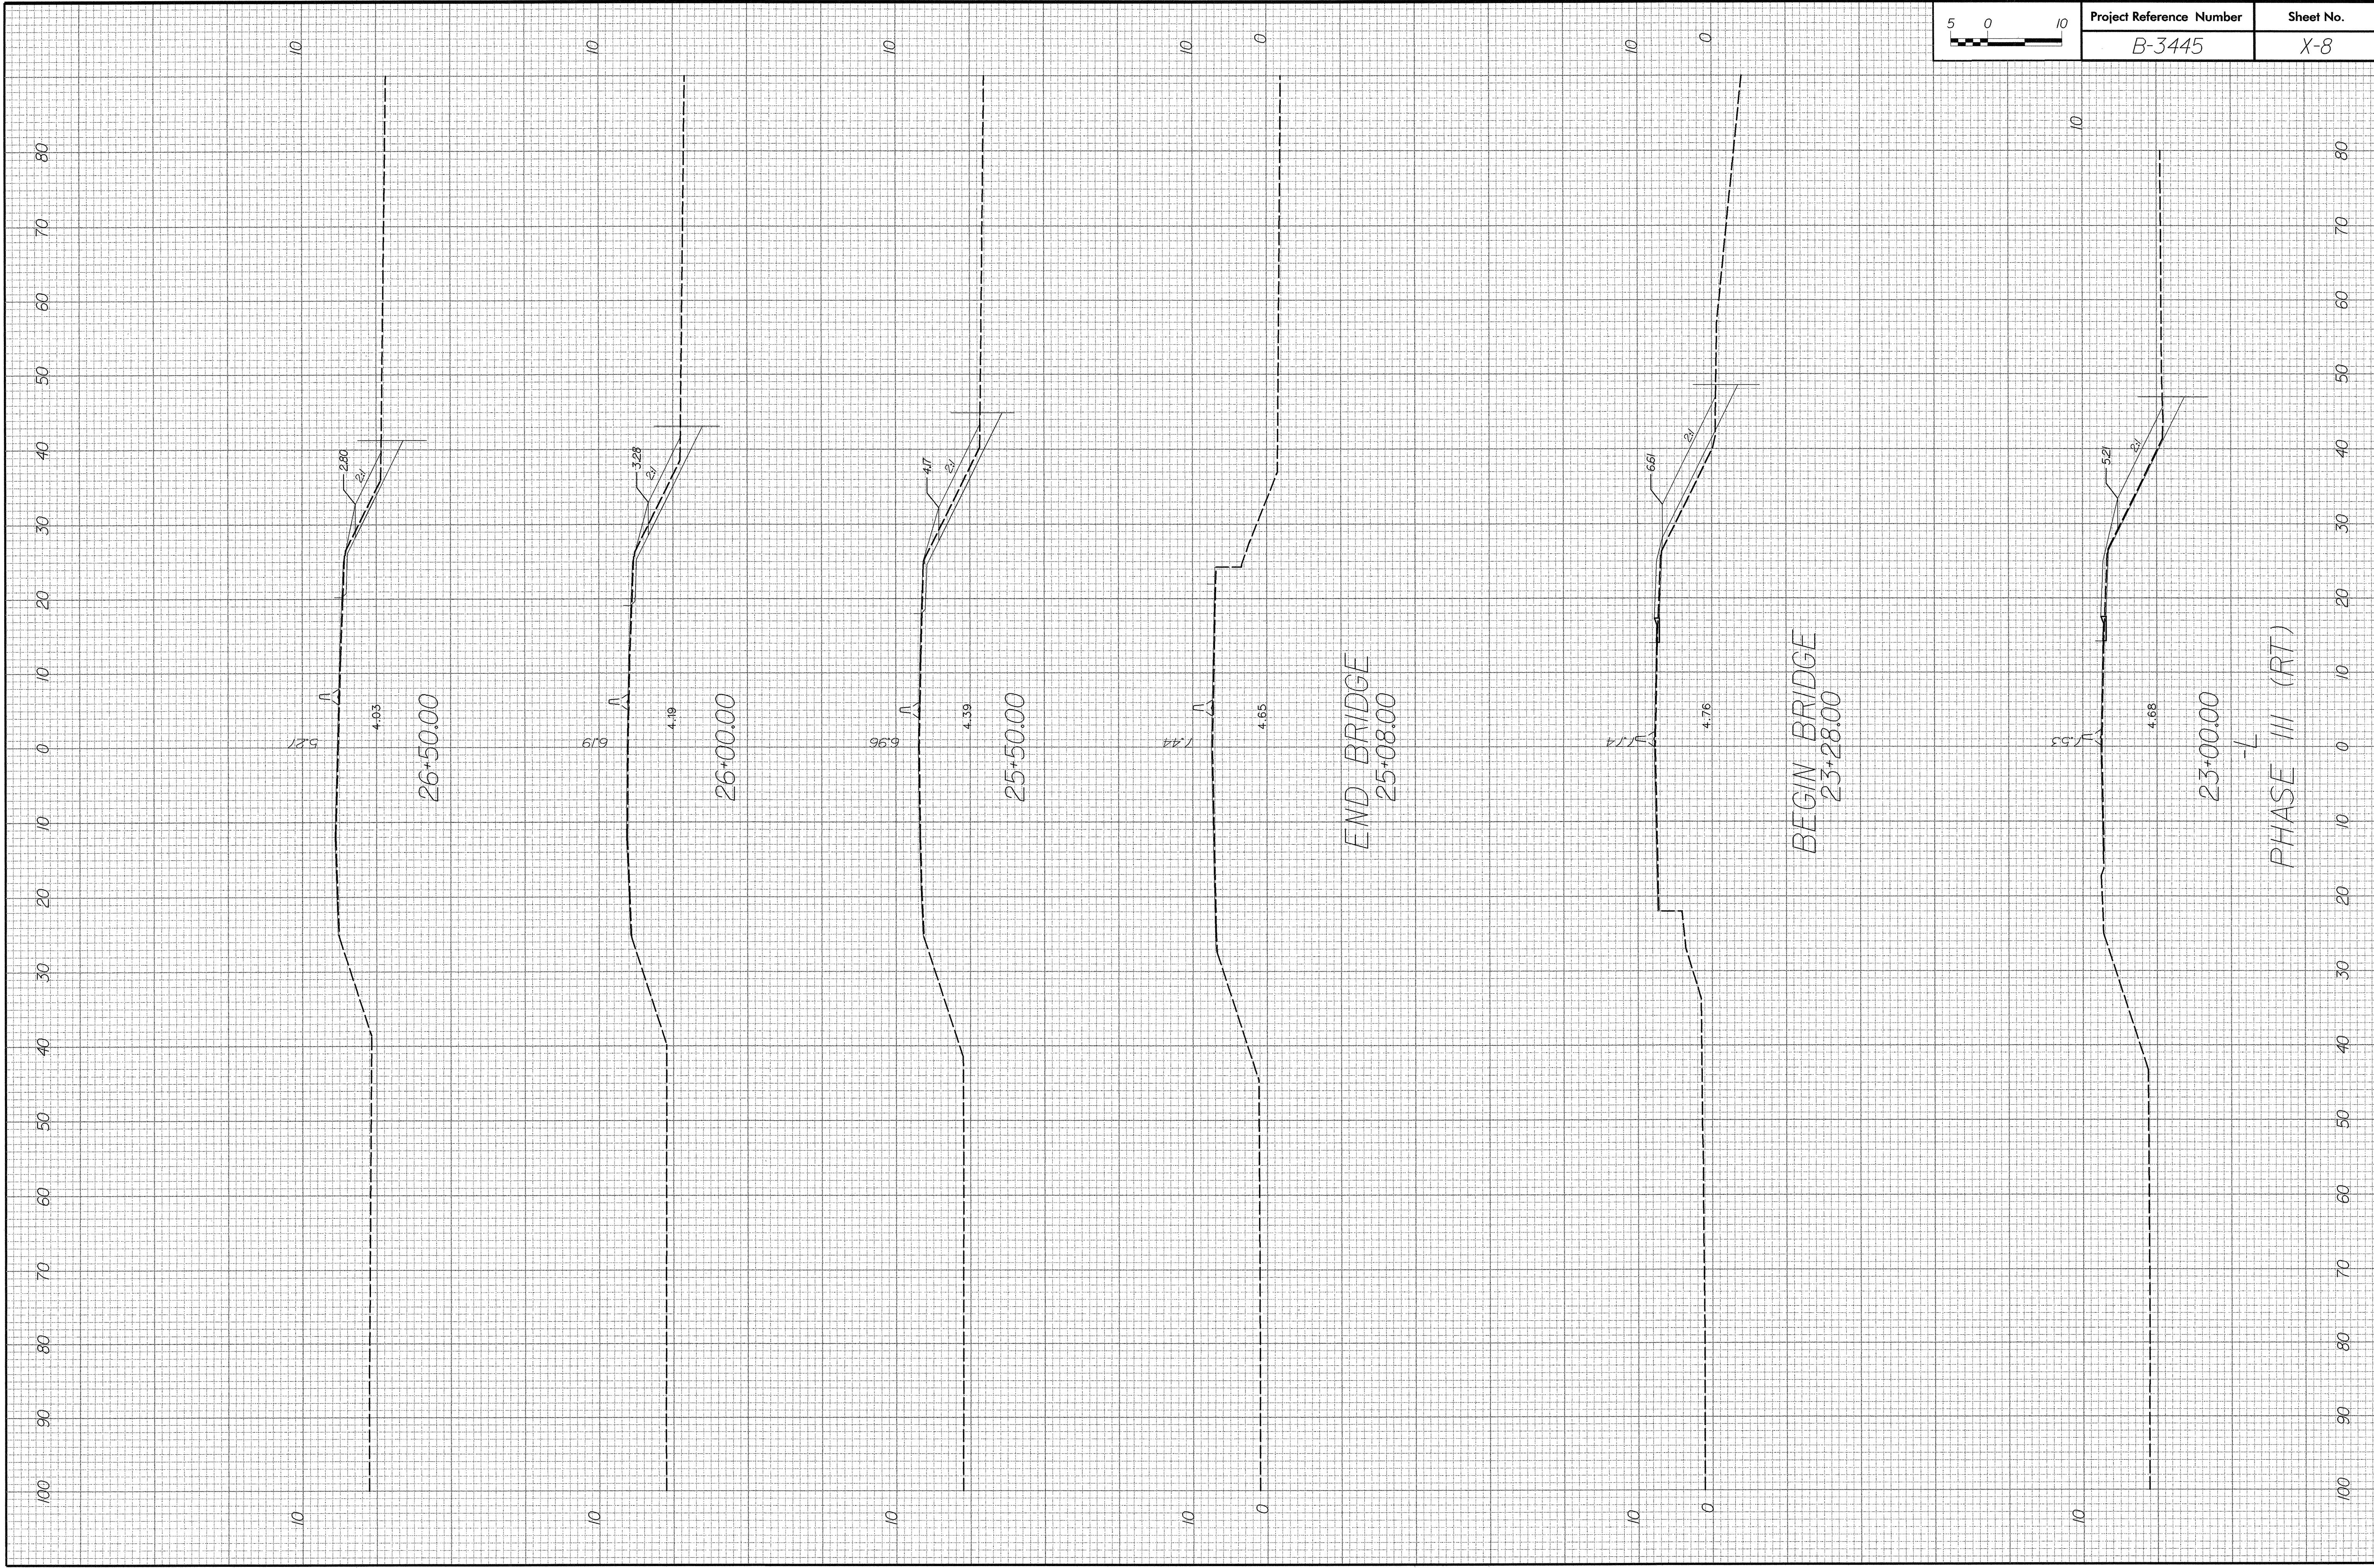

END BRIDGE  
25+08.00

BEGIN BRIDGE  
23+28.00

23+00.00  
-1  
PHASE III (RT)