


Project Reference Number
B-3445

Sheet No.
X-7

Carter-Burgess
Consultants in Planning, Engineering, Architecture,
Construction Management and Related Services
5811 Glenwood Avenue, Suite 300
Raleigh, North Carolina 27612

"QUANTITIES ARE APPROXIMATE ONLY. THE RESIDENT ENGINEER
WILL RE-CROSS-SECTION THE WORK ACCURATELY WHEN THE PROJECT
IS STAKED OUT. THESE CROSS-SECTION NOTES WILL BE USED IN
COMPUTING THE FINAL QUANTITIES FOR WHICH THE CONTRACTOR
WILL BE PAID."

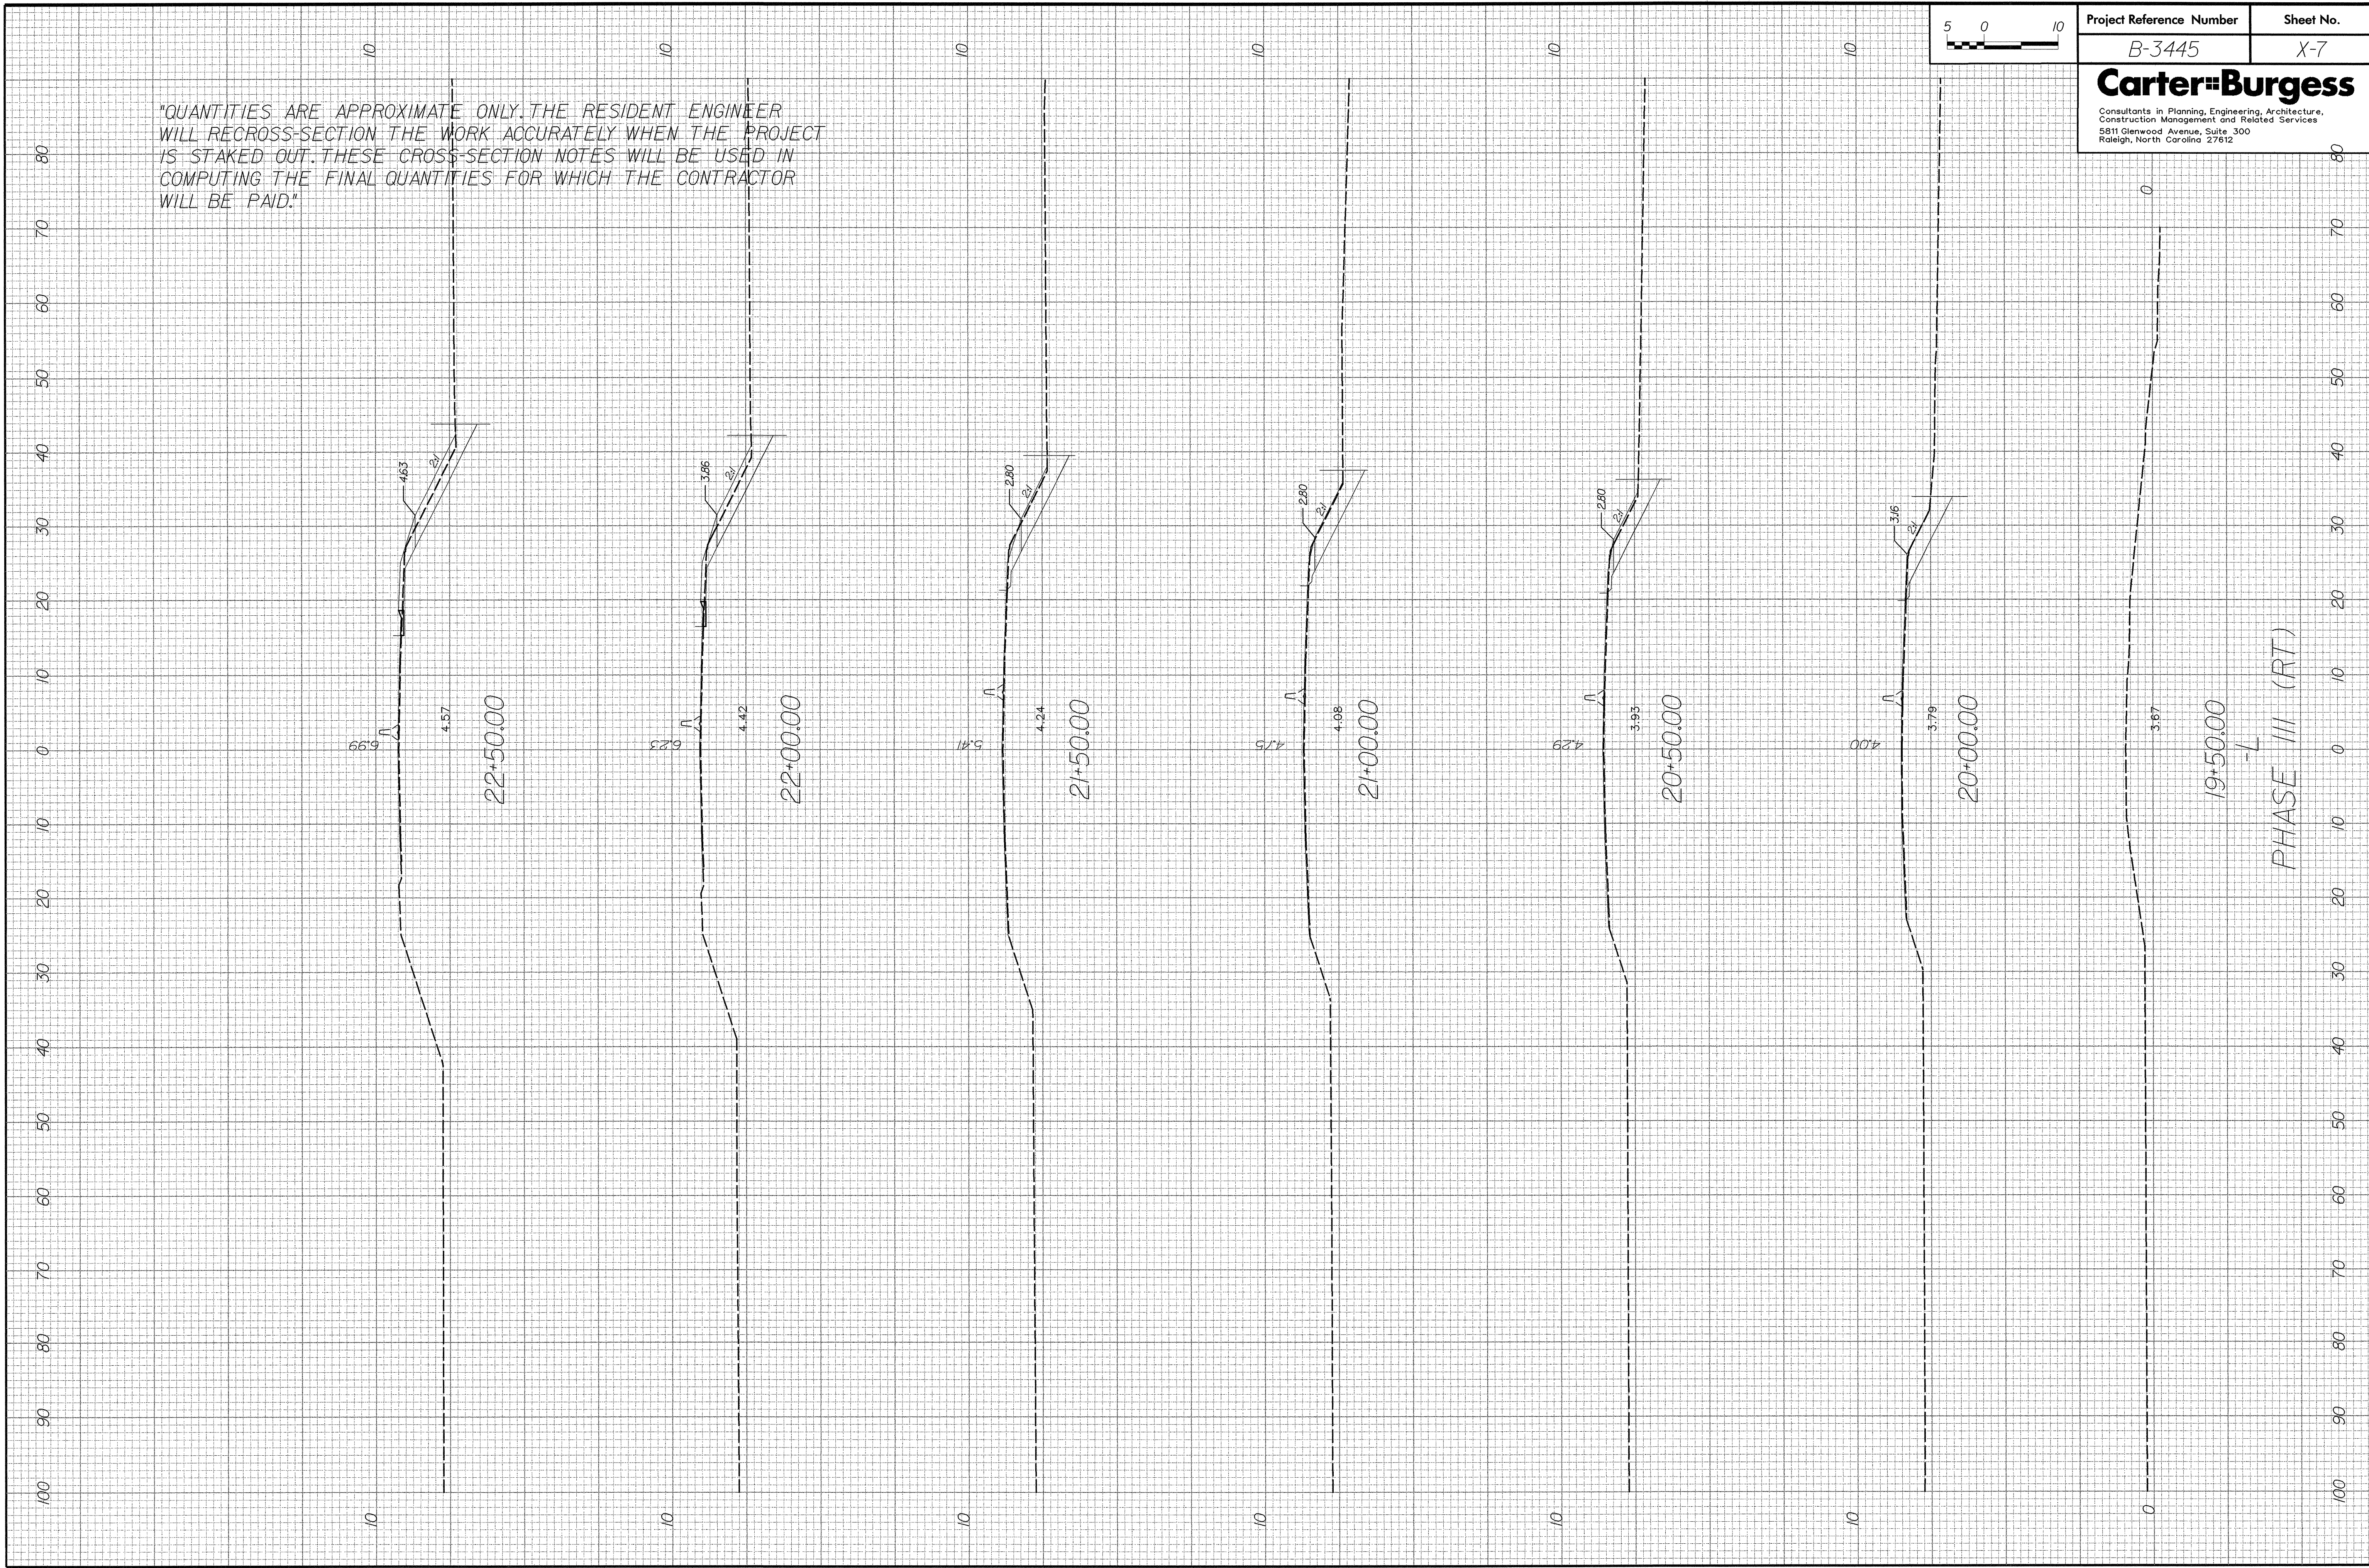

19+50.00
-L
PHASE III (RT)