


Project Reference Number
B-3445

Sheet No.
X-1

Carter-Burgess
 Consultants in Planning, Engineering, Architecture,
 Construction Management and Related Services
 5811 Glenwood Avenue, Suite 300
 Raleigh, North Carolina 27612

"QUANTITIES ARE APPROXIMATE ONLY. THE RESIDENT ENGINEER WILL RE-CROSS-SECTION THE WORK ACCURATELY WHEN THE PROJECT IS STAKED OUT. THESE CROSS-SECTION NOTES WILL BE USED IN COMPUTING THE FINAL QUANTITIES FOR WHICH THE CONTRACTOR WILL BE PAID."

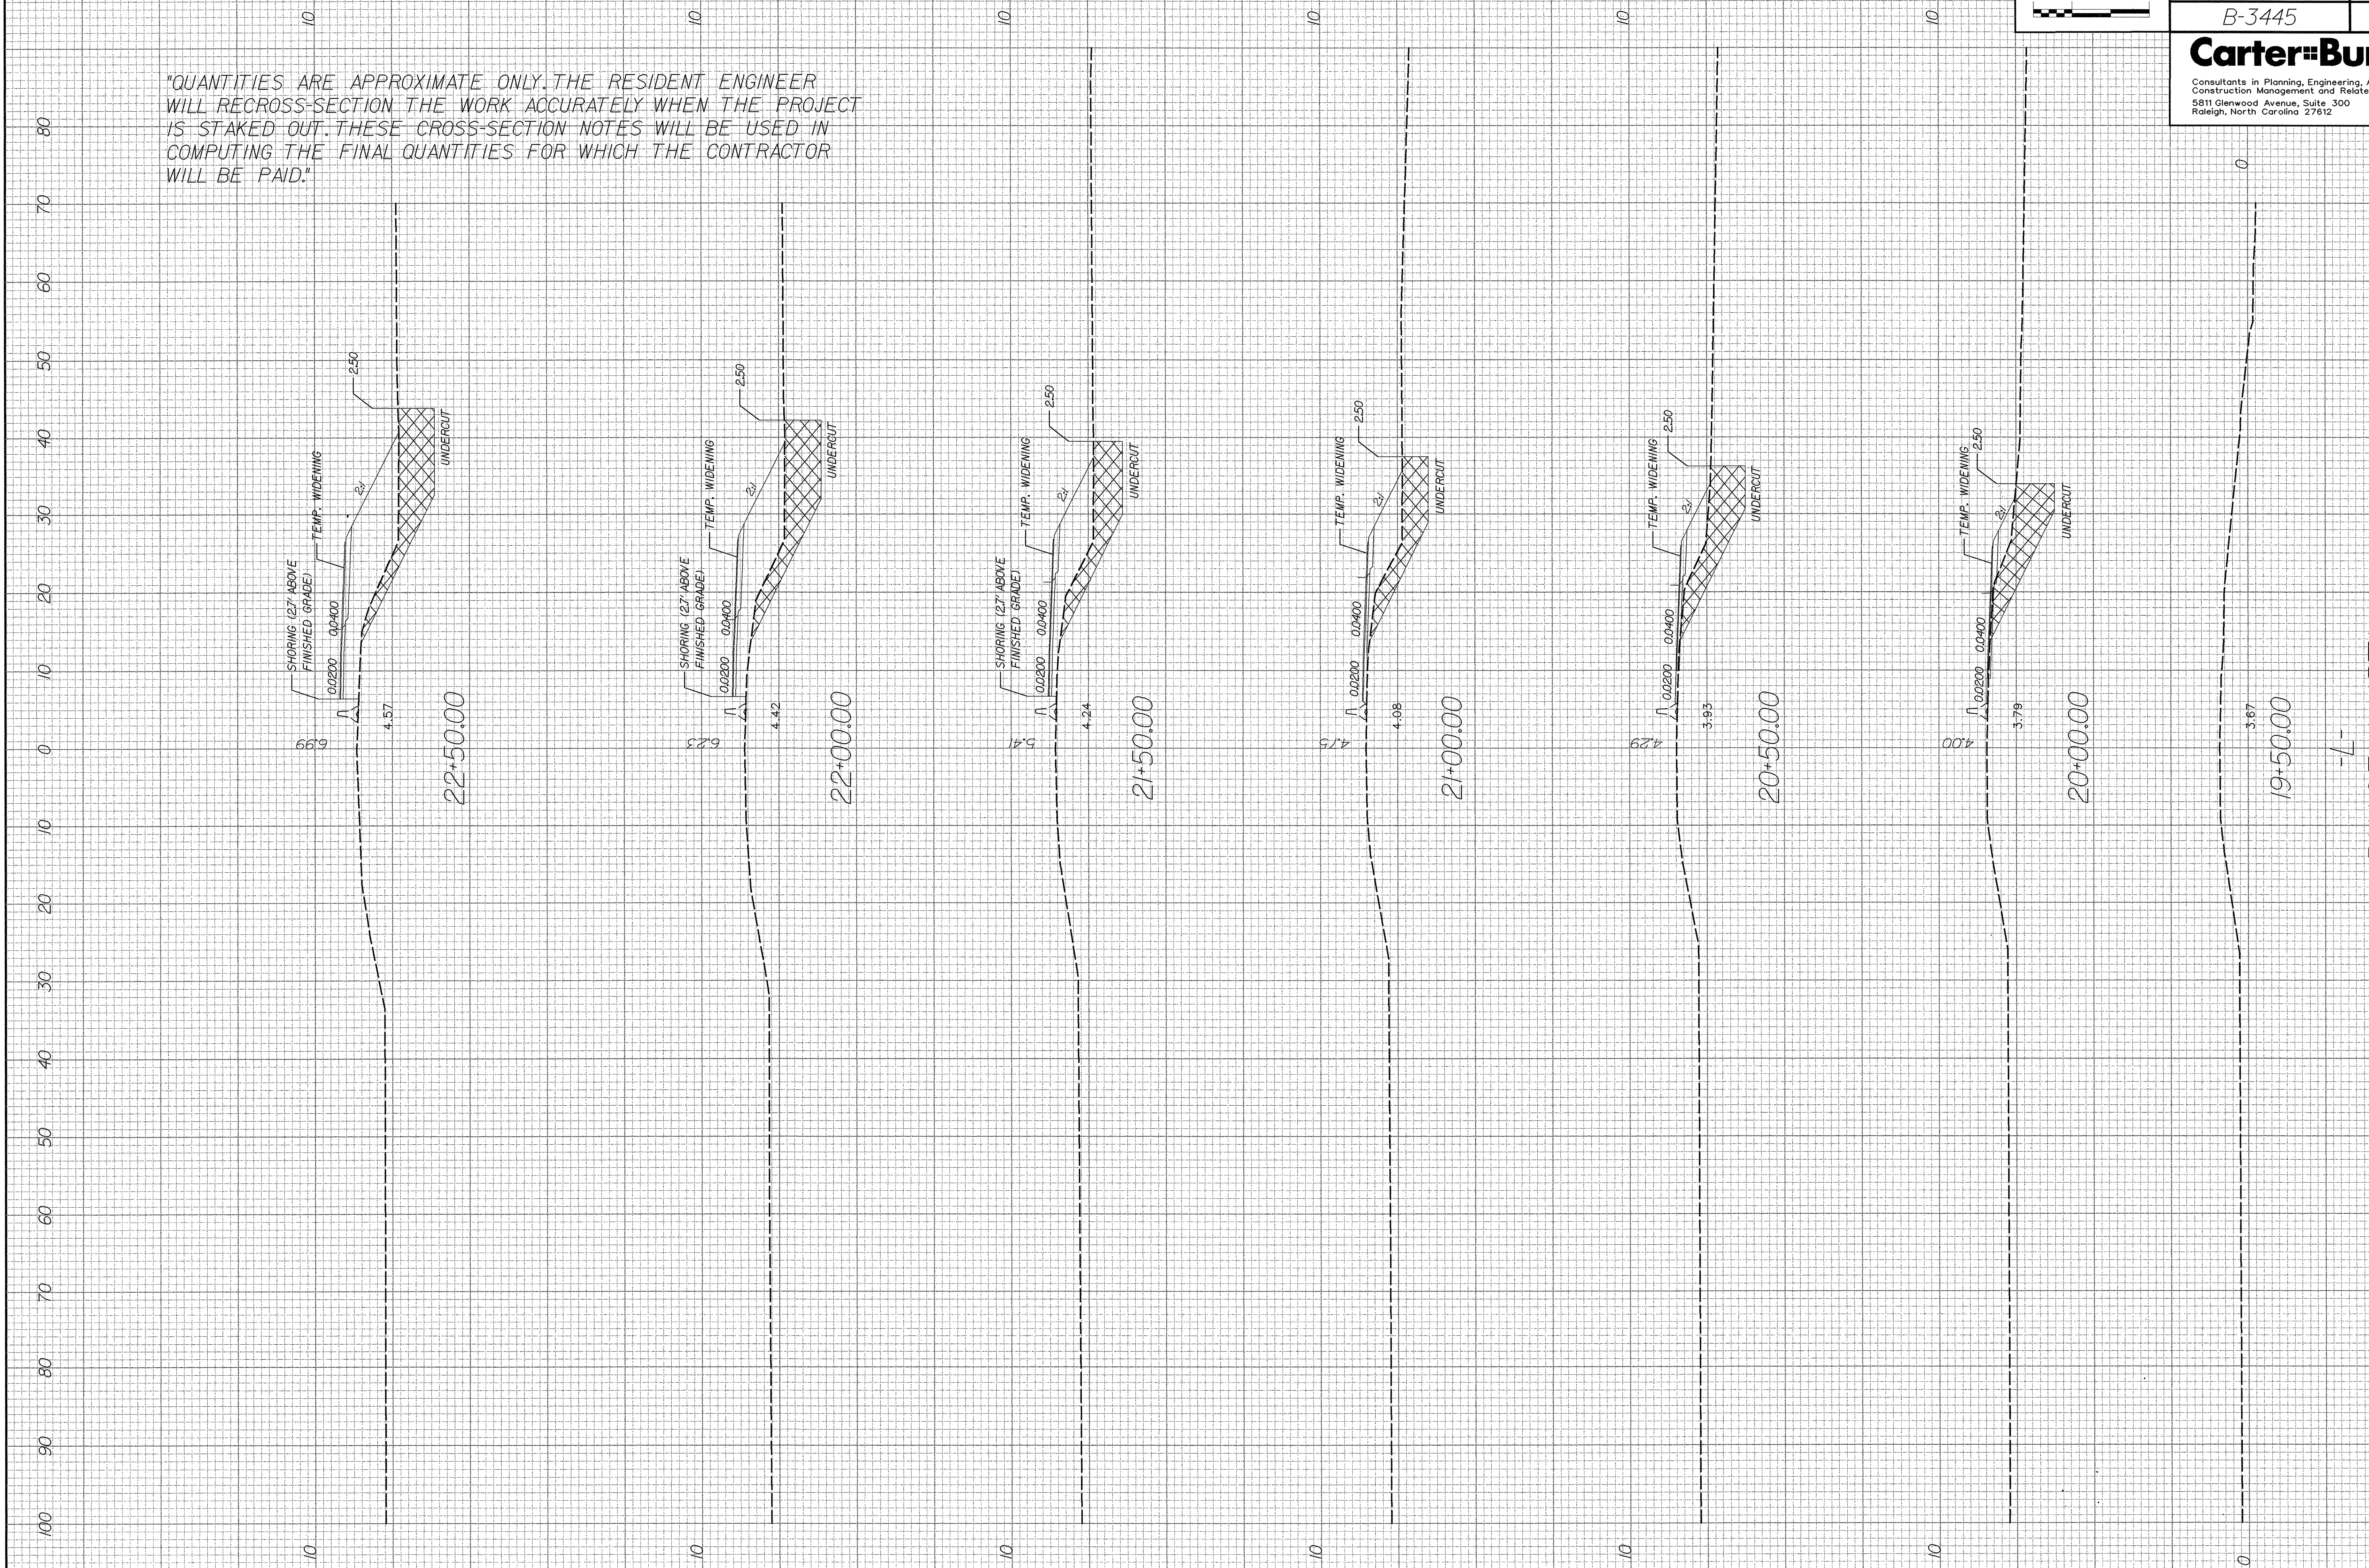

-L-
PHASE I (RT)