


-L-
 PI= 78+94.387
 Δ = 16° 47' 57.9" (LT)
 L = 498.4483
 T = 251.0251
 R = 1,700.000
 SE = 0.040

-Y10-
 PI= 11+42.464
 Δ = 7° 53' 51.3" (LT)
 L = 183.326
 T = 91.808
 R = 1,330.000

TTST- 1% 2,800
 DUAL- 3% 5,000

TTST- 10%
 DUAL- 6%
 27,700
 68,800


NC 70 BYPASS
 (CLAYTON BYPASS)
 SR 1555
 (BARBER MILL RD.)
 ESTIMATED 1999/2025 ADT

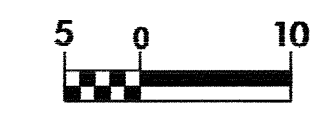

GRADING AND DRAINAGE EROSION CONTROL FOR CONSTRUCTION SHEET 10

NOTE:
PLACE TEMPORARY ROCK SEDIMENT DAMS TYPE-B AND TEMPORARY ROCK SILT CHECKS TYPE-A AT DRAINAGE OUTLETS.

BRENDA D. RAY
DB 2604 PG 782
PB 63 PG 86

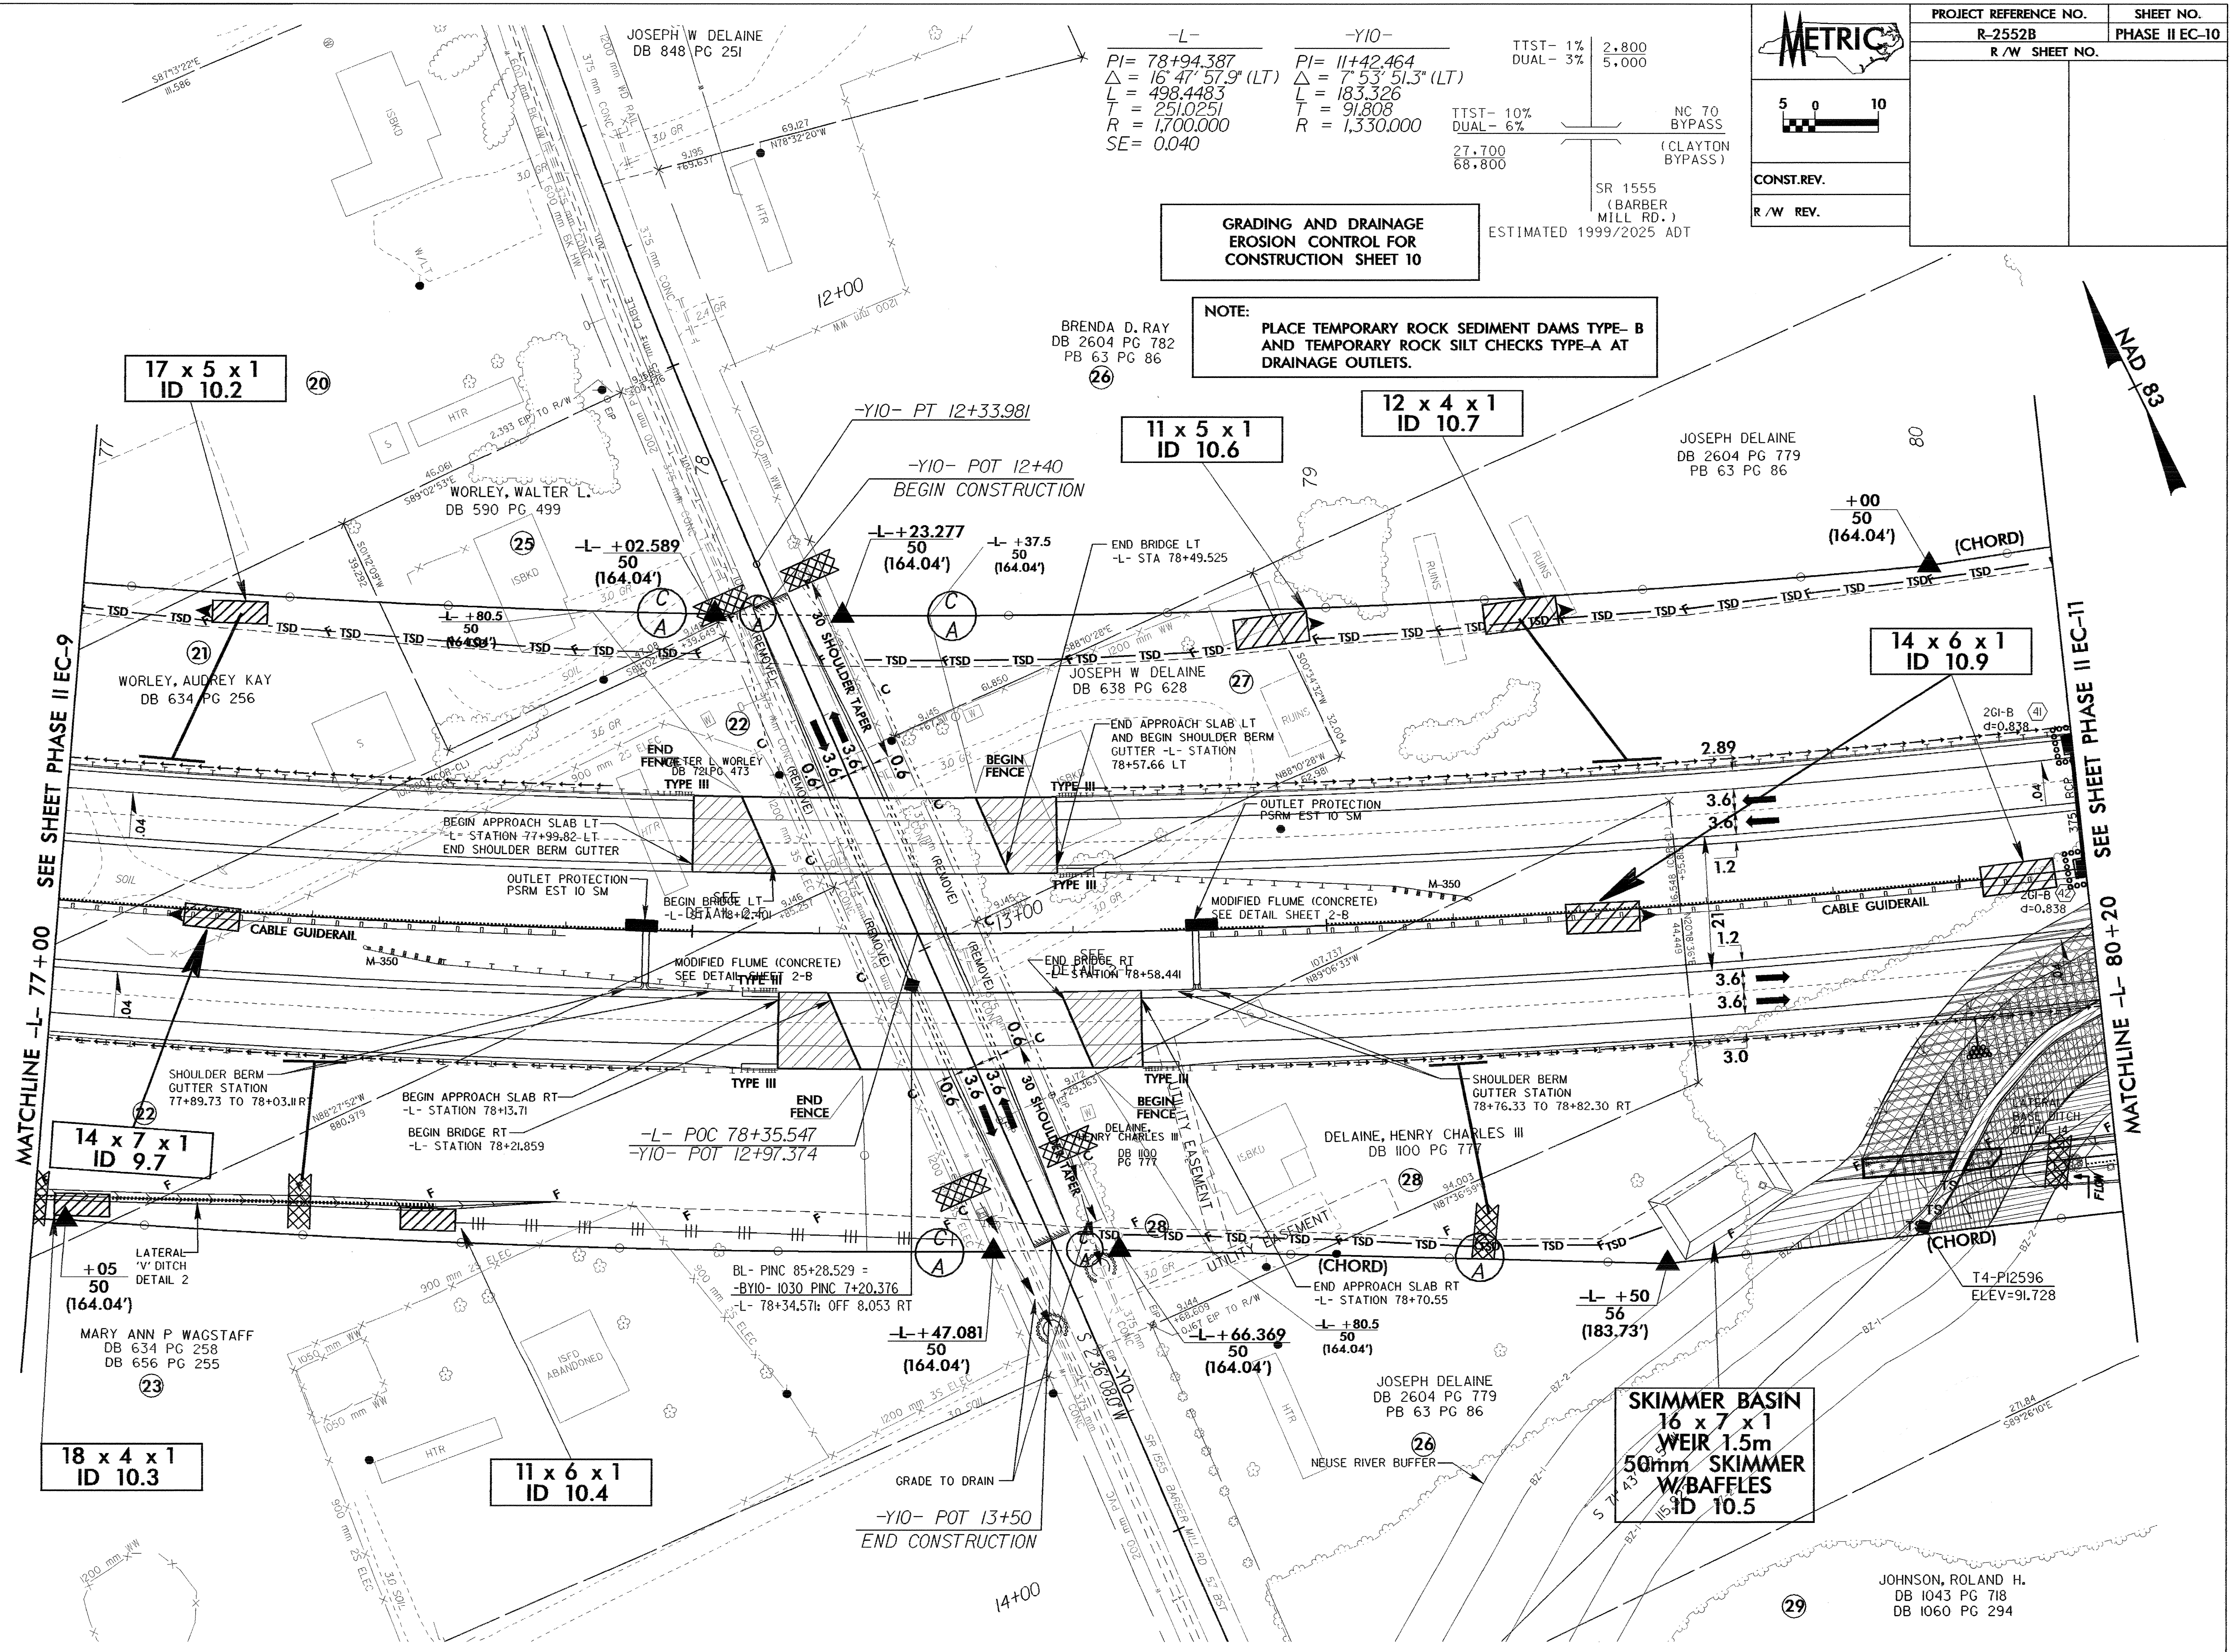

MATCHLINE -L- 77+00 SEE SHEET PHASE II EC-9

MATCHLINE -L- 80+20 SEE SHEET PHASE II EC-11

JOHNSON, ROLAND H.
DB 1043 PG 718
DB 1060 PG 294