

NOTE:  
PLACE TEMPORARY ROCK SEDIMENT DAMS TYPE- B  
AND TEMPORARY ROCK SILT CHECKS TYPE-A AT  
DRAINAGE OUTLETS.



NOTE:  
TEMPORARY SILT FENCE SHALL BE INSTALLED A MINIMUM  
OF 1 METER FROM TOE OF FILL IN WETLAND AREAS

ENVIRONMENTALLY SENSITIVE AREA  
APPLIES TO BUFFER ZONE 1 & 2  
SEE PROJECT SPECIAL PROVISIONS

CLEARING AND GRUBBING  
EROSION CONTROL FOR  
CONSTRUCTION SHEET 25



PROJECT REFERENCE NO.	SHEET NO.
R-2552B	PHASE I EC-25
R/W SHEET NO.	
CONST.REV.	
R/W REV.	

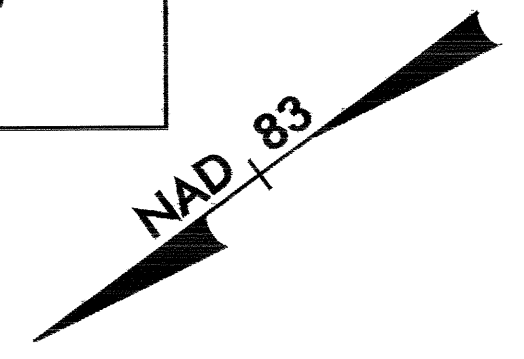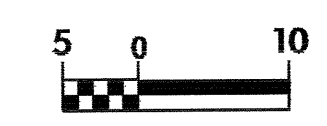

MATCHLINE -Y1-REV 24+40 SEE SHEET PHASE I EC-24

**SKIMMER BASIN**  
17 x 8 x 1  
WEIR 1.5m  
50mm SKIMMER  
W/BAFFLES  
ID 25.1

**12 x 6 x 1**  
WEIR 1.5m  
ID 25.3

**SKIMMER BASIN**  
9 x 4 x 1  
WEIR 1.5m  
50mm SKIMMER  
W/BAFFLES  
ID 25.2

