


CONST. REV.
R/W REV.

MATCHLINE -Y11- 15+10.500 SEE SHEET PHASE I EC-22

MATCHLINE -Y11- 15+10.500 SEE SHEET 23



CLEARING AND GRUBBING
EROSION CONTROL FOR
CONSTRUCTION SHEET 23

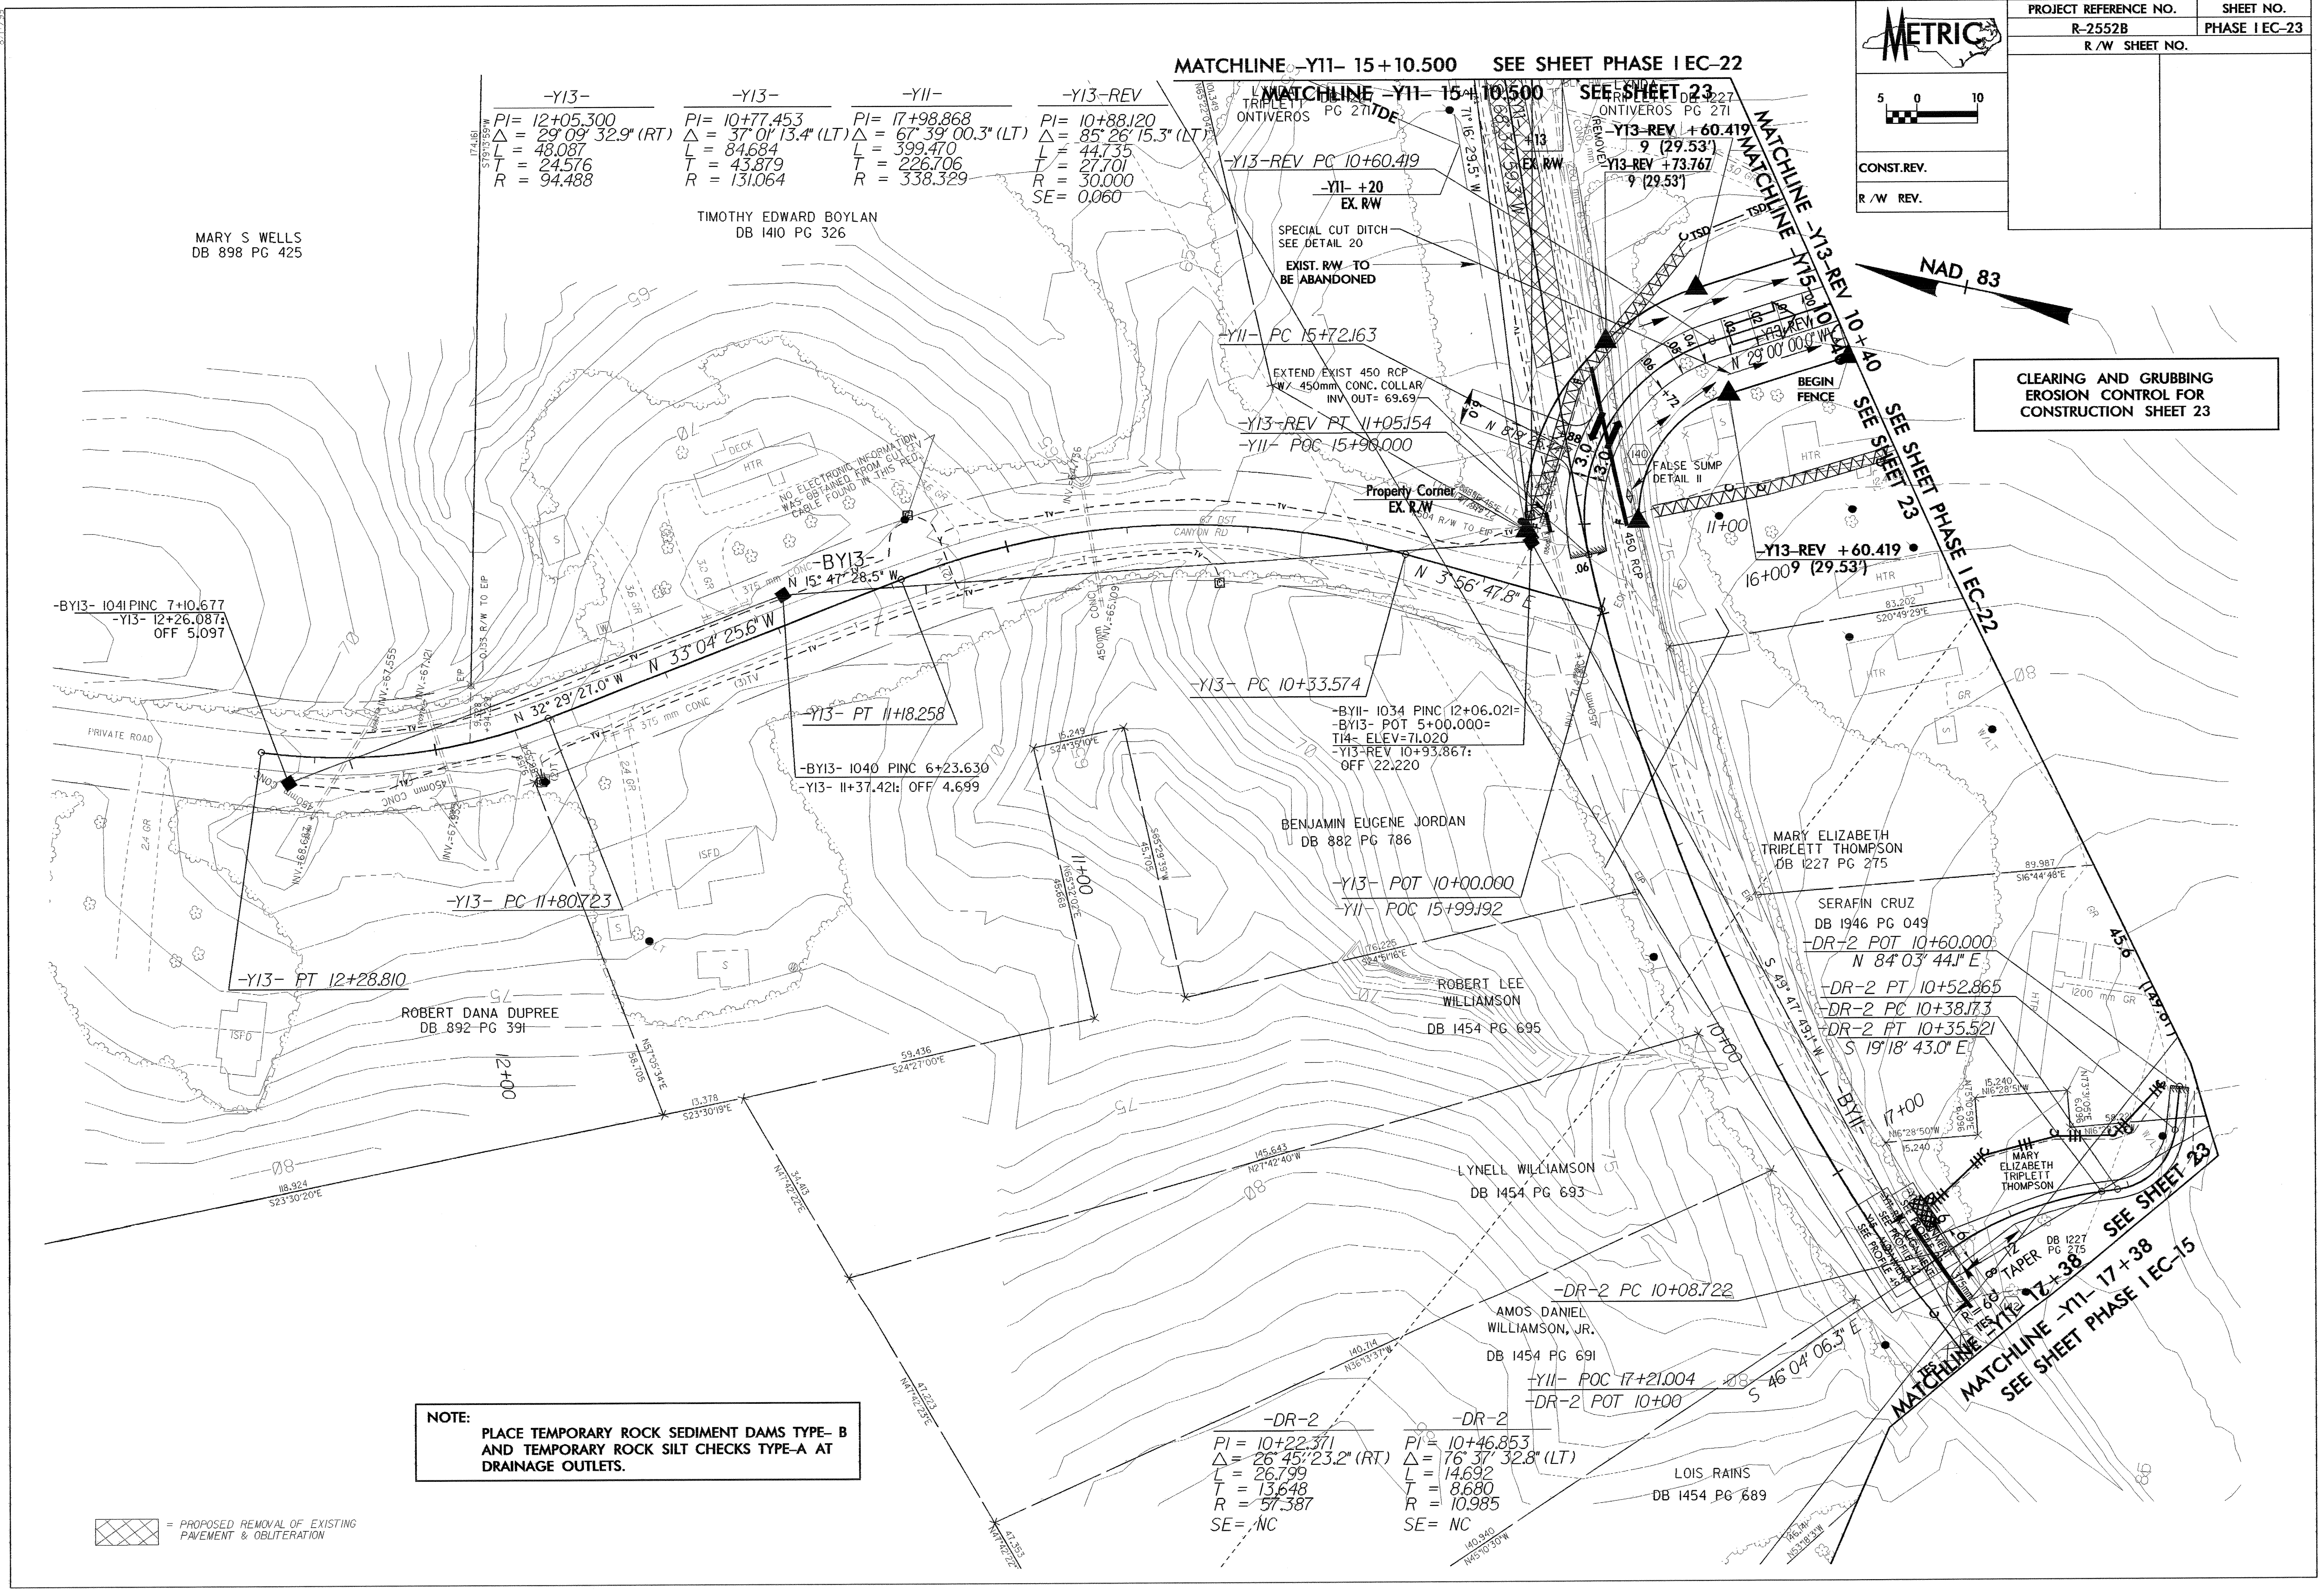

-Y13-	-Y13-	-Y11-	-Y13-REV
PI= 12+05.300	PI= 10+77.453	PI= 17+98.868	PI= 10+88.120
Δ = 29° 09' 32.9" (RT)	Δ = 37° 01' 13.4" (LT)	Δ = 67° 39' 00.3" (LT)	Δ = 85° 26' 15.3" (LT)
L = 48.087	L = 84.684	L = 399.470	L = 44.735
T = 24.576	T = 43.879	T = 226.706	T = 27.701
R = 94.488	R = 131.064	R = 338.329	R = 30.000
			SE = 0.060

-BY13- 1041 PINC 7+10.677
-Y13- 12+26.087 OFF 5.097

NOTE:
PLACE TEMPORARY ROCK SEDIMENT DAMS TYPE-B
AND TEMPORARY ROCK SILT CHECKS TYPE-A AT
DRAINAGE OUTLETS.

 = PROPOSED REMOVAL OF EXISTING PAVEMENT & OBLITERATION

-DR-2	-DR-2
PI= 10+22.371	PI= 10+46.853
Δ = 26° 45' 23.2" (RT)	Δ = 76° 37' 32.8" (LT)
L = 26.799	L = 14.692
T = 13.648	T = 8.680
R = 57.387	R = 10.985
SE = NC	SE = NC

MARY ELIZABETH THOMPSON
DB 1227 PG 275

SERAFIN CRUZ
DB 1946 PG 049

-DR-2 POT 10+60.000
N 84° 03' 44" E

-DR-2 PT 10+52.865

-DR-2 PC 10+38.173

-DR-2 PT 10+35.521
S 19° 18' 43.0" E

ROBERT DANA DUPREE
DB 892 PG 391

BENJAMIN EUGENE JORDAN
DB 882 PG 786

ROBERT LEE WILLIAMSON
DB 1454 PG 695

LYNELL WILLIAMSON
DB 1454 PG 693

AMOS DANIEL WILLIAMSON, JR.
DB 1454 PG 691

LOIS RAINS
DB 1454 PG 689