


CLEARING AND GRUBBING
EROSION CONTROL FOR
CONSTRUCTION SHEET 16

NOTE:
PLACE TEMPORARY ROCK SEDIMENT DAMS TYPE-B
AND TEMPORARY ROCK SILT CHECKS TYPE-A AT
DRAINAGE OUTLETS.

51 x 16 x 1
WEIR 3.5m
50mm SKIMMER
W/BAFFLES
ID 16.1

SKIMMER BASIN
42 x 10 x 1
WEIR 2.5m
50mm SKIMMER
W/BAFFLES
ID 16.2

SKIMMER BASIN
18 x 8 x 1
WEIR 1.5m
50mm SKIMMER
W/BAFFLES
ID 16.3

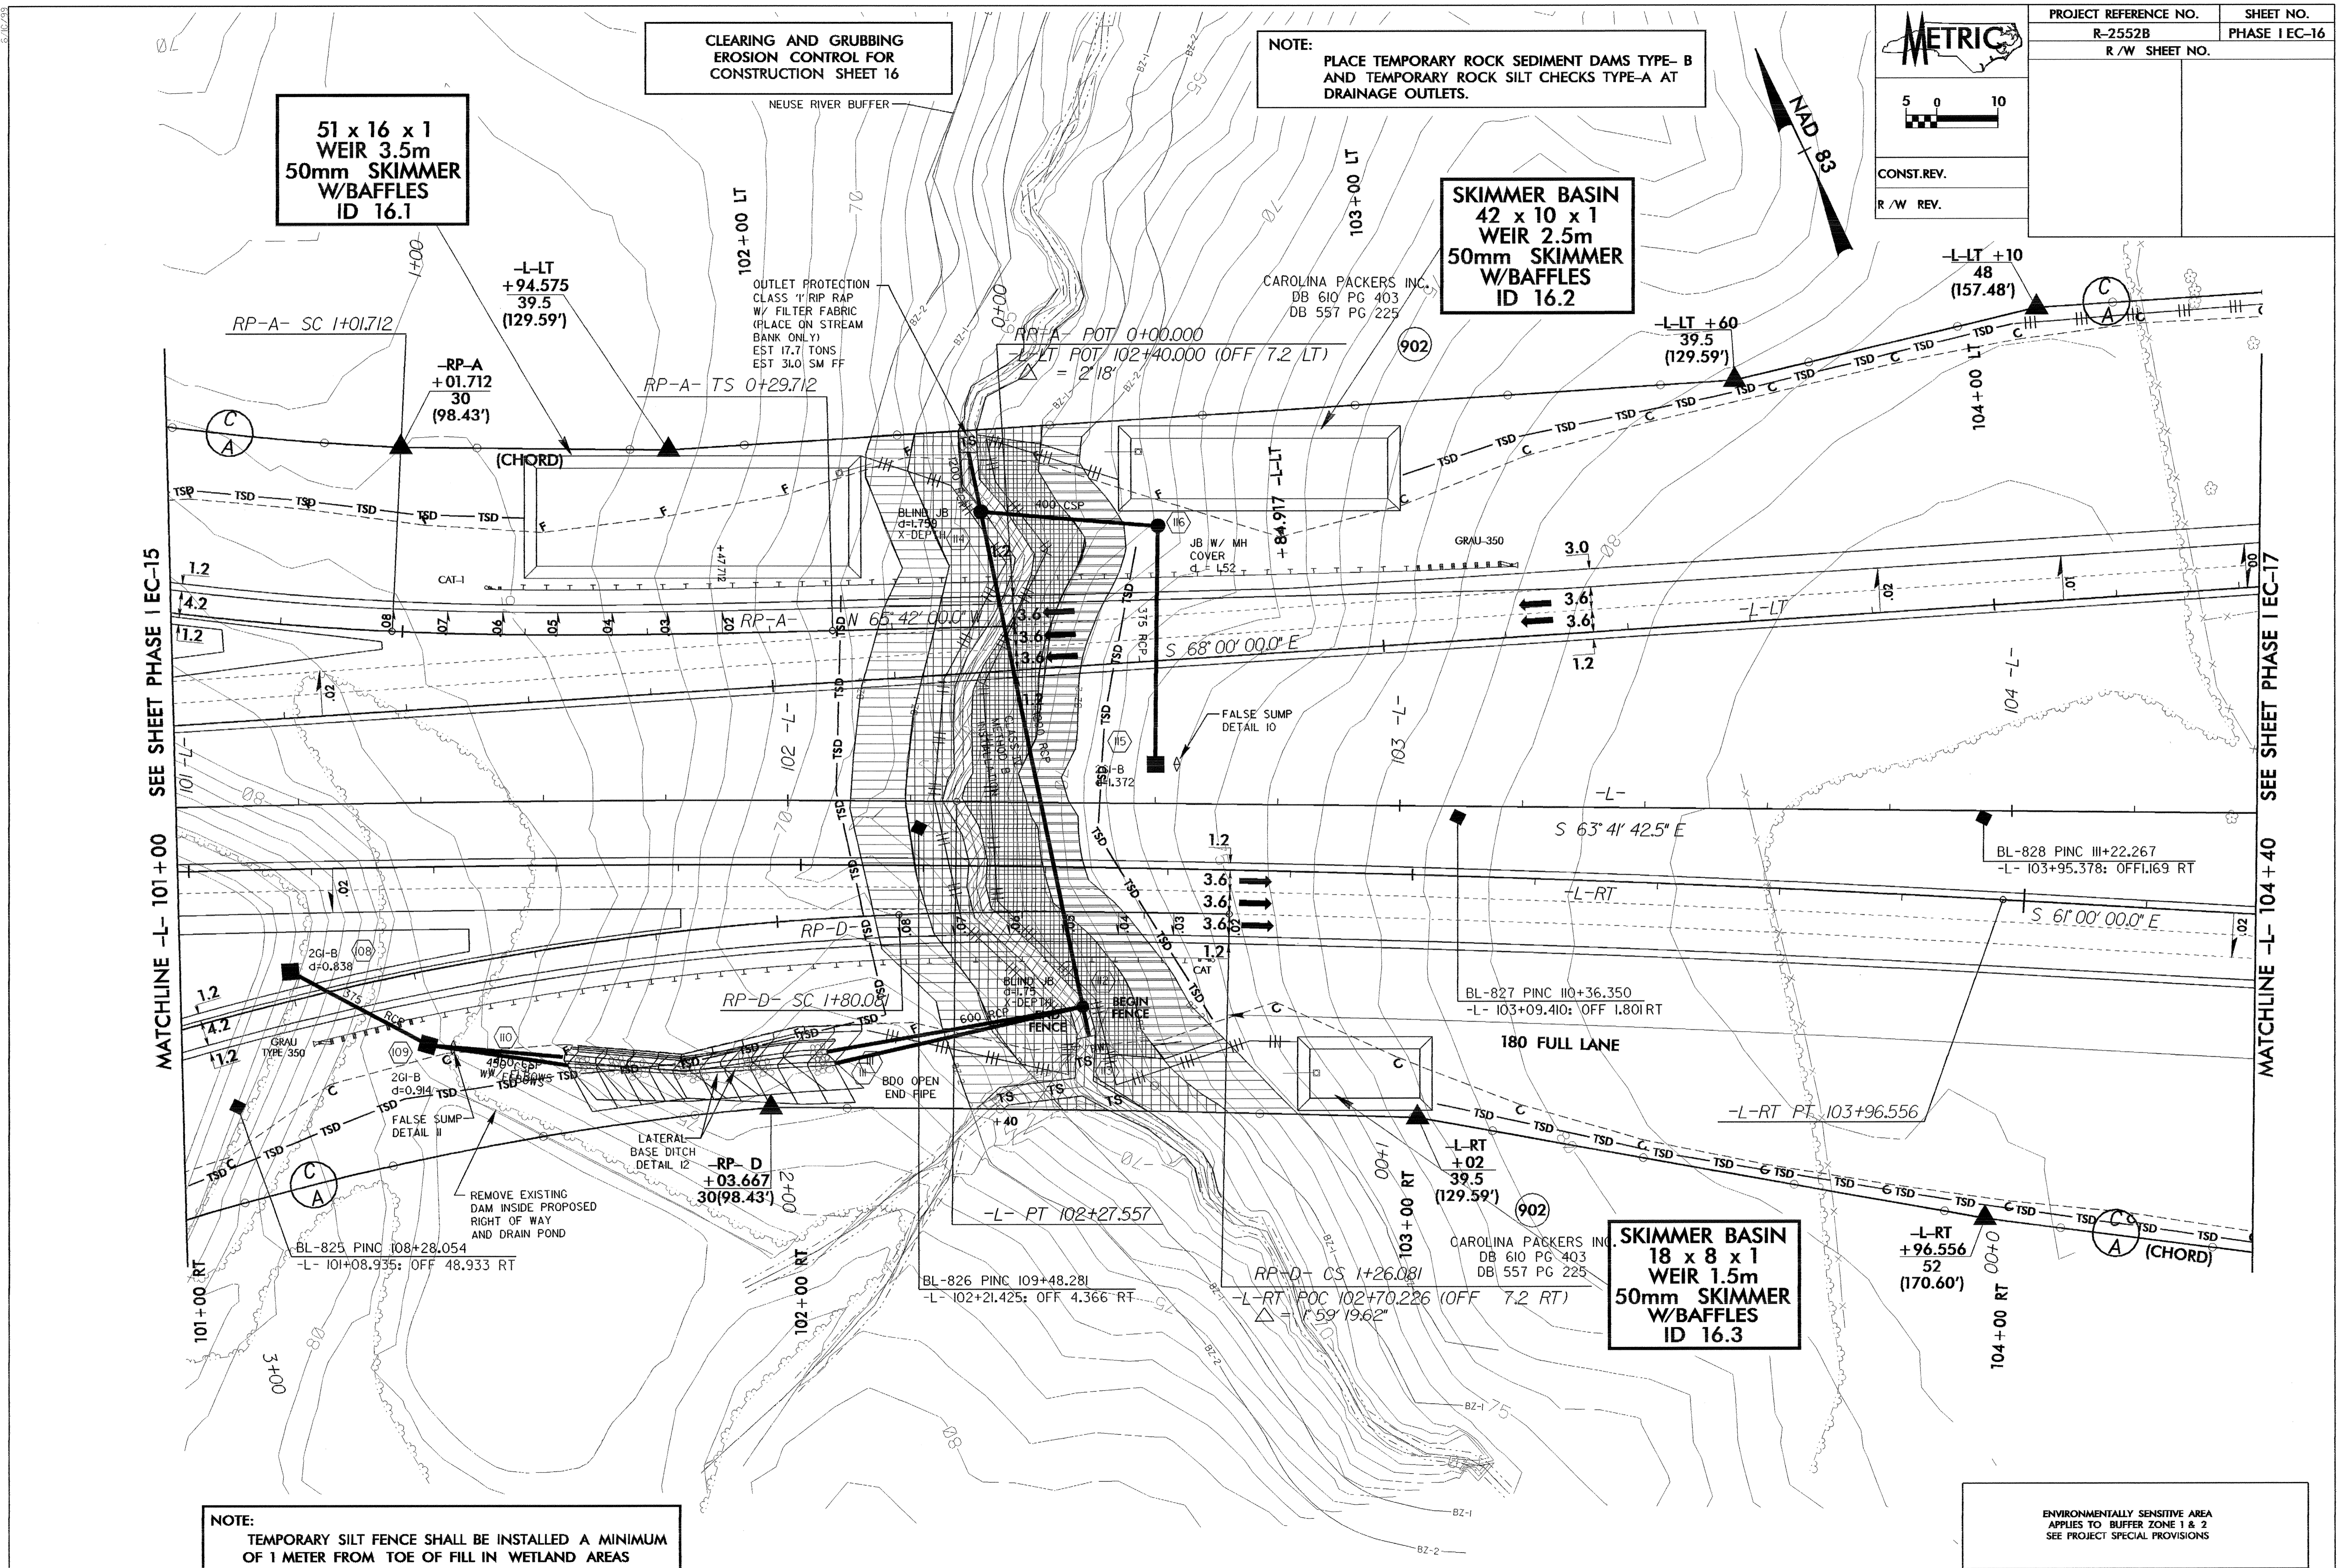

MATCHLINE -L- 101+00 SEE SHEET PHASE I EC-15

MATCHLINE -L- 104+40 SEE SHEET PHASE I EC-17

NOTE:
TEMPORARY SILT FENCE SHALL BE INSTALLED A MINIMUM
OF 1 METER FROM TOE OF FILL IN WETLAND AREAS

ENVIRONMENTALLY SENSITIVE AREA
APPLIES TO BUFFER ZONE 1 & 2
SEE PROJECT SPECIAL PROVISIONS