


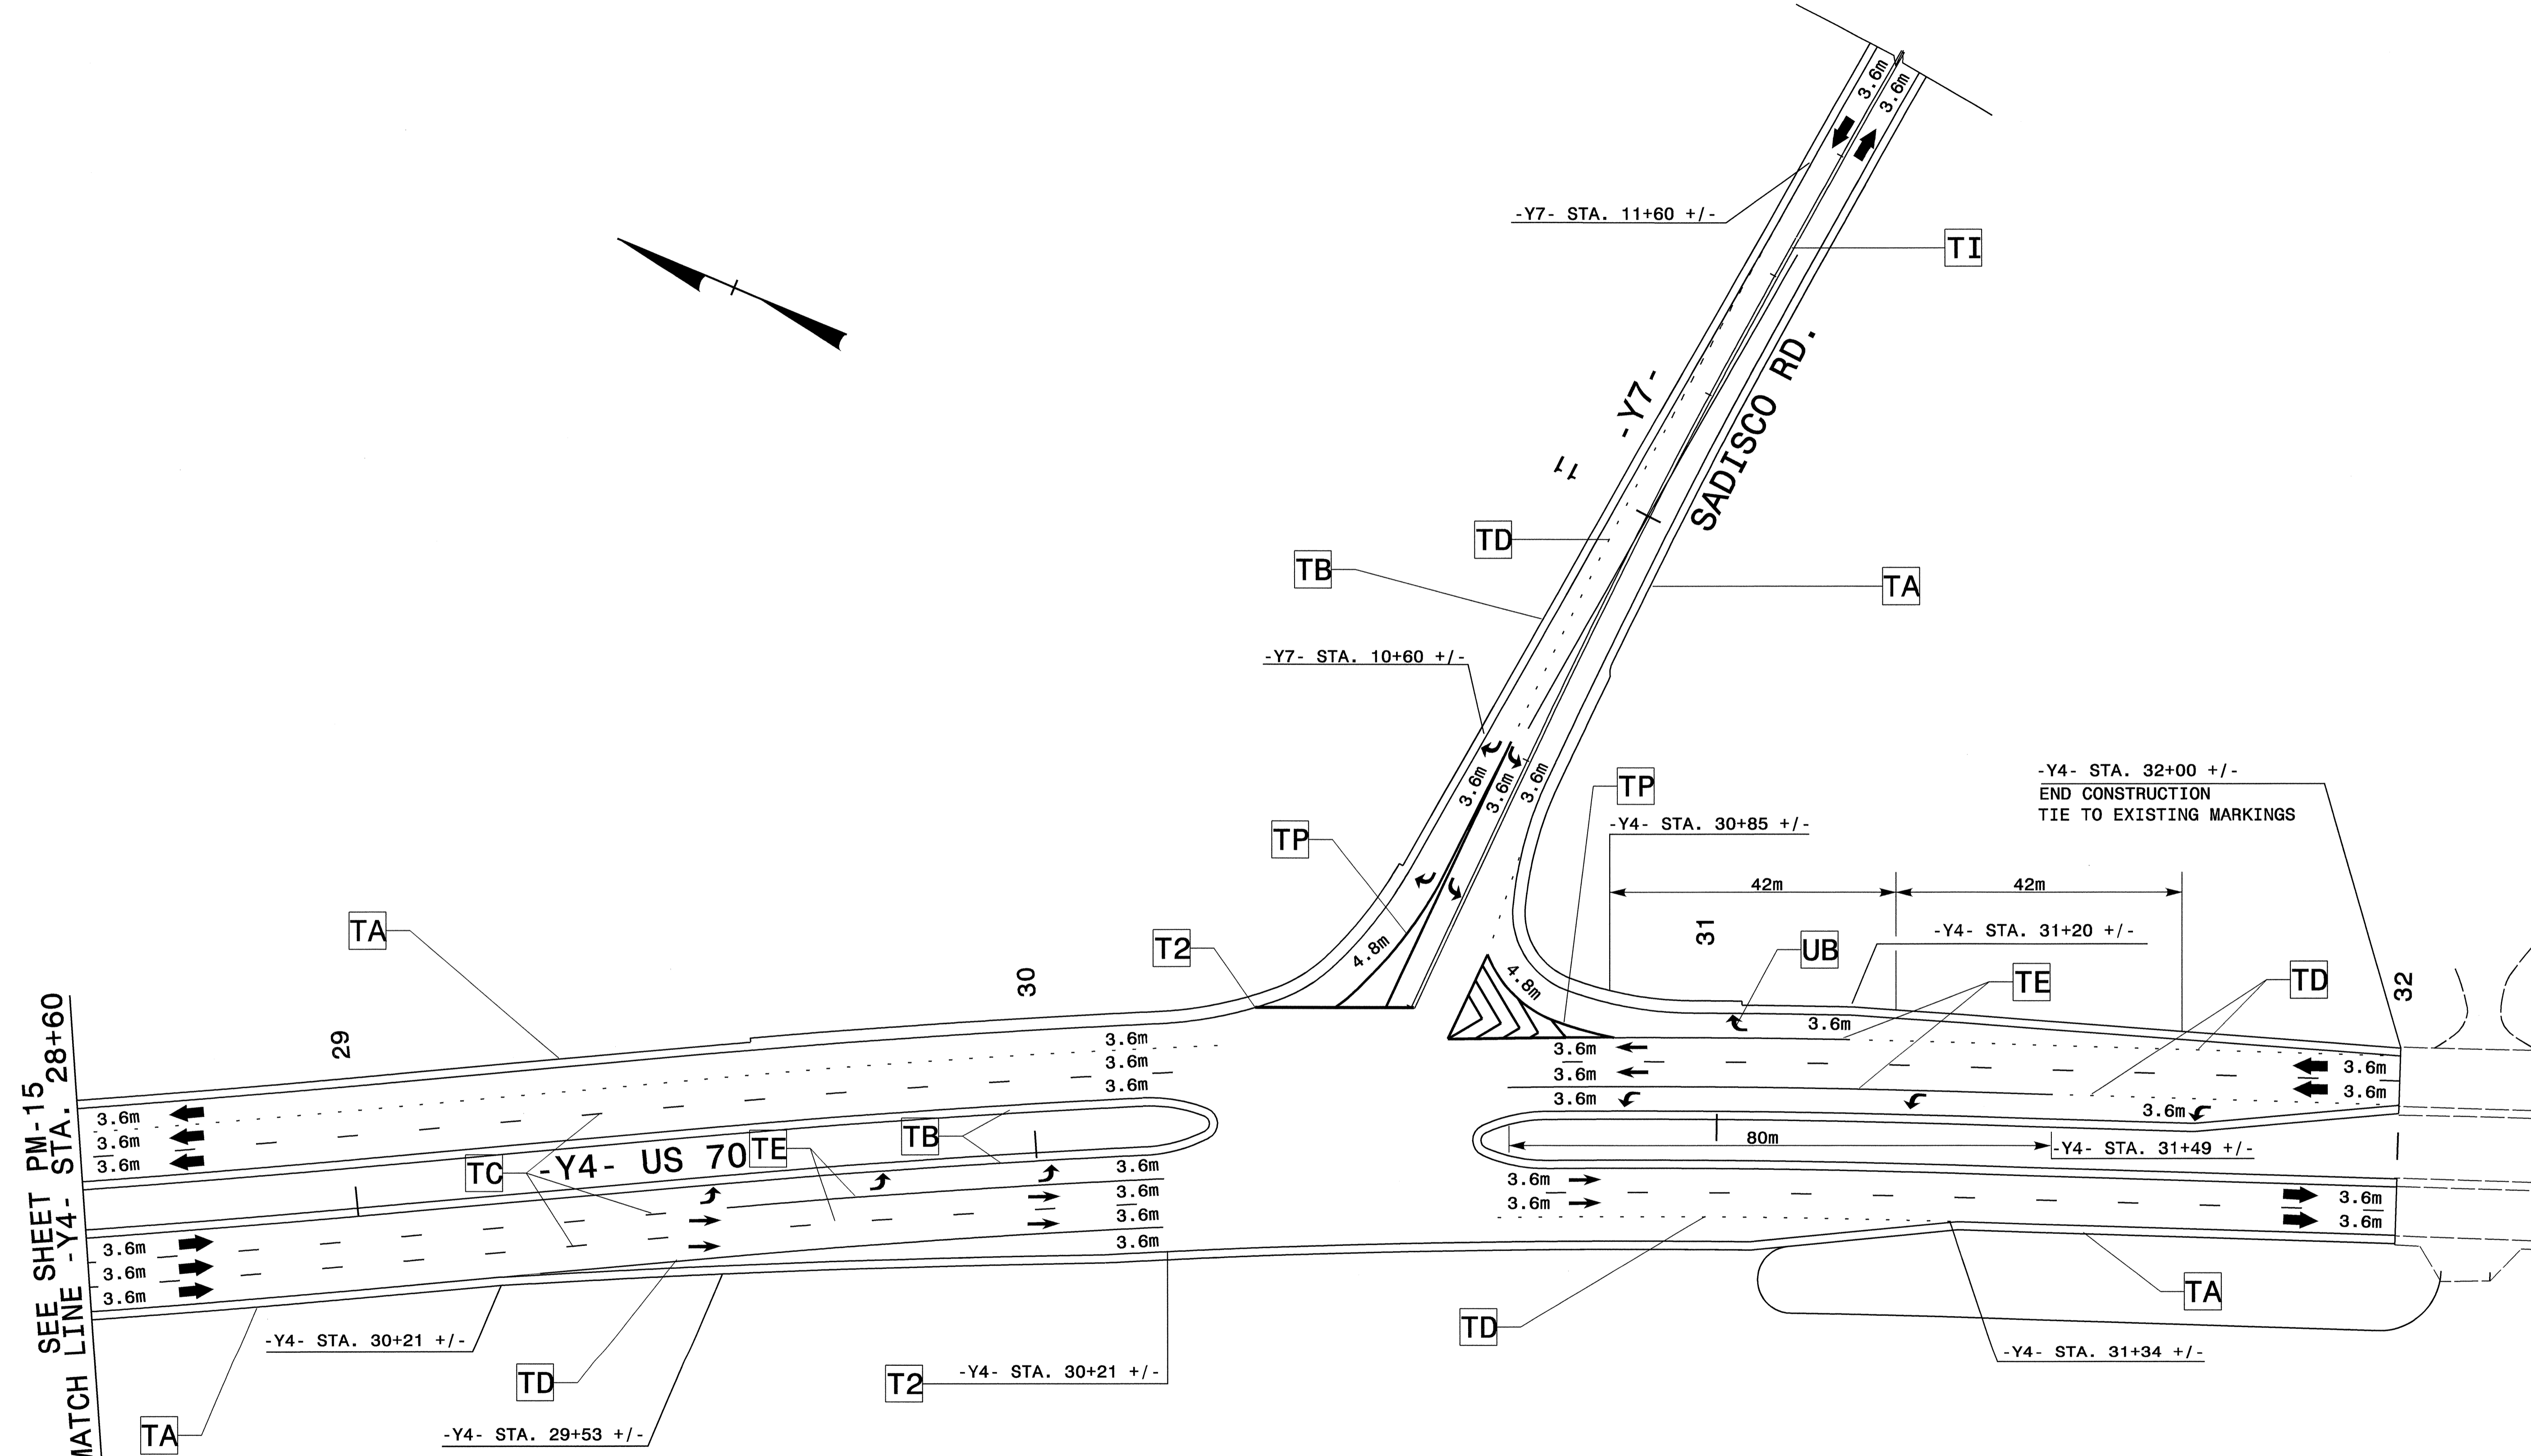

PROJ. REFERENCE NO.	SHEET NO.
R-2552B&C	PM-16



REFER TO PM-1 FOR FINAL PAVEMENT MARKINGS SCHEDULE

I:\FEB-2005_07438
 \NETS-cctf50\N2552C&A\top\pm\vr-2552c-tc-bt\pm.dgn
 malawandos AT TELC224250

APPROVED: <i>Just Shak</i> DATE: 2/21/05	FINAL PAVEMENT MARKING PLAN	
	SCALE: NONE	
	DATE: JAN. 2005	
	DWG. BY: HAL	
	DESIGN BY: HAL	
REVIEWED BY: JLP	REVISIONS	