


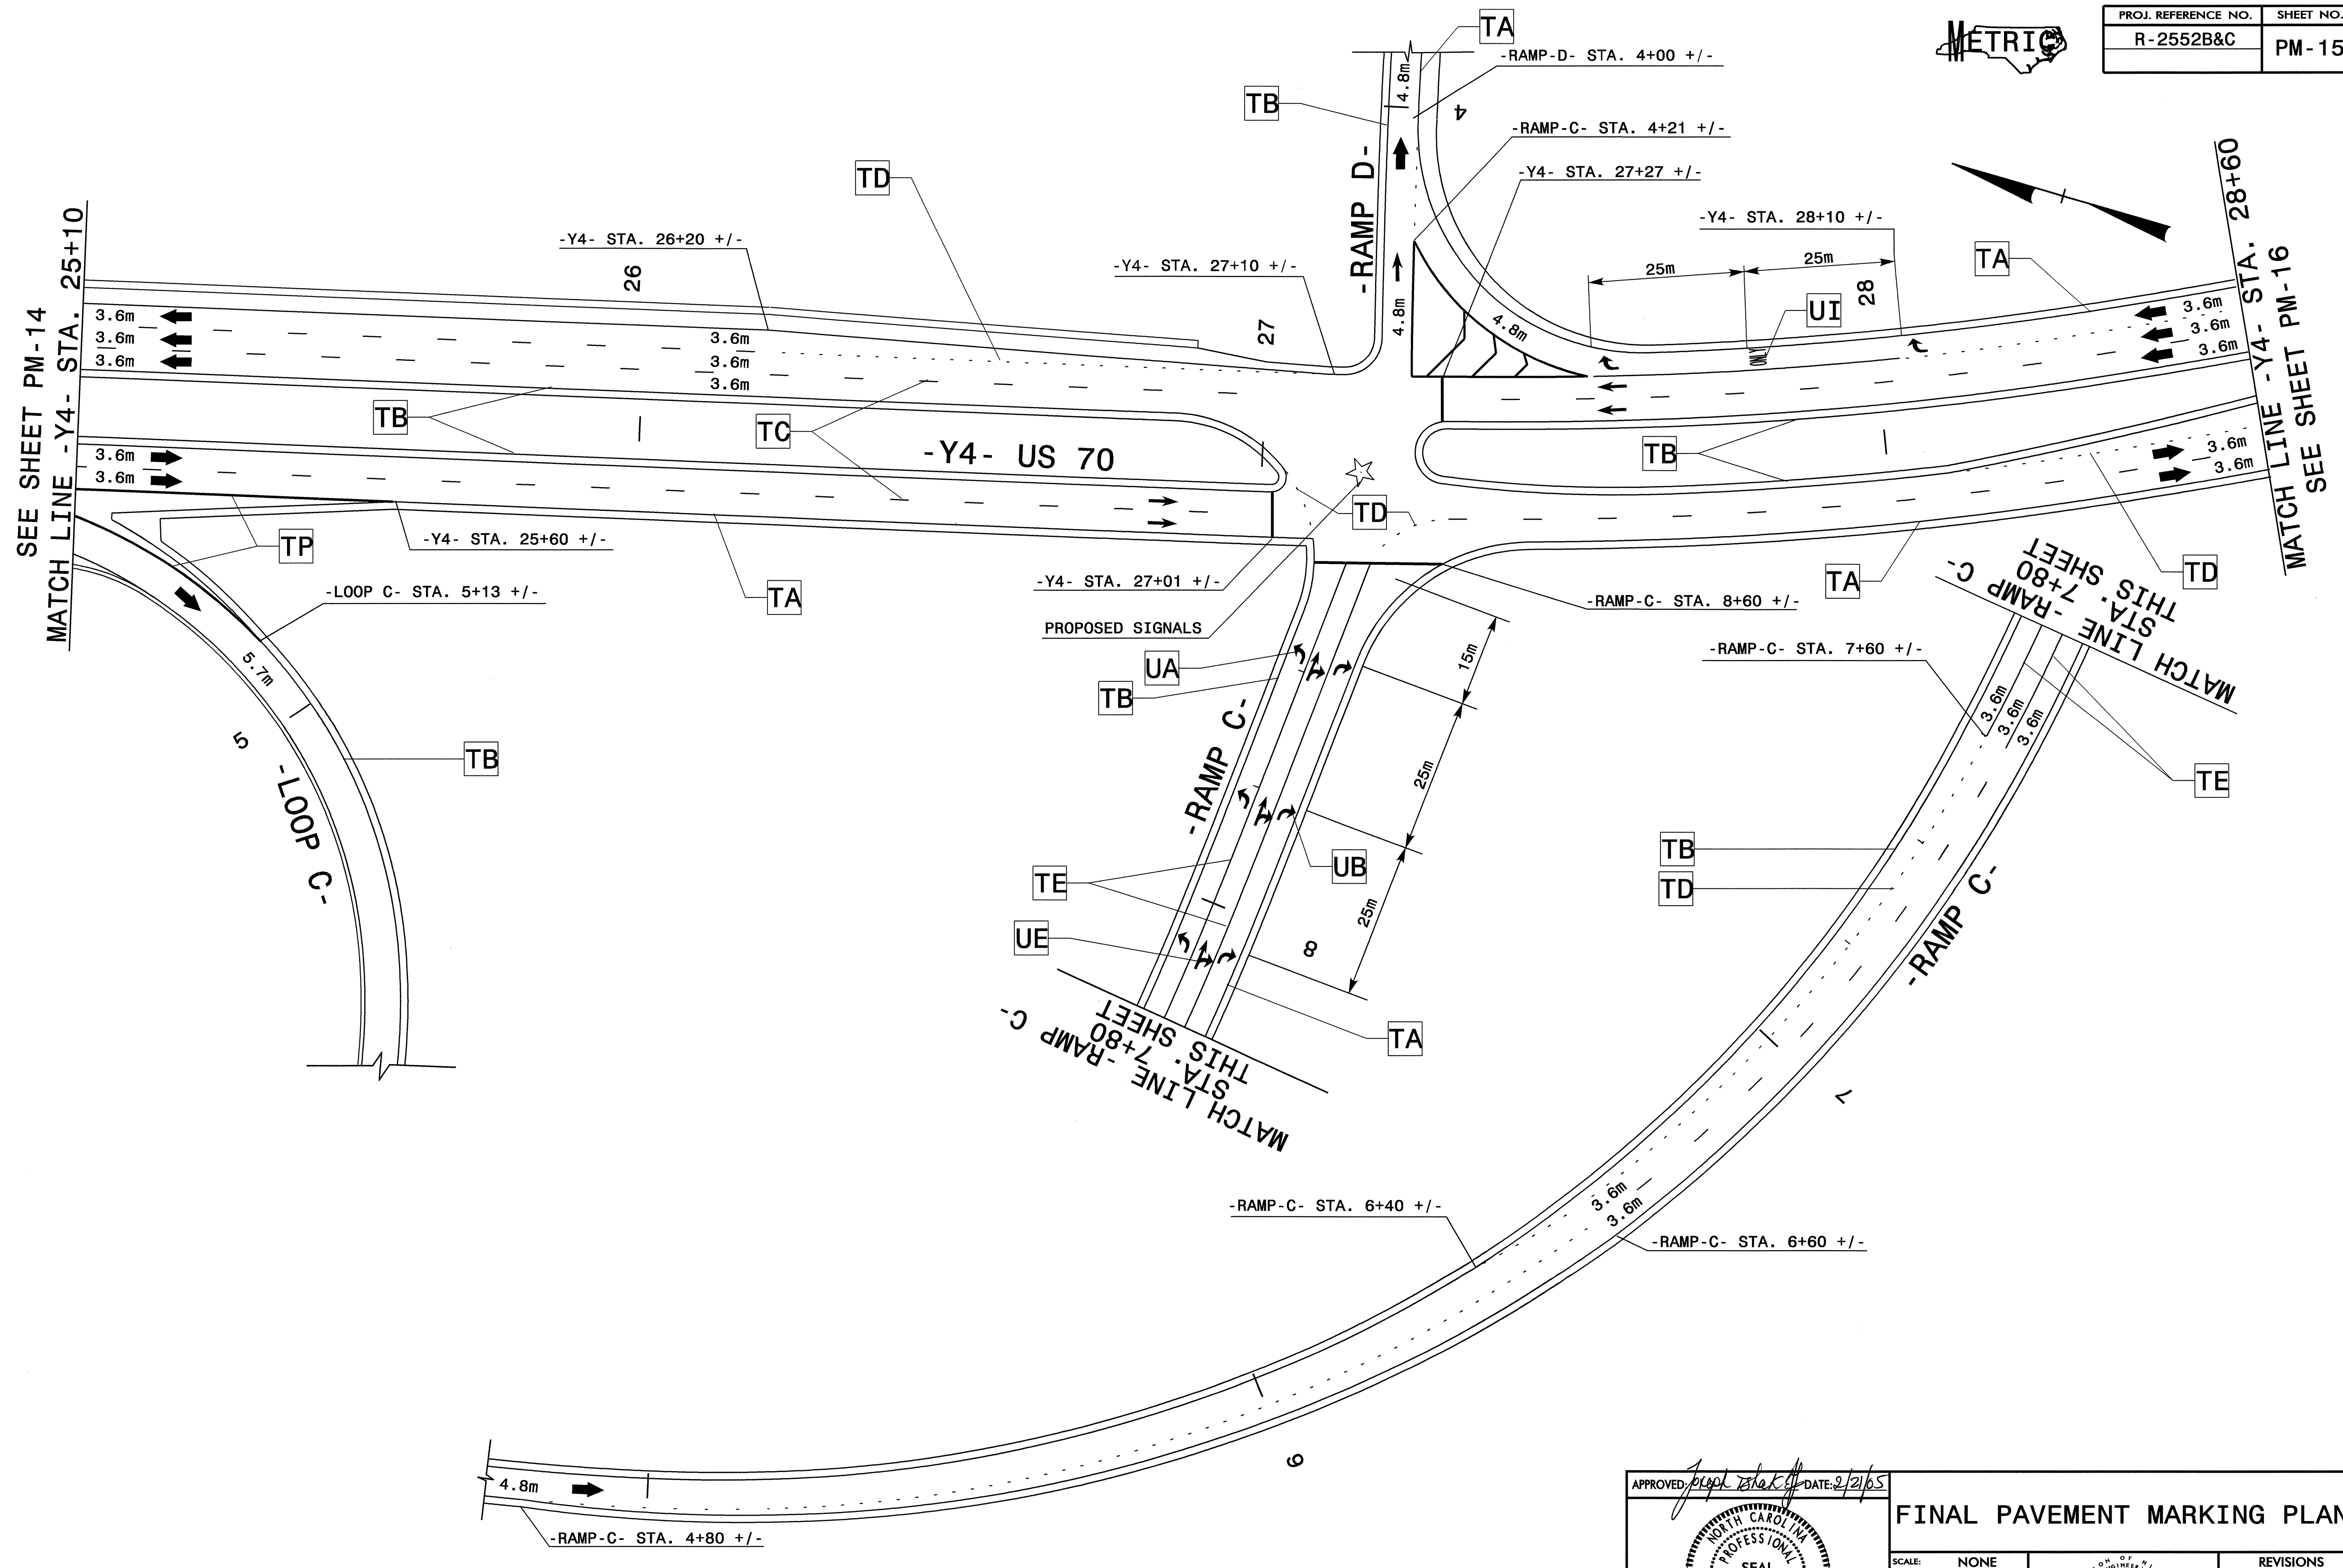

PROJ. REFERENCE NO.	SHEET NO.
R-2552B&C	PM-15



17-FEB-2005 07:53:38
 AETIS-ccr1s0n\A2552c&h\p\m\vr-2552c-rc-btrpm.dgn
 h04wandaos AT TELC224250

REFER TO PM-1 FOR FINAL PAVEMENT MARKINGS SCHEDULE

APPROVED: *Joseph Shpak* DATE: 2/21/05

SEAL

FINAL PAVEMENT MARKING PLAN

SCALE: NONE		REVISIONS
DATE: JAN. 2005		
DWG. BY: HAL		
DESIGN BY: HAL		
REVIEWED BY: JLP		