




PROJ. REFERENCE NO.	SHEET NO.
R-2552B&C	PM-9

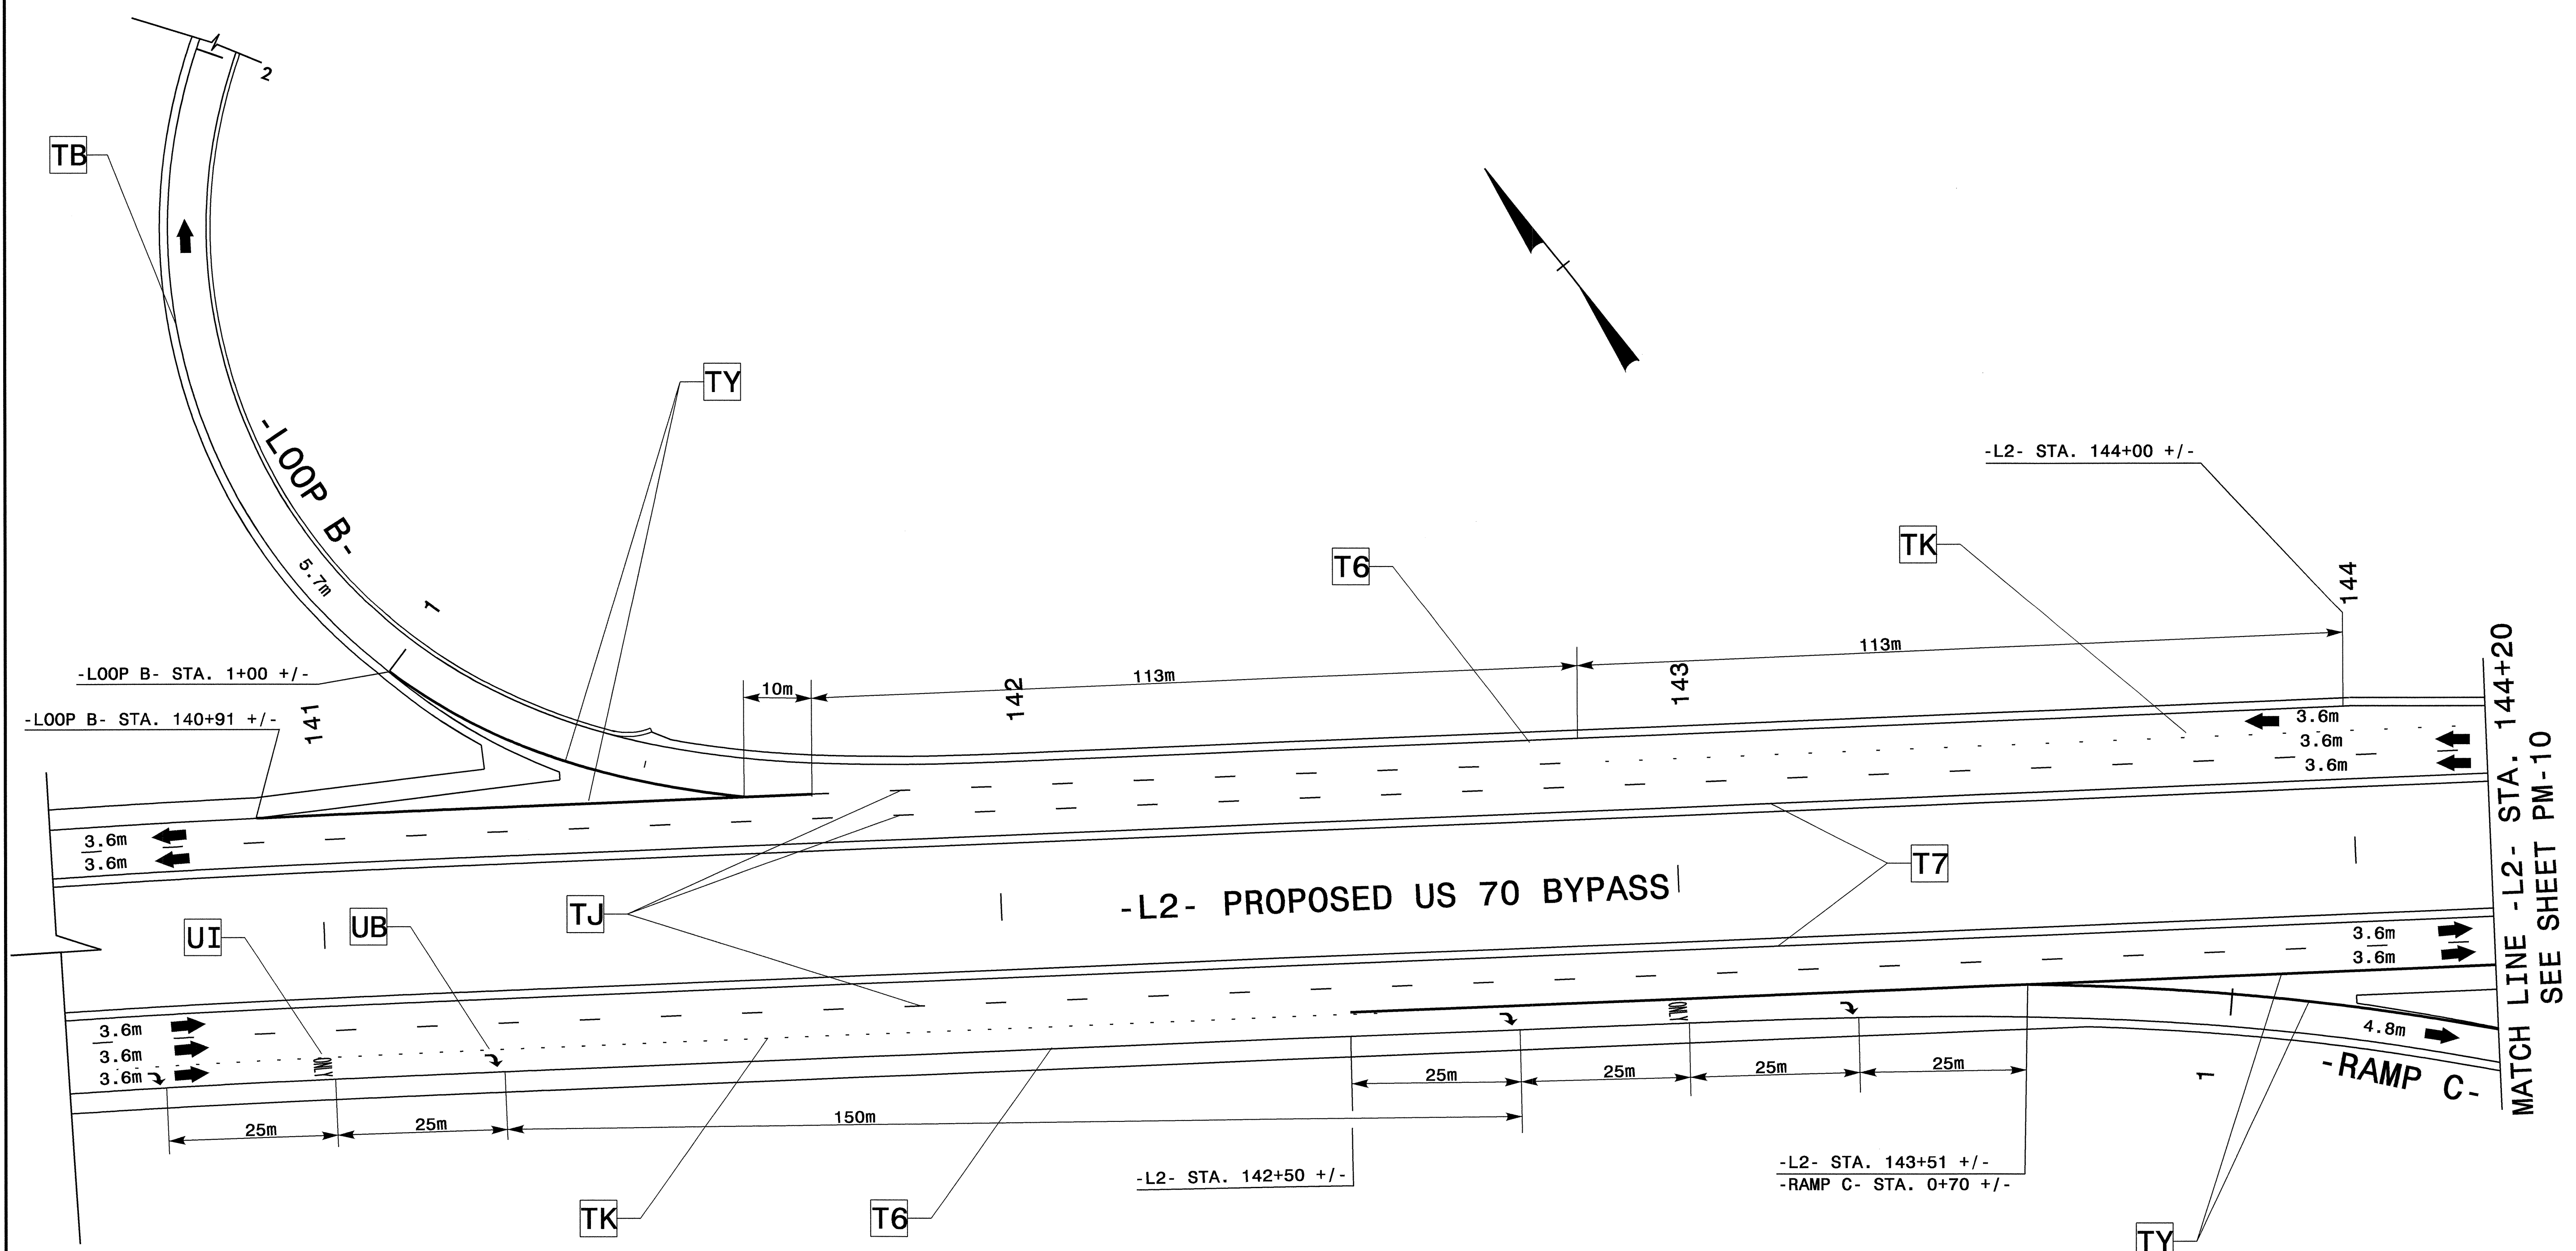

I7-FEB-2005 07:40
 \\nets-c01s01\p2552c\top\pm\p1r-2552c-rc-btpm.dgn
 holdwardos AT TET224250

REFER TO PM-1 FOR FINAL PAVEMENT MARKINGS SCHEDULE

APPROVED: <i>Joseph Ishik</i> DATE: 2/2/05	FINAL PAVEMENT MARKING PLAN															
<table border="1"> <tr> <td>SCALE: NONE</td> <td rowspan="4"> </td> <td rowspan="4"> <table border="1"> <tr> <th colspan="2">REVISIONS</th> </tr> <tr> <td> </td> <td> </td> </tr> <tr> <td> </td> <td> </td> </tr> <tr> <td> </td> <td> </td> </tr> </table> </td> </tr> <tr> <td>DATE: JAN. 2005</td> </tr> <tr> <td>DESIGN BY: HAL</td> </tr> <tr> <td>REVIEWED BY: JLP</td> </tr> </table>	SCALE: NONE		<table border="1"> <tr> <th colspan="2">REVISIONS</th> </tr> <tr> <td> </td> <td> </td> </tr> <tr> <td> </td> <td> </td> </tr> <tr> <td> </td> <td> </td> </tr> </table>	REVISIONS								DATE: JAN. 2005	DESIGN BY: HAL	REVIEWED BY: JLP	<table border="1"> <tr> <td>CADD FILE</td> </tr> </table>	CADD FILE
SCALE: NONE				<table border="1"> <tr> <th colspan="2">REVISIONS</th> </tr> <tr> <td> </td> <td> </td> </tr> <tr> <td> </td> <td> </td> </tr> <tr> <td> </td> <td> </td> </tr> </table>	REVISIONS											
REVISIONS																
DATE: JAN. 2005																
DESIGN BY: HAL																
REVIEWED BY: JLP																
CADD FILE																