




PROJ. REFERENCE NO.	SHEET NO.
R-2552B&C	PM-8

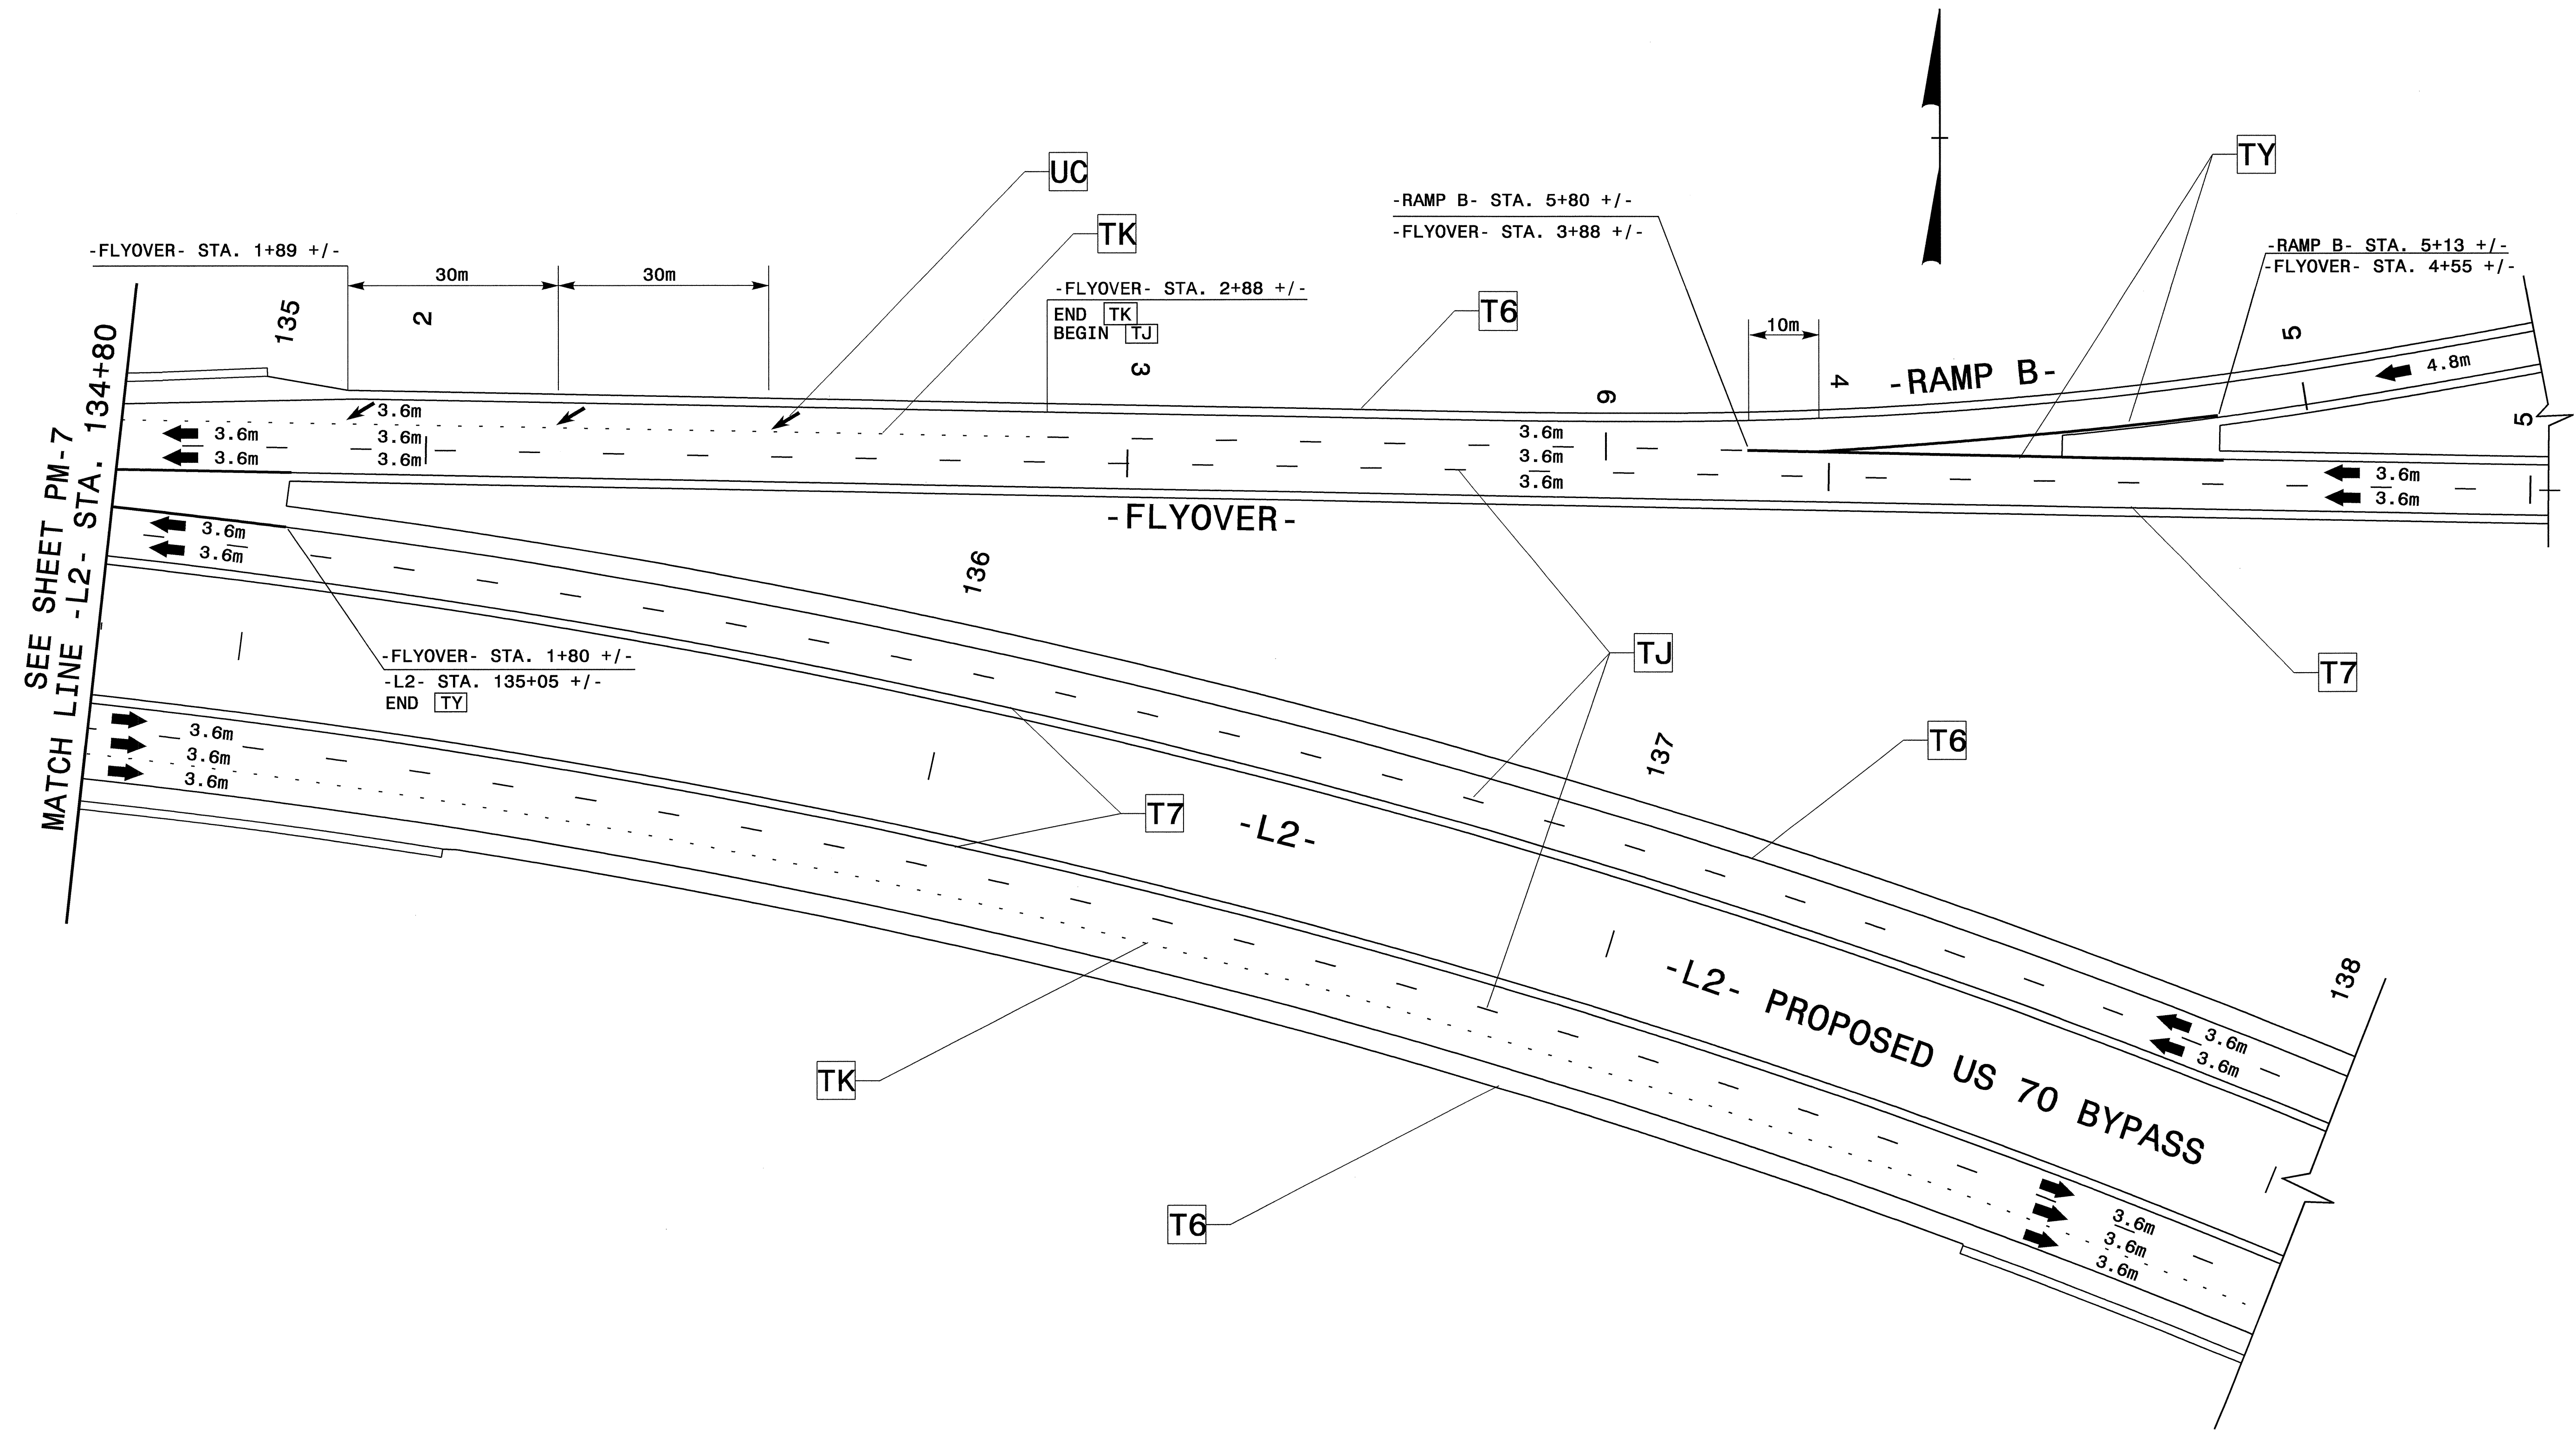

SEE SHEET PM-7
MATCH LINE -L2- STA. 134+80

REFER TO PM-1 FOR FINAL PAVEMENT MARKINGS SCHEDULE

APPROVED: <i>Joseph Ishak</i> DATE: 2/21/05	FINAL PAVEMENT MARKING PLAN	
	SCALE: NONE	
	DATE: JAN. 2005	
	DWG. BY: HAL	
	DESIGN BY: HAL	
REVIEWED BY: JLP	REVISIONS	

I:\7-FEB-2005 08:09
 \elis-cct\501\ARC-52\cct\pm\7-2552c.rc.bt\pm.dgn
 halawards AT TELC224250