



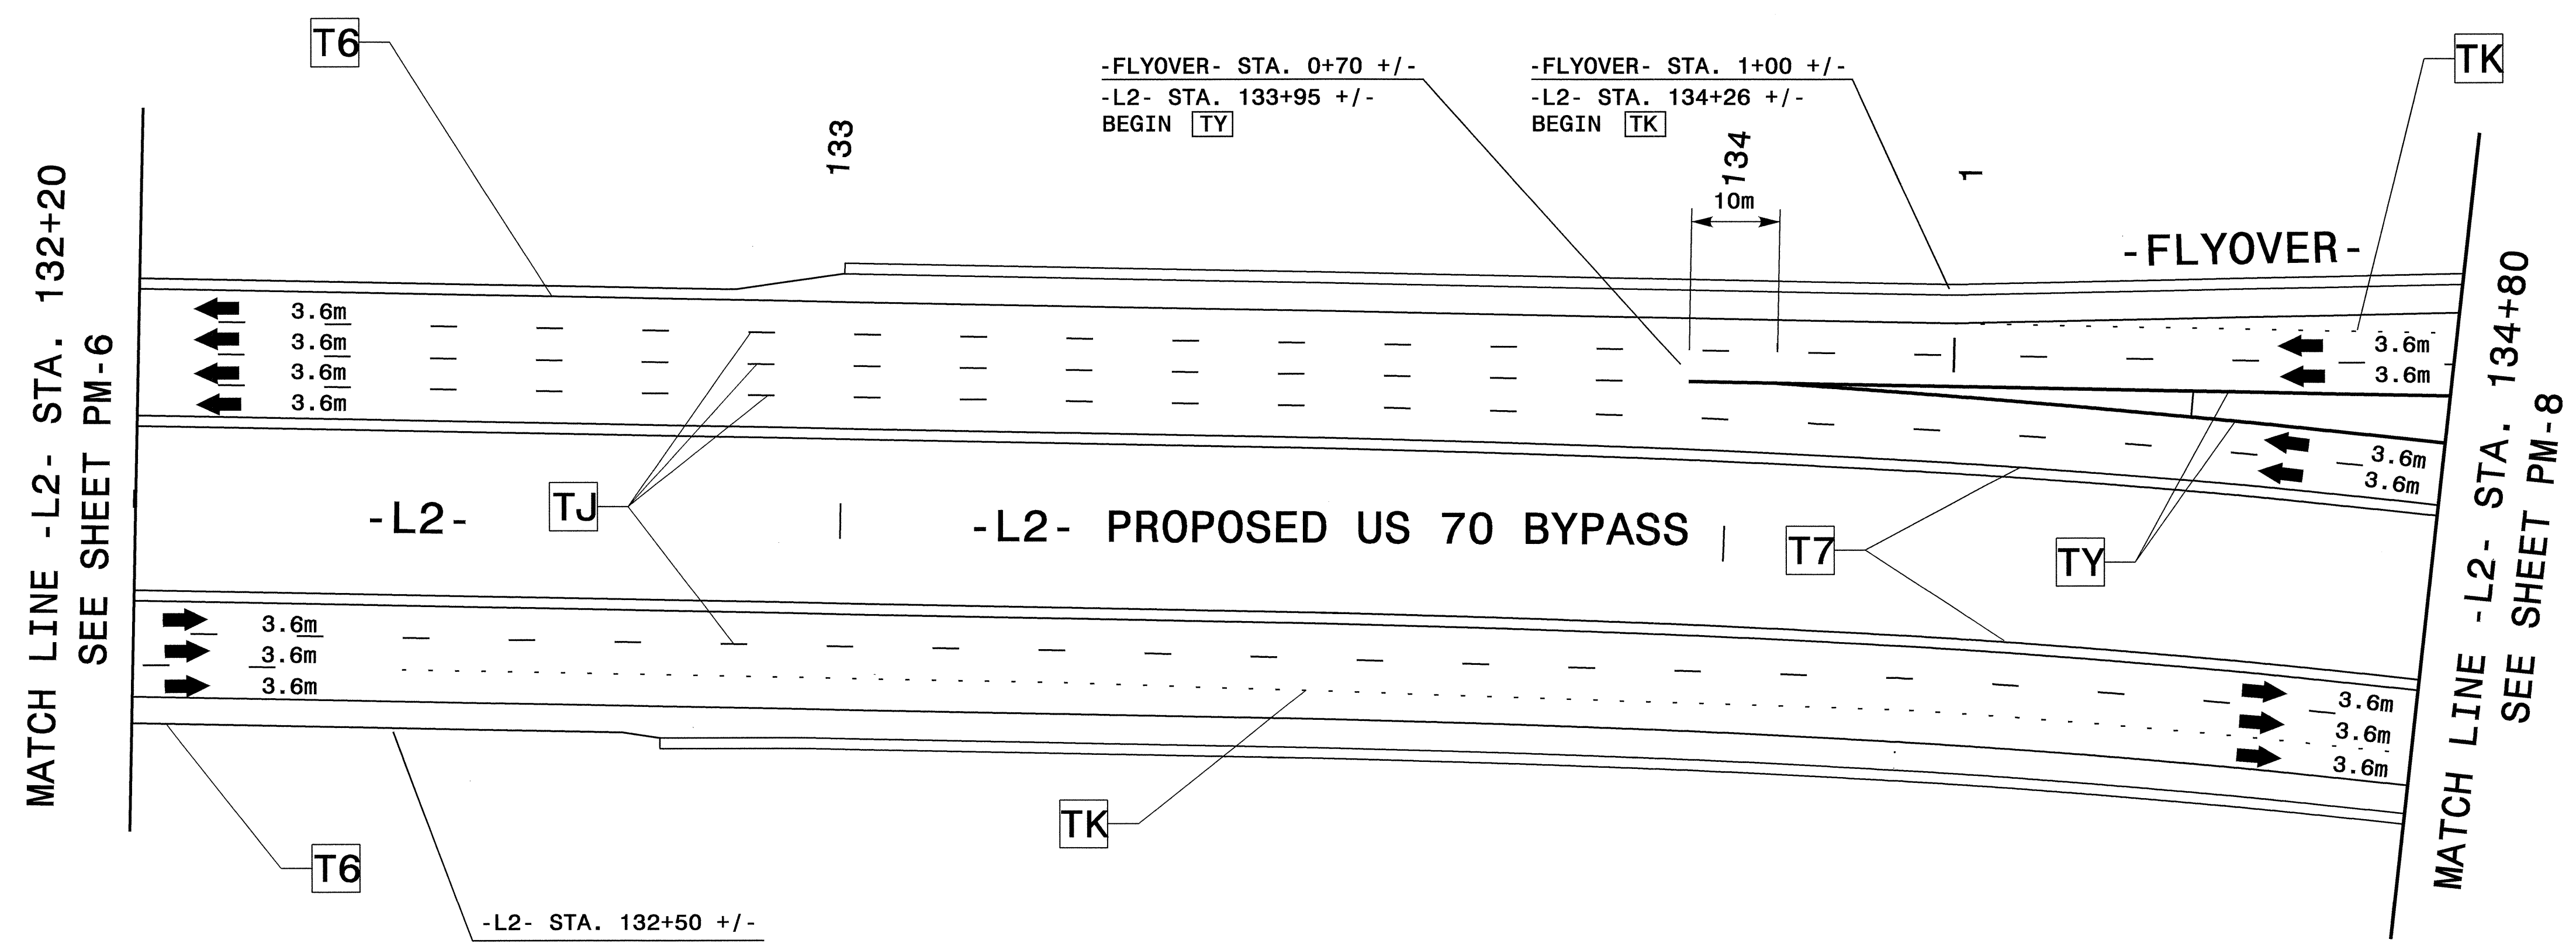

PROJ. REFERENCE NO.	SHEET NO.
R-2552B&C	PM-7

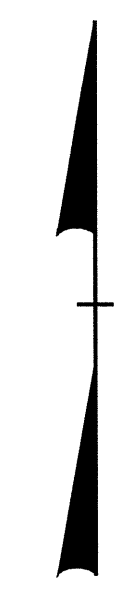

I:\7-FEB-2005 08:09
 \vets-cf\50\2552B&C\top\pm\pm\2552c.tc-btpm.dgn
 Delawandos AT 11:22:4250

REFER TO PM-1 FOR FINAL PAVEMENT MARKINGS SCHEDULE

APPROVED: <i>Joseph Ishik</i> DATE: 2/21/05	FINAL PAVEMENT MARKING PLAN	
	SCALE: NONE	
	DATE: JAN. 2005	
	DWG. BY: HAL	
	DESIGN BY: HAL	
REVIEWED BY: JLP	REVISIONS	