



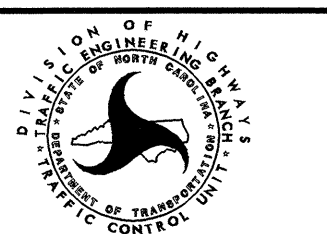


PROJ. REFERENCE NO. R-2552B&C	SHEET NO. PM-6
----------------------------------	-------------------

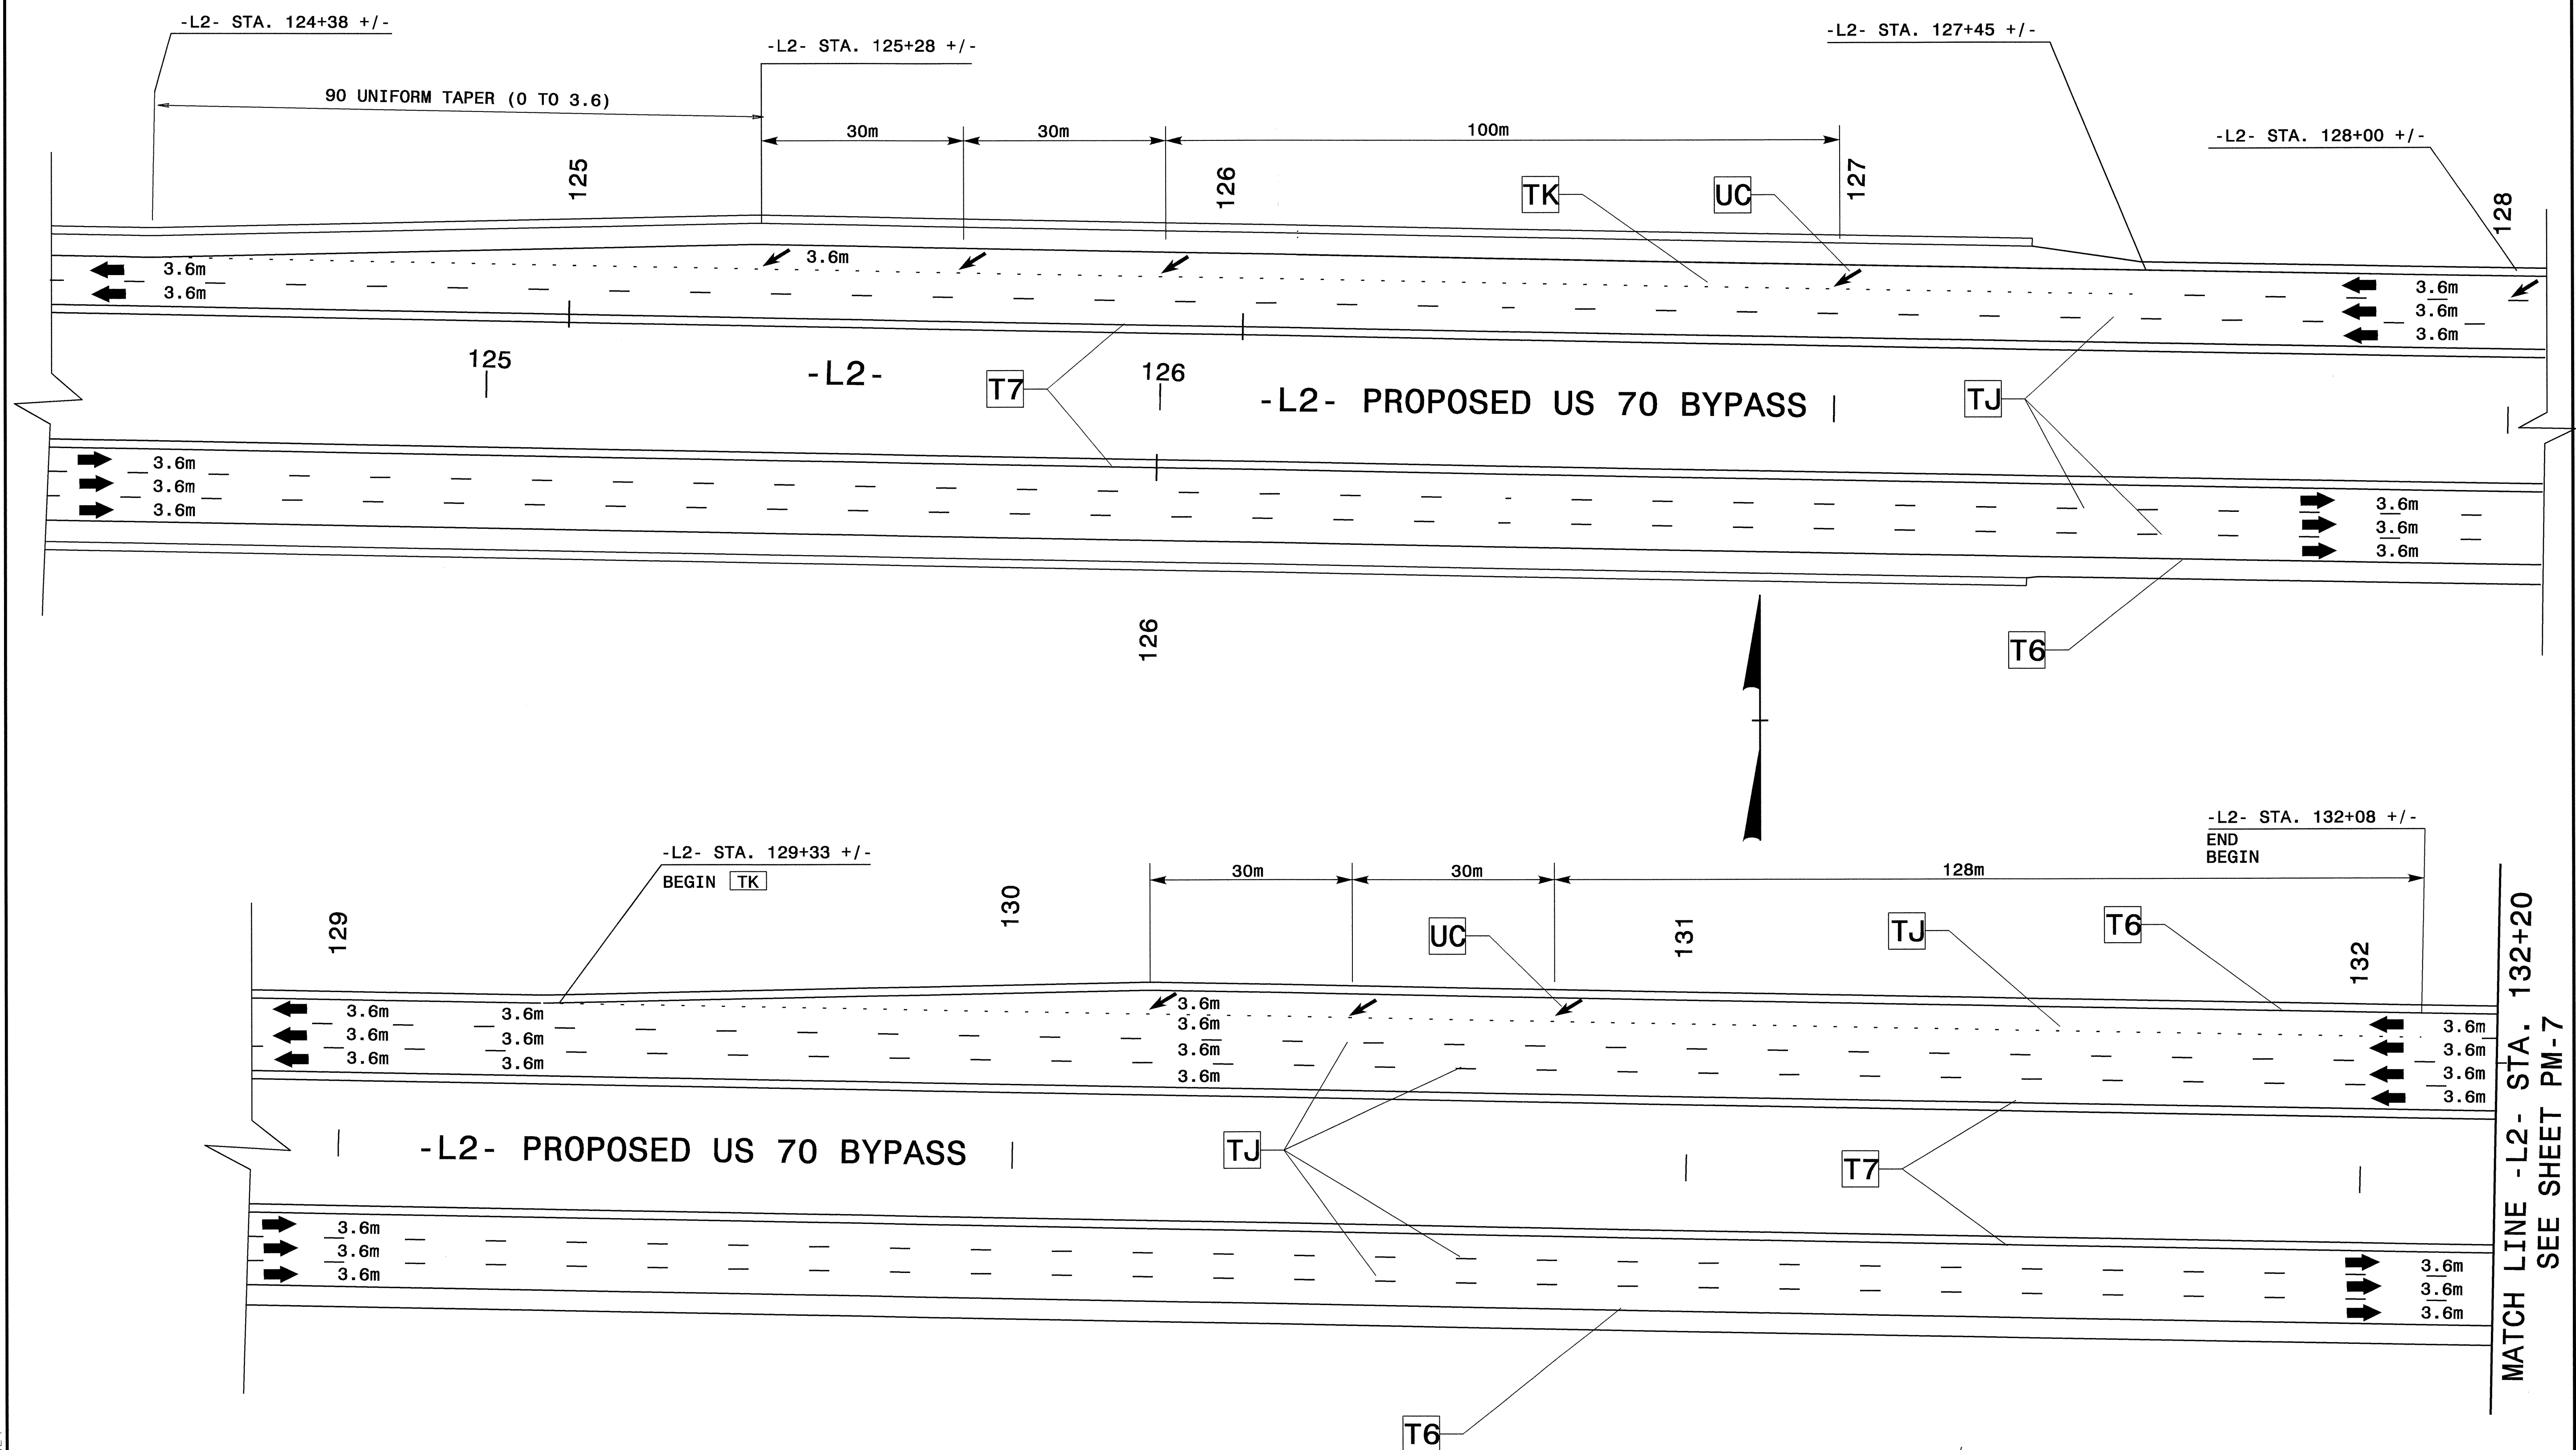

MATCH LINE -L2- STA. 132+20
SEE SHEET PM-7

REFER TO PM-1 FOR FINAL PAVEMENT MARKINGS SCHEDULE

APPROVED: <i>Joseph Ishak</i> DATE: 2/2/05	FINAL PAVEMENT MARKING PLAN	
		
SCALE: NONE		REVISIONS
DATE: JAN. 2005		
DWG. BY: HAL		
DESIGN BY: HAL		
REVIEWED BY: JLP		CADD FILE

01-FEB-2005 06:51
\\lets-cc\fs01\N2552c\TCP\pm\N-2552C.TC.BTpm.dgn
halawandos AT TETC206424