





| | |
|---------------------|-----------|
| PROJ. REFERENCE NO. | SHEET NO. |
| R-2552B&C | PM-3 |

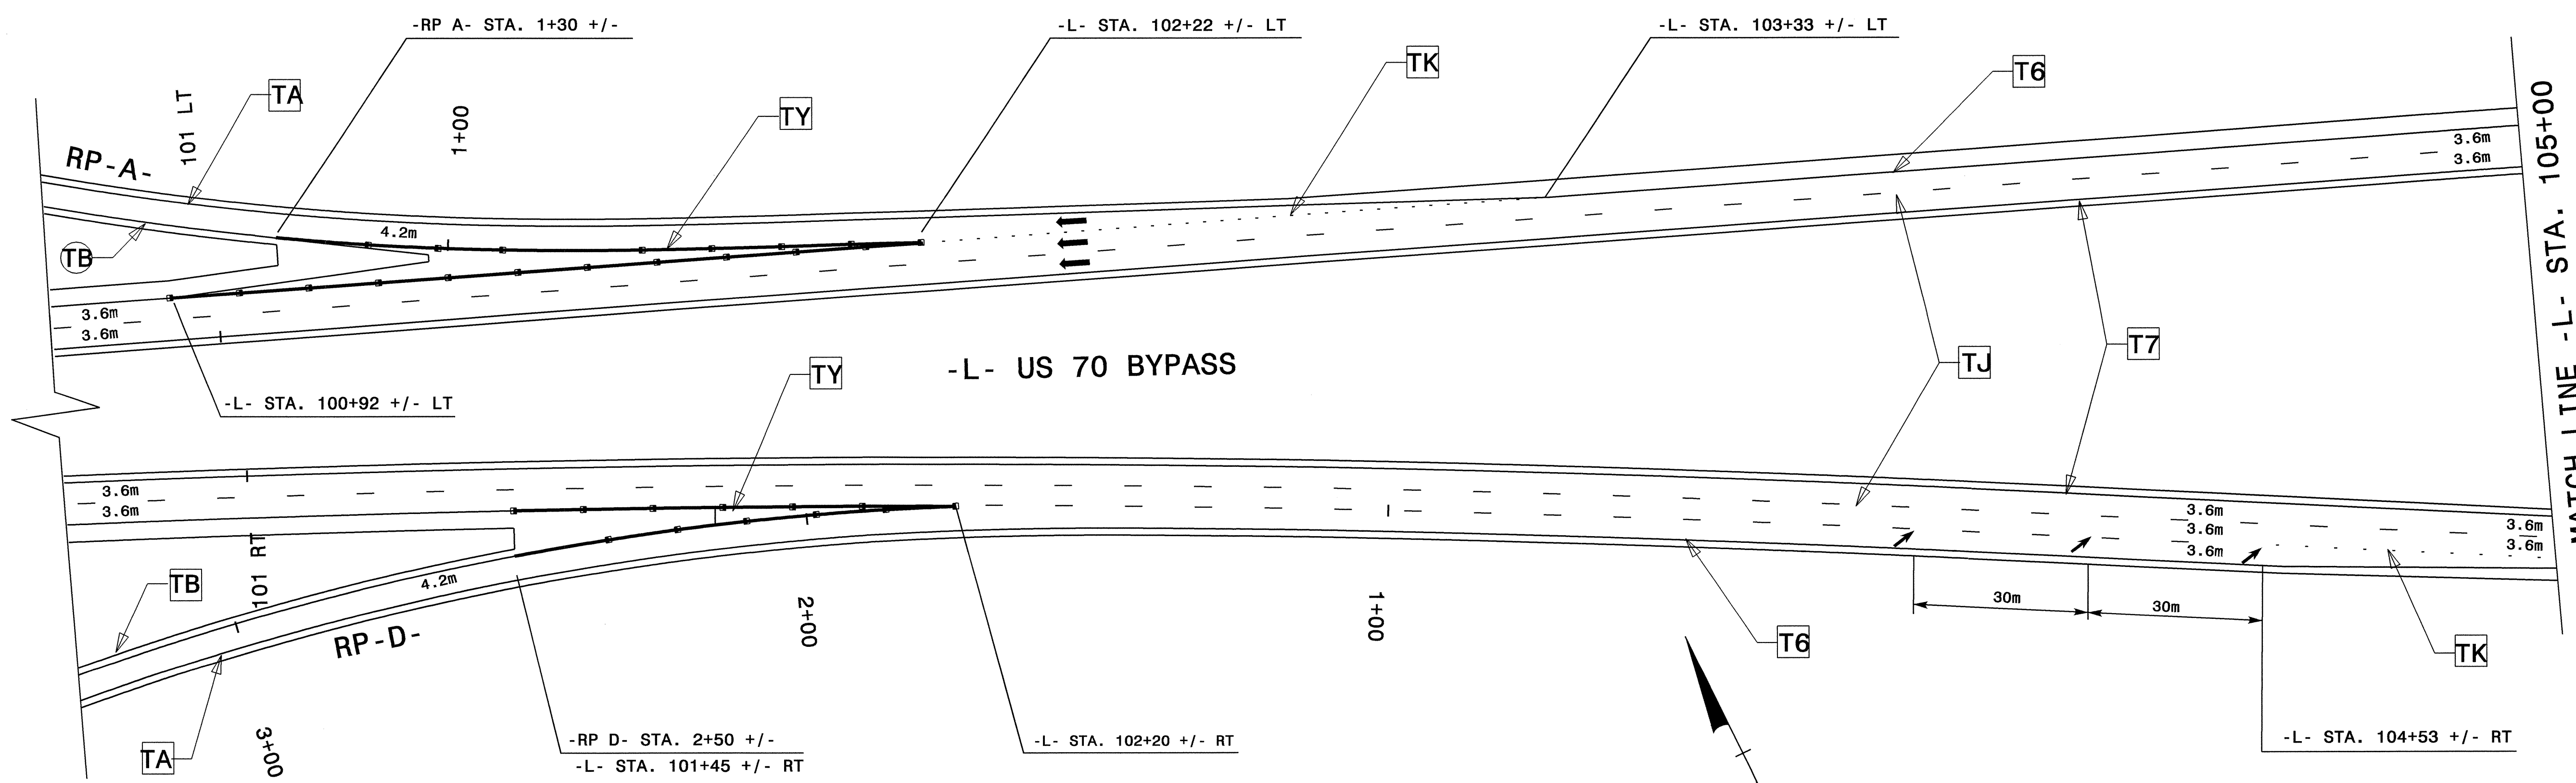

MATCH LINE -L- STA. 105+00
THIS SHEET

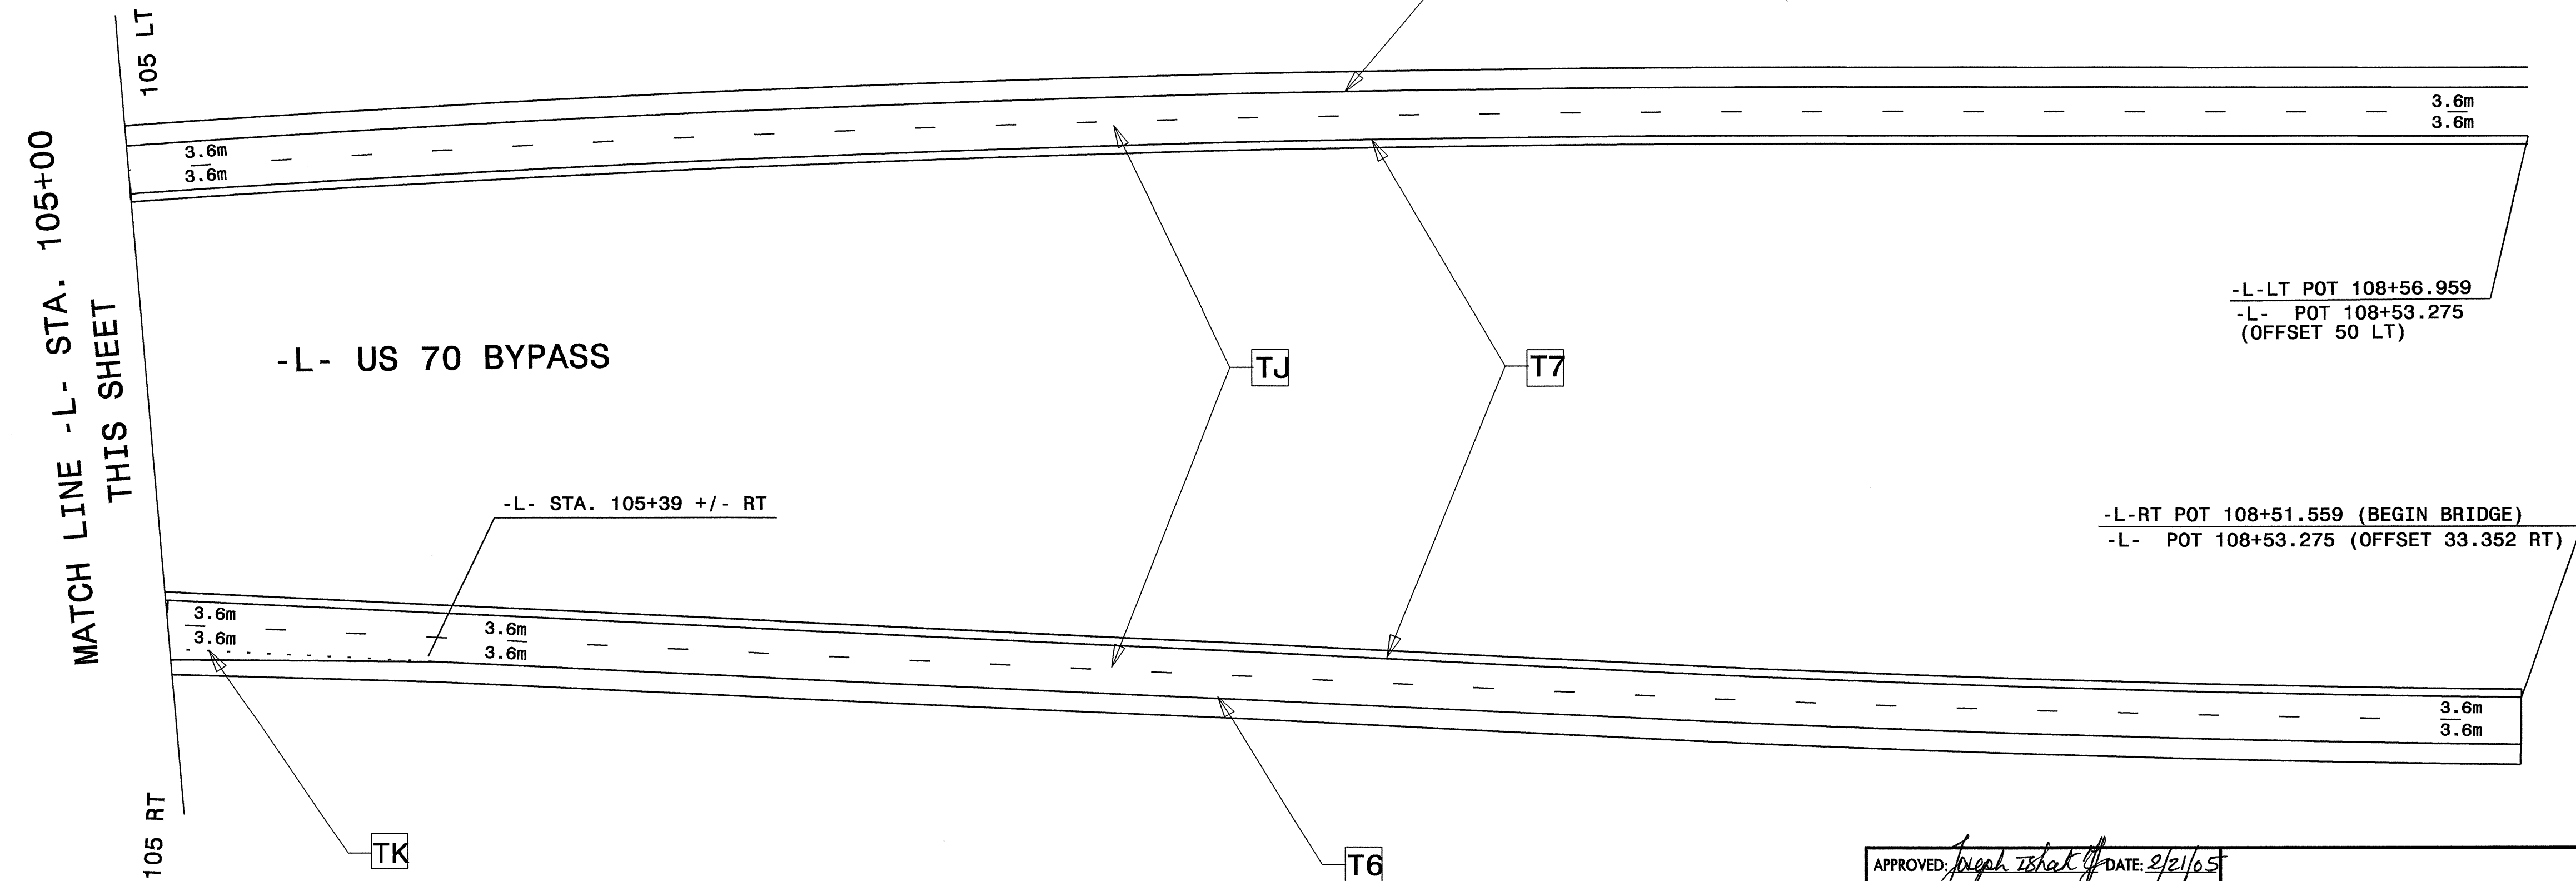

MATCH LINE -L- STA. 105+00
THIS SHEET

SEE PM-1 FOR FINAL PAVEMENT MARKING SCHEDULE

| | | | |
|---|-------------------------------------|--|-----------|
| APPROVED: <i>Joseph Shakk</i> DATE: 2/21/05 | FINAL PAVEMENT MARKING PLANS | | |
| | SCALE: NONE | | |
| | DATE: JAN. 2005 | | REVISIONS |
| | DWG. BY: HAL | | |
| | DESIGN BY: HAL | | |
| REVIEWED BY: JLP | | | |

17-FEB-2005 08:09
\\net1-c01\fs01\N2552B&C\T6PA-2552b&c.plm.dgn
halawandoo AT TELC224250