
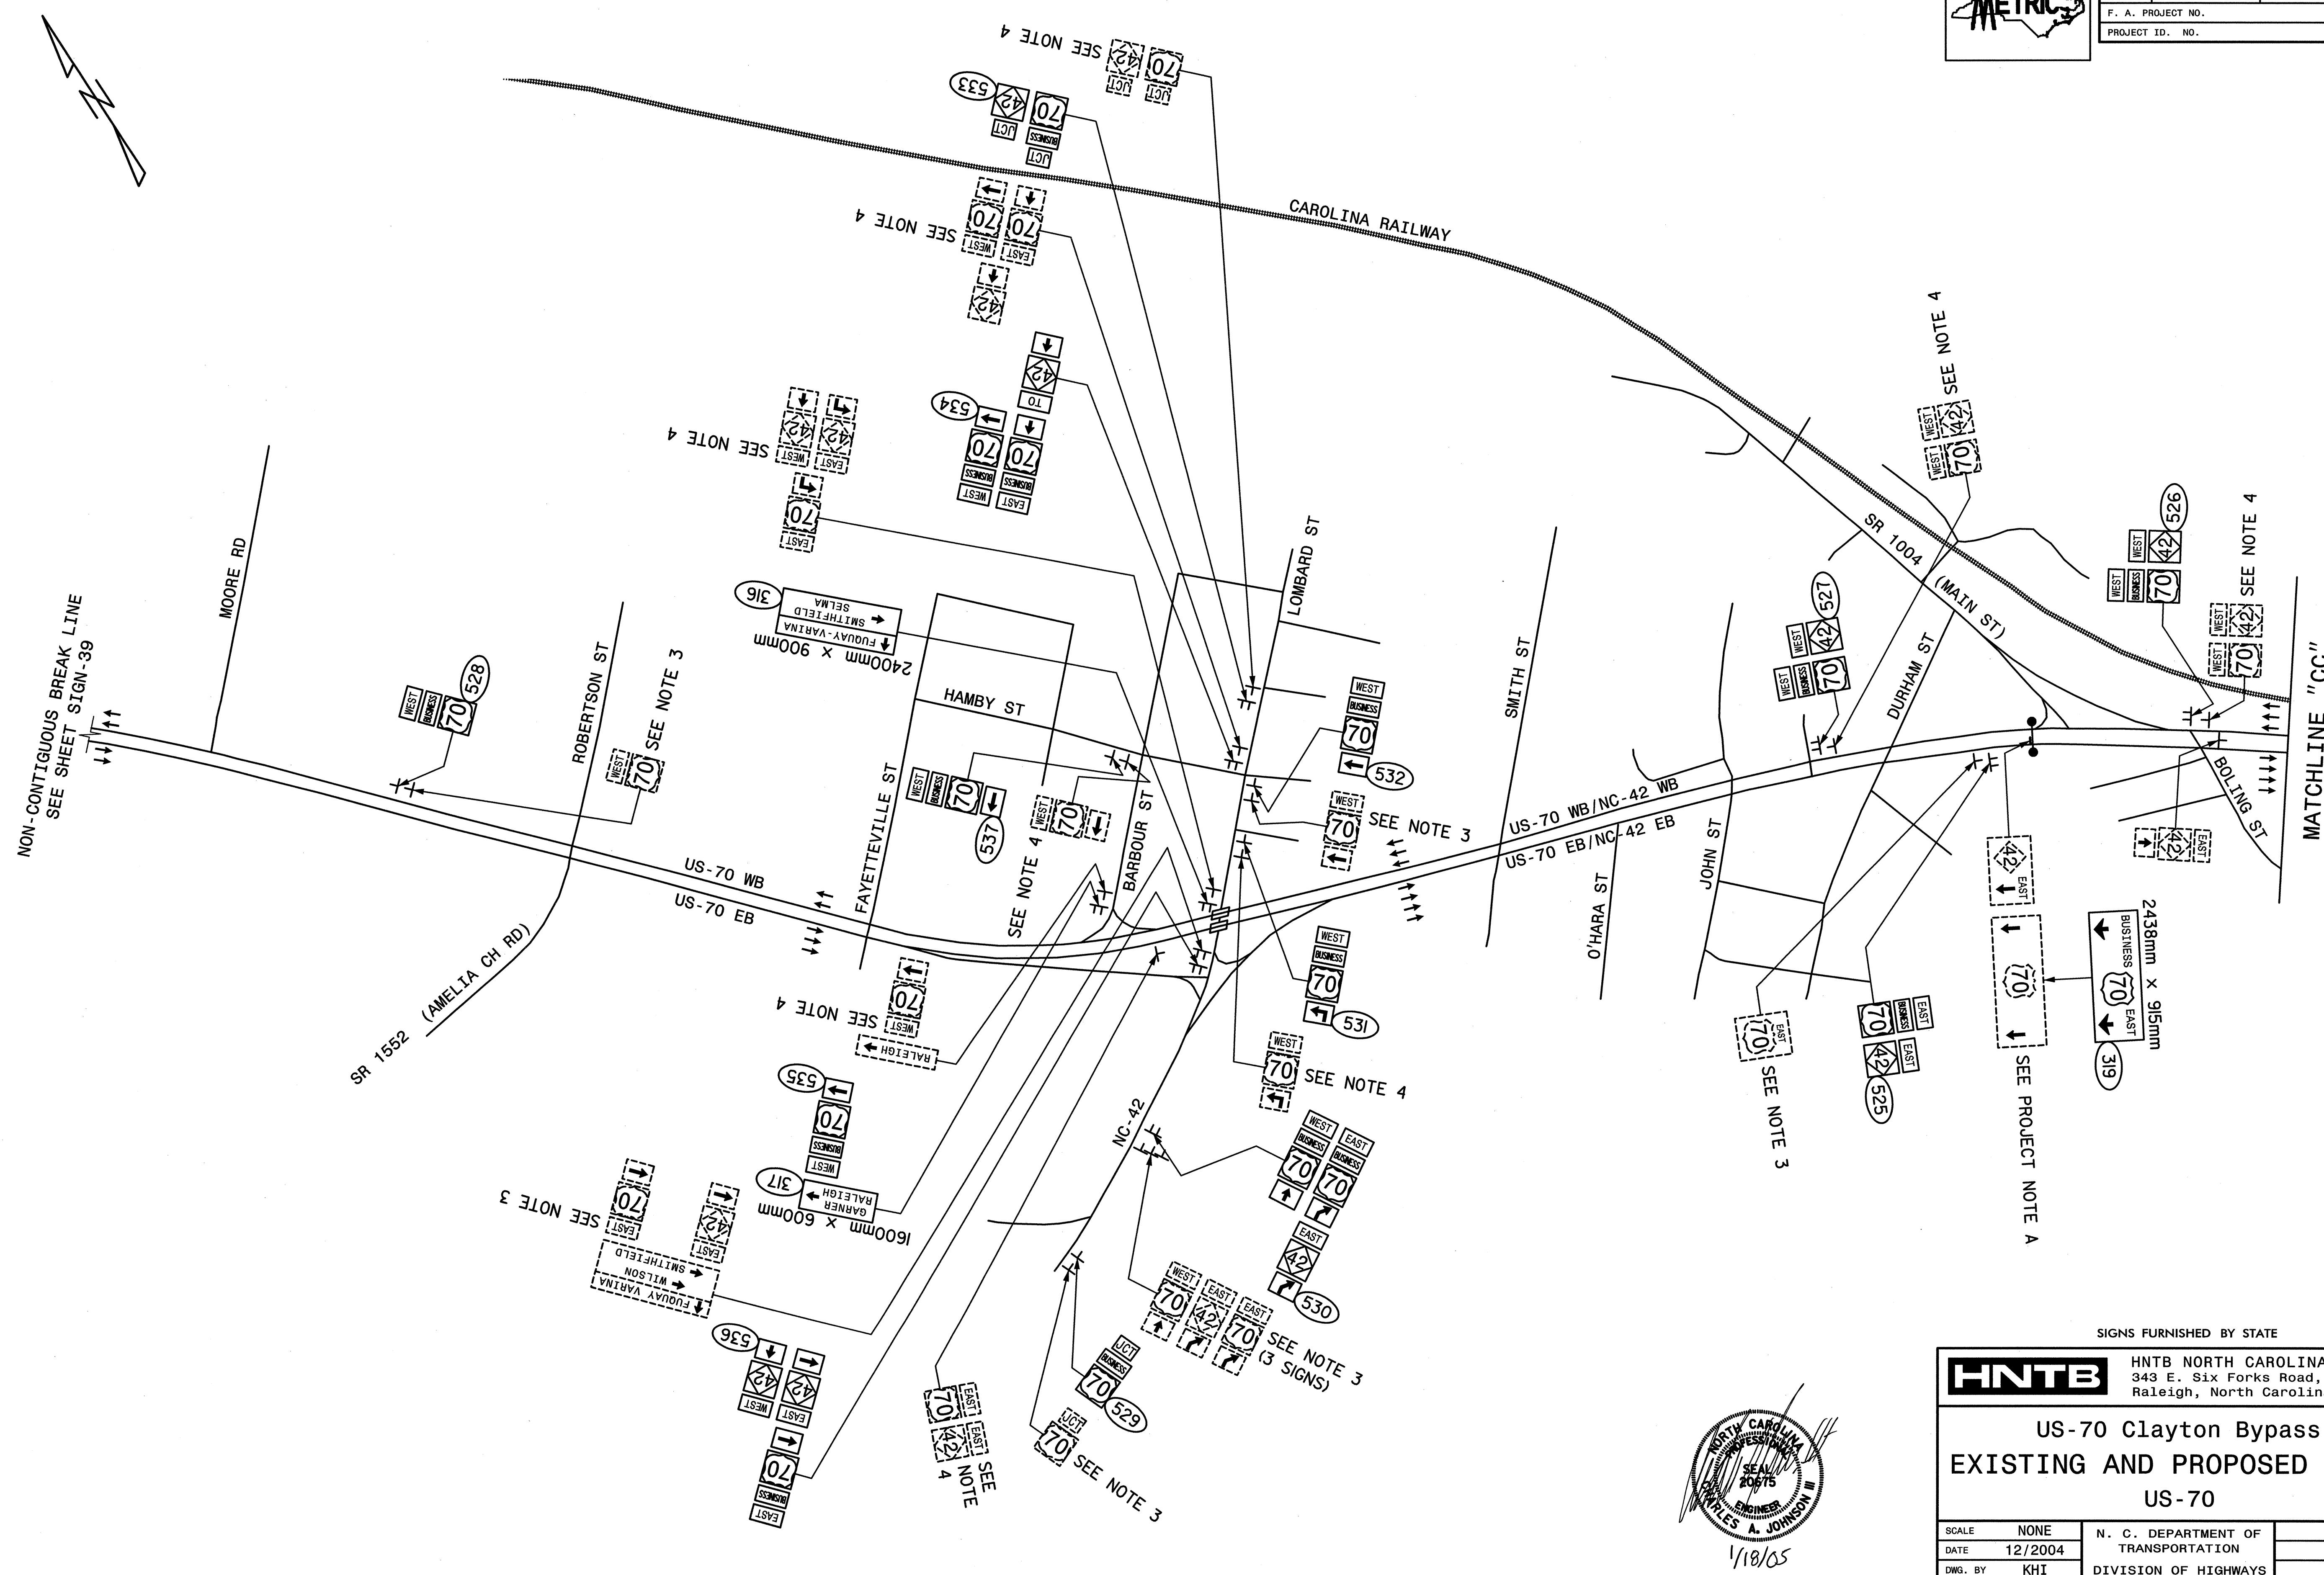


STATE	PROJECT NO.	SHEET NO.	TOTAL SHTS.
N.C.	R-2552B/C	SIGN-40	
F. A. PROJECT NO.			
PROJECT ID. NO.			

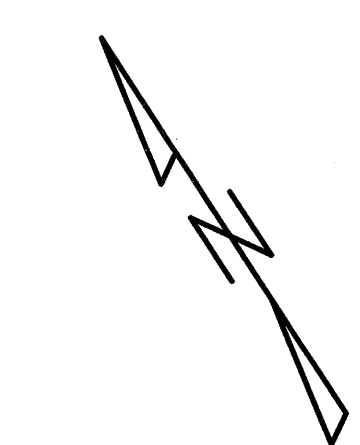


NON-CONTIGUOUS BREAK LINE
SEE SHEET SIGN-39

MATCHLINE "CC"
SEE SHEET SIGN-41

SIGNS FURNISHED BY STATE

HNTB HNTB NORTH CAROLINA, P.C.
343 E. Six Forks Road, Suite 200
Raleigh, North Carolina 27609

**US-70 Clayton Bypass
EXISTING AND PROPOSED SIGNS
US-70**

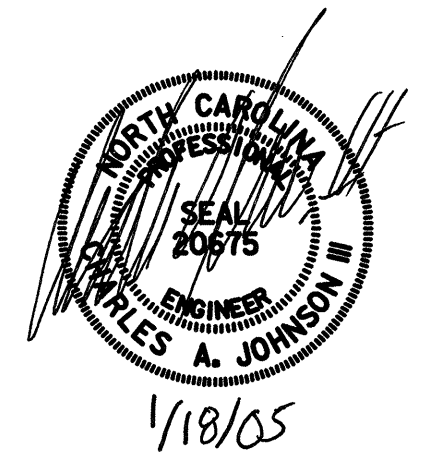

SCALE	NONE	N. C. DEPARTMENT OF TRANSPORTATION	REVISIONS
DATE	12/2004		
DWG. BY	KHI	DIVISION OF HIGHWAYS	
DESIGN BY	KHI	TRAFFIC ENGINEERING	
APPROVED	CAJ	BRANCH	