


STATE	PROJECT NO.	SHEET NO.	TOTAL SHTS.
N. C.	R-2552B/C	SIGN-38	
F. A. PROJECT NO.			
PROJECT ID. NO.			

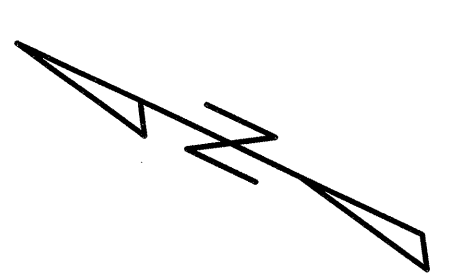


30

31

32

33

34

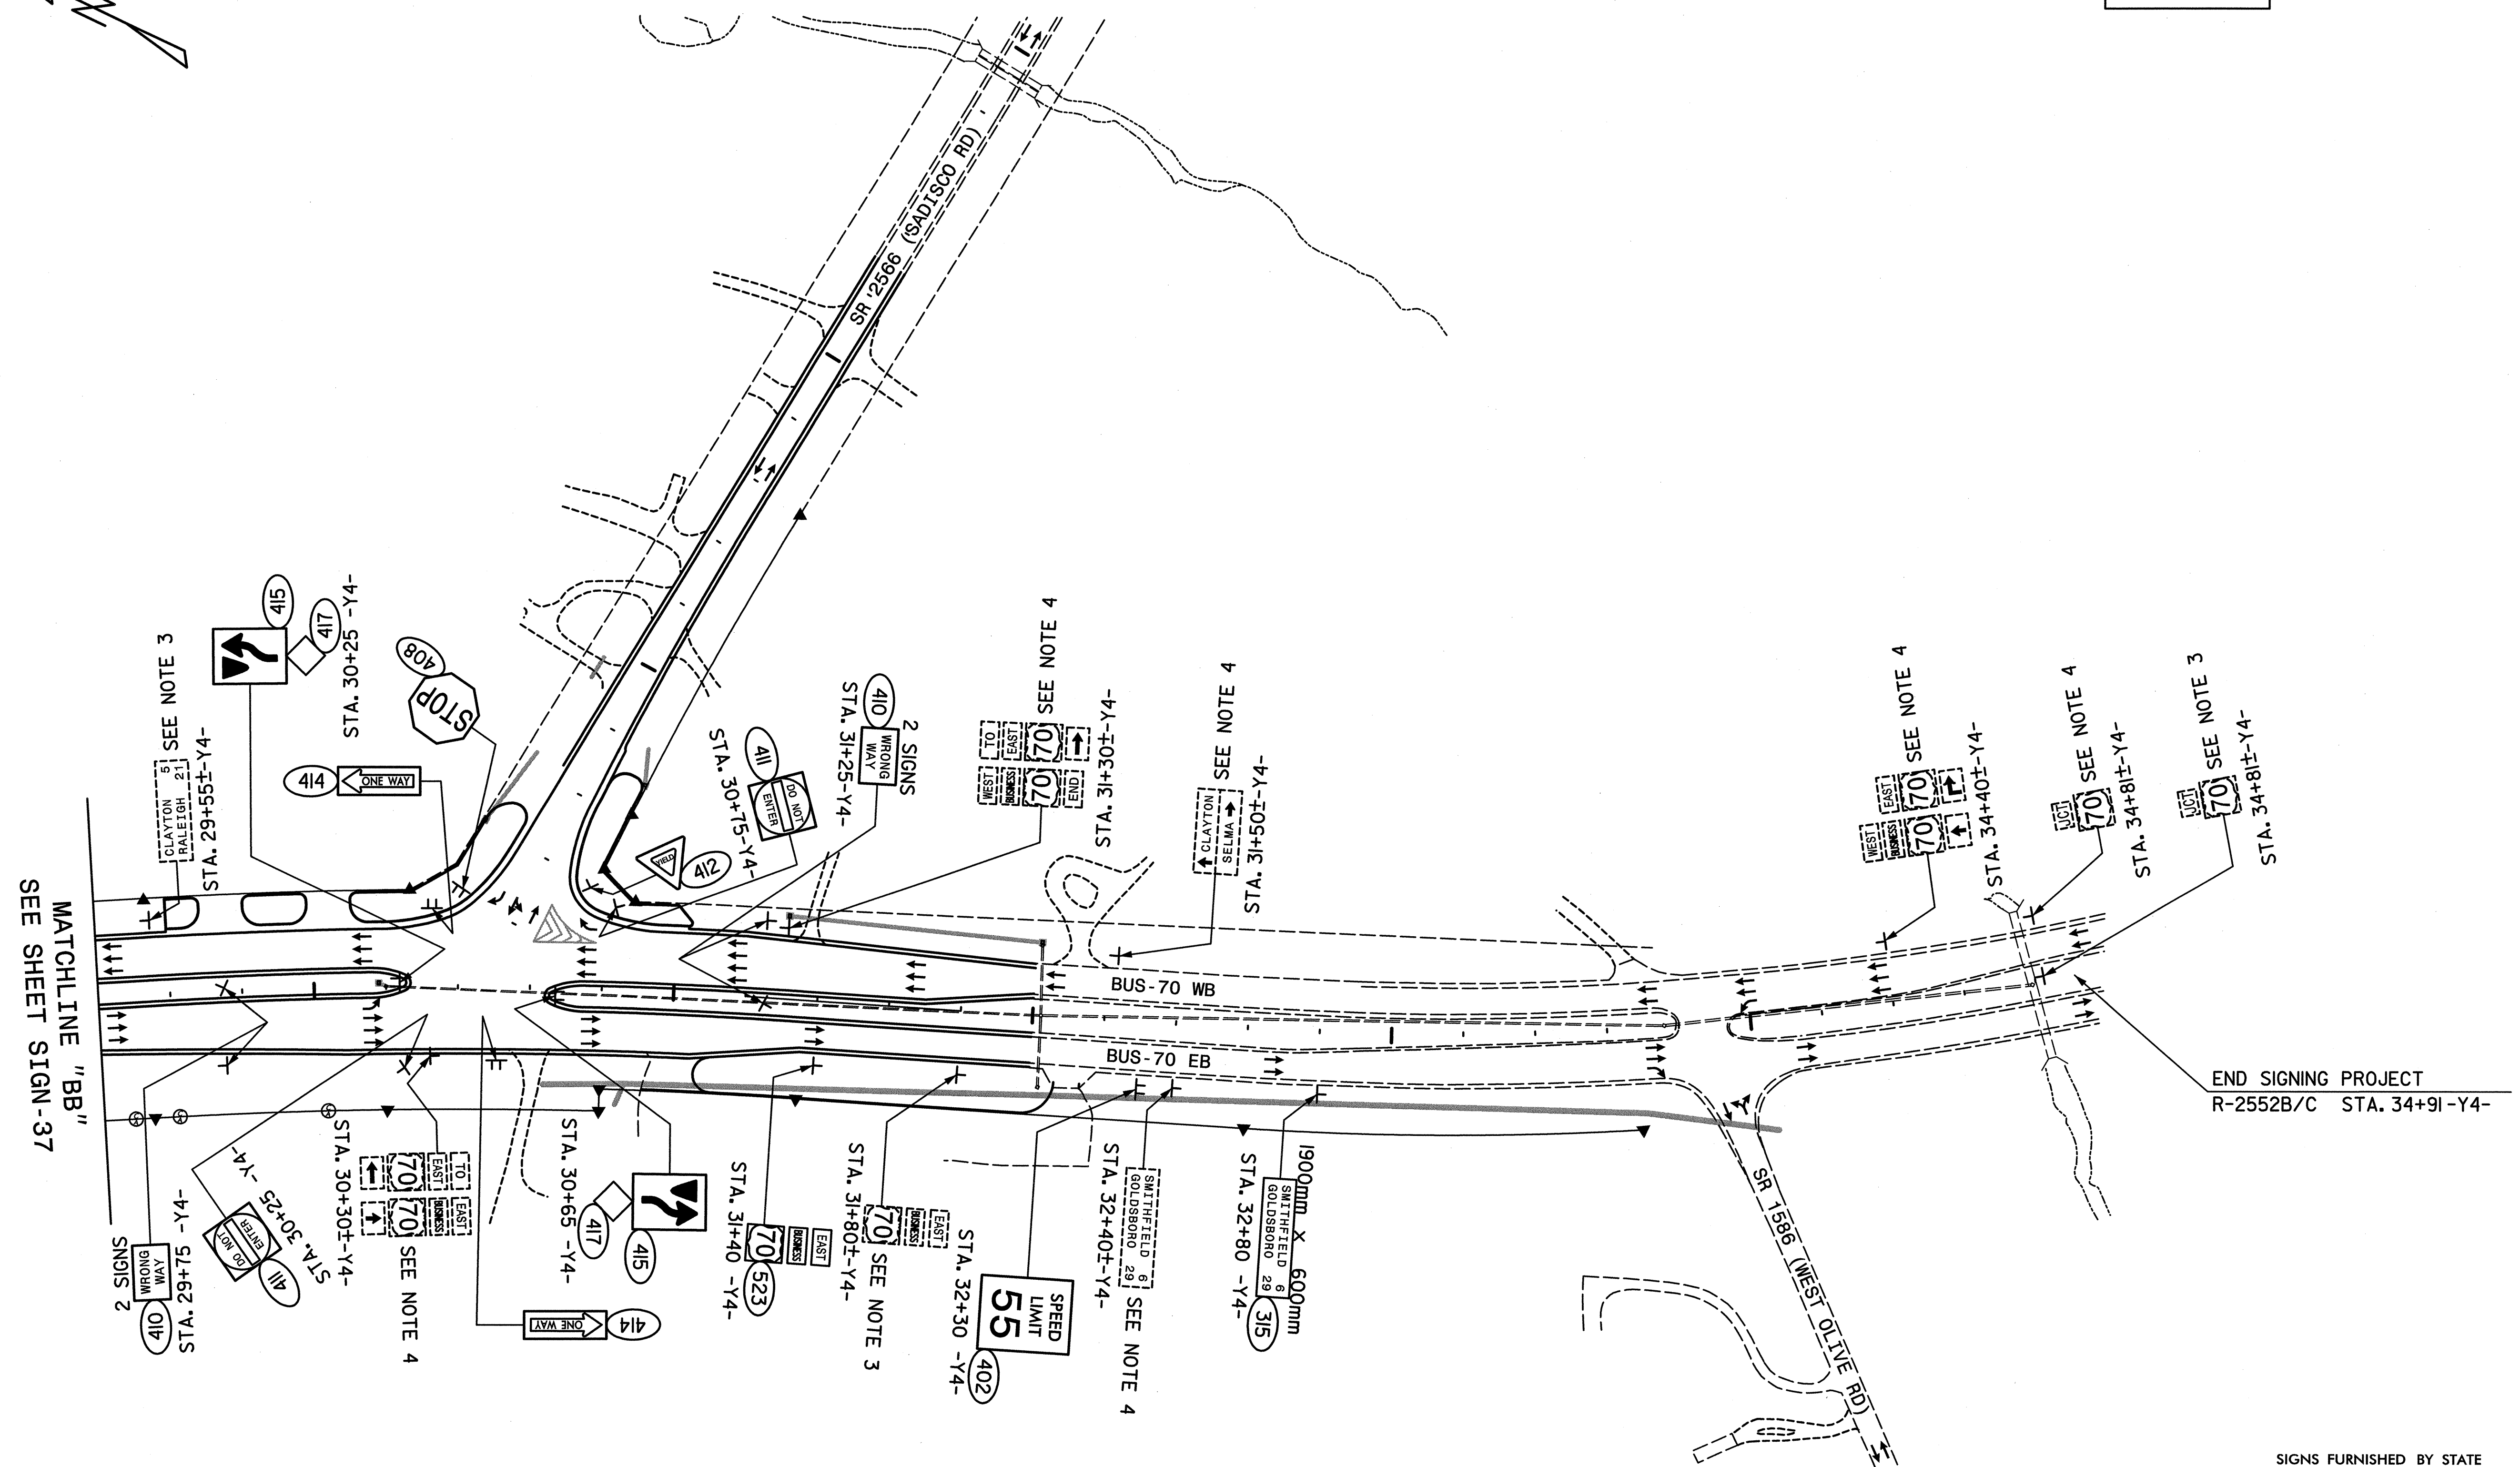


END SIGNING PROJECT  
R-2552B/C STA. 34+91-Y4-

SIGNS FURNISHED BY STATE

**HNTB** HNTB NORTH CAROLINA, P.C.  
343 E. Six Forks Road, Suite 200  
Raleigh, North Carolina 27609

**US-70 Clayton Bypass  
EXISTING AND PROPOSED SIGNS  
STA. 29+40 TO END OF PROJECT -Y4-**

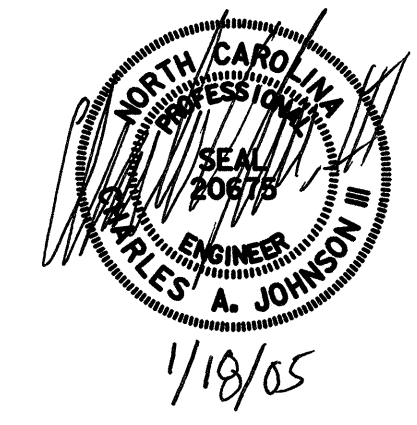

SCALE	NONE	N. C. DEPARTMENT OF TRANSPORTATION DIVISION OF HIGHWAYS TRAFFIC ENGINEERING BRANCH	REVISIONS
DATE	12/2004		
DWG. BY	KHI		
DESIGN BY	KHI		
APPROVED	CAJ		