




STATE	PROJECT NO.	SHEET NO.	TOTAL SHTS.
N.C.	R-2552B/C	SIGN-28	
F. A. PROJECT NO.			
PROJECT ID. NO.			




133                      134                      135                      136                      137                      138

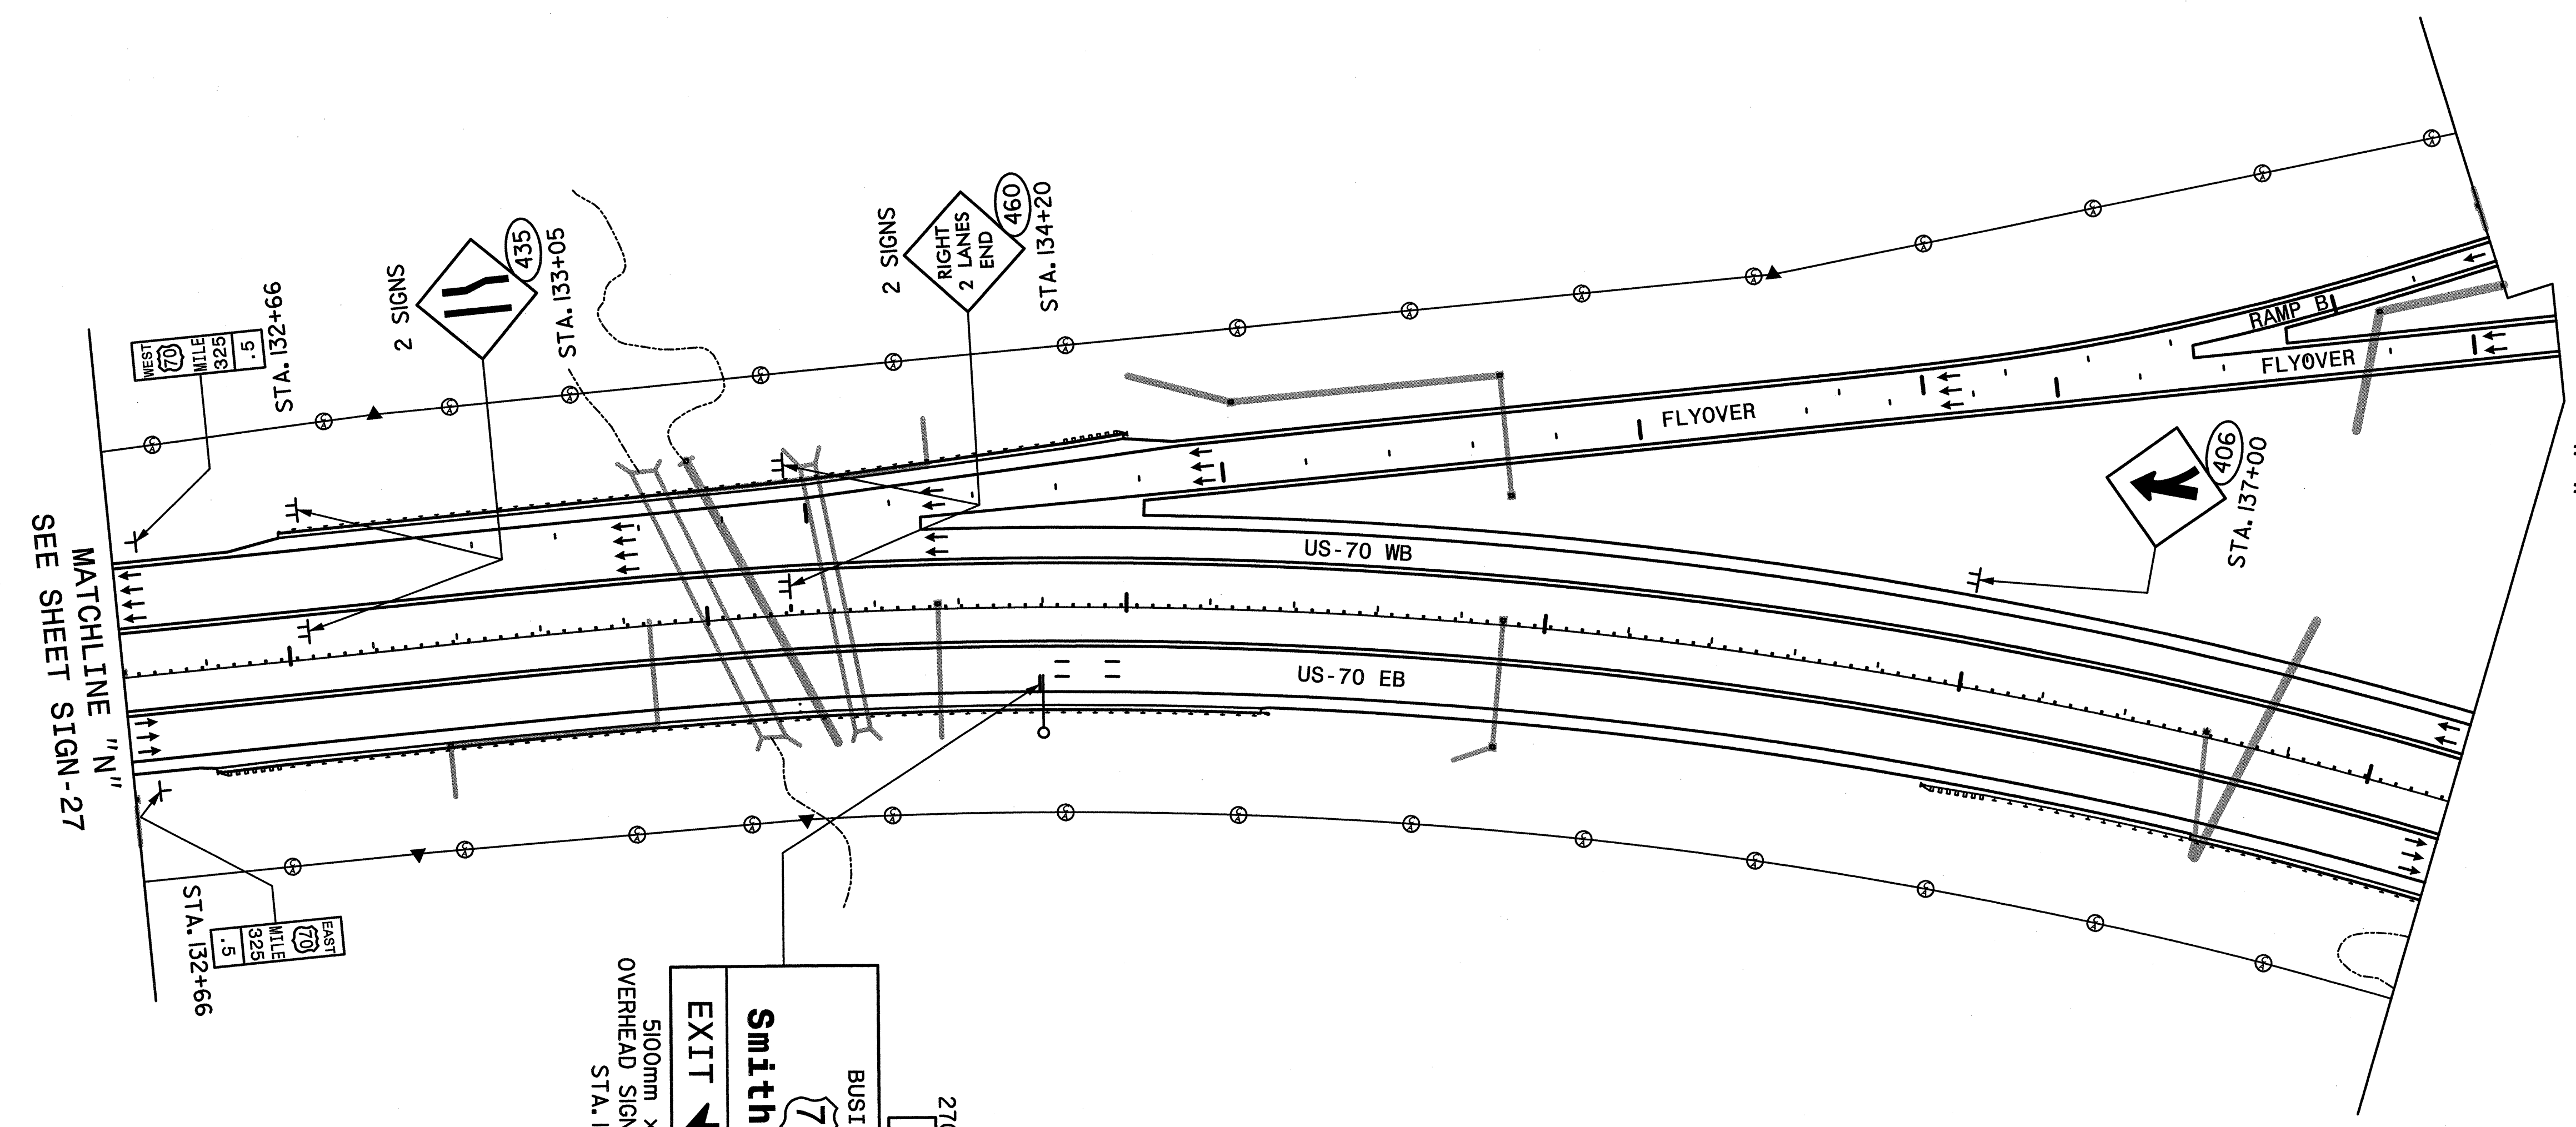


MATCHLINE "N"  
SEE SHEET SIGN-27

MATCHLINE "O"  
SEE SHEETS SIGN-29 & SIGN-30

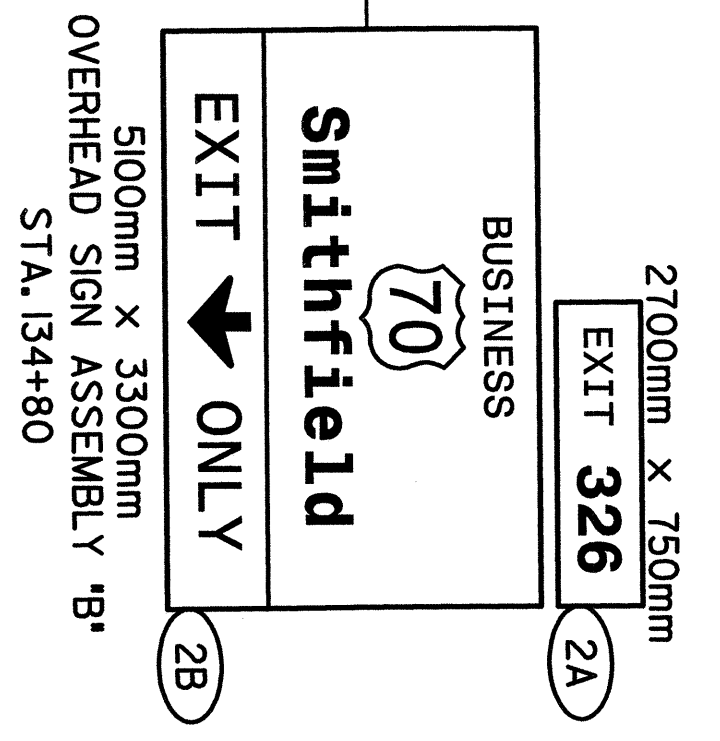

SIGNS FURNISHED BY STATE

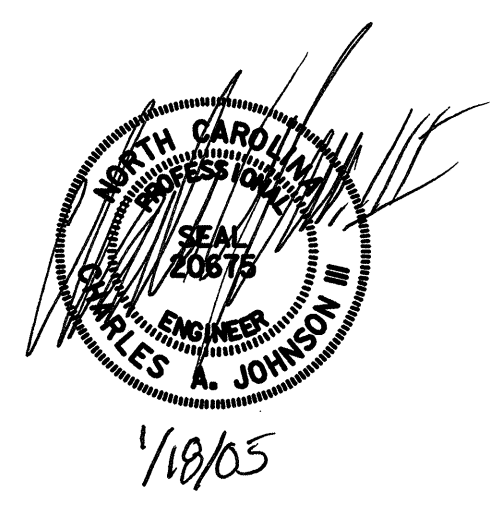

**HNTB** HNTB NORTH CAROLINA, P.C.  
343 E. Six Forks Road, Suite 200  
Raleigh, North Carolina 27609

**US-70 Clayton Bypass  
EXISTING AND PROPOSED SIGNS  
STA. 132+60 TO STA. 138+20 -L-**

SCALE	NONE	N. C. DEPARTMENT OF TRANSPORTATION	REVISIONS
DATE	12/2004		
DWG. BY	KHI	DIVISION OF HIGHWAYS	
DESIGN BY	KHI	TRAFFIC ENGINEERING	
APPROVED	CAJ	BRANCH	