


STATE	PROJECT NO.	SHEET NO.	TOTAL SHTS.
N. C.	R-2552B/C	SIGN-26	
F. A. PROJECT NO.			
PROJECT ID. NO.			




120                      121                      122                      123                      124                      125

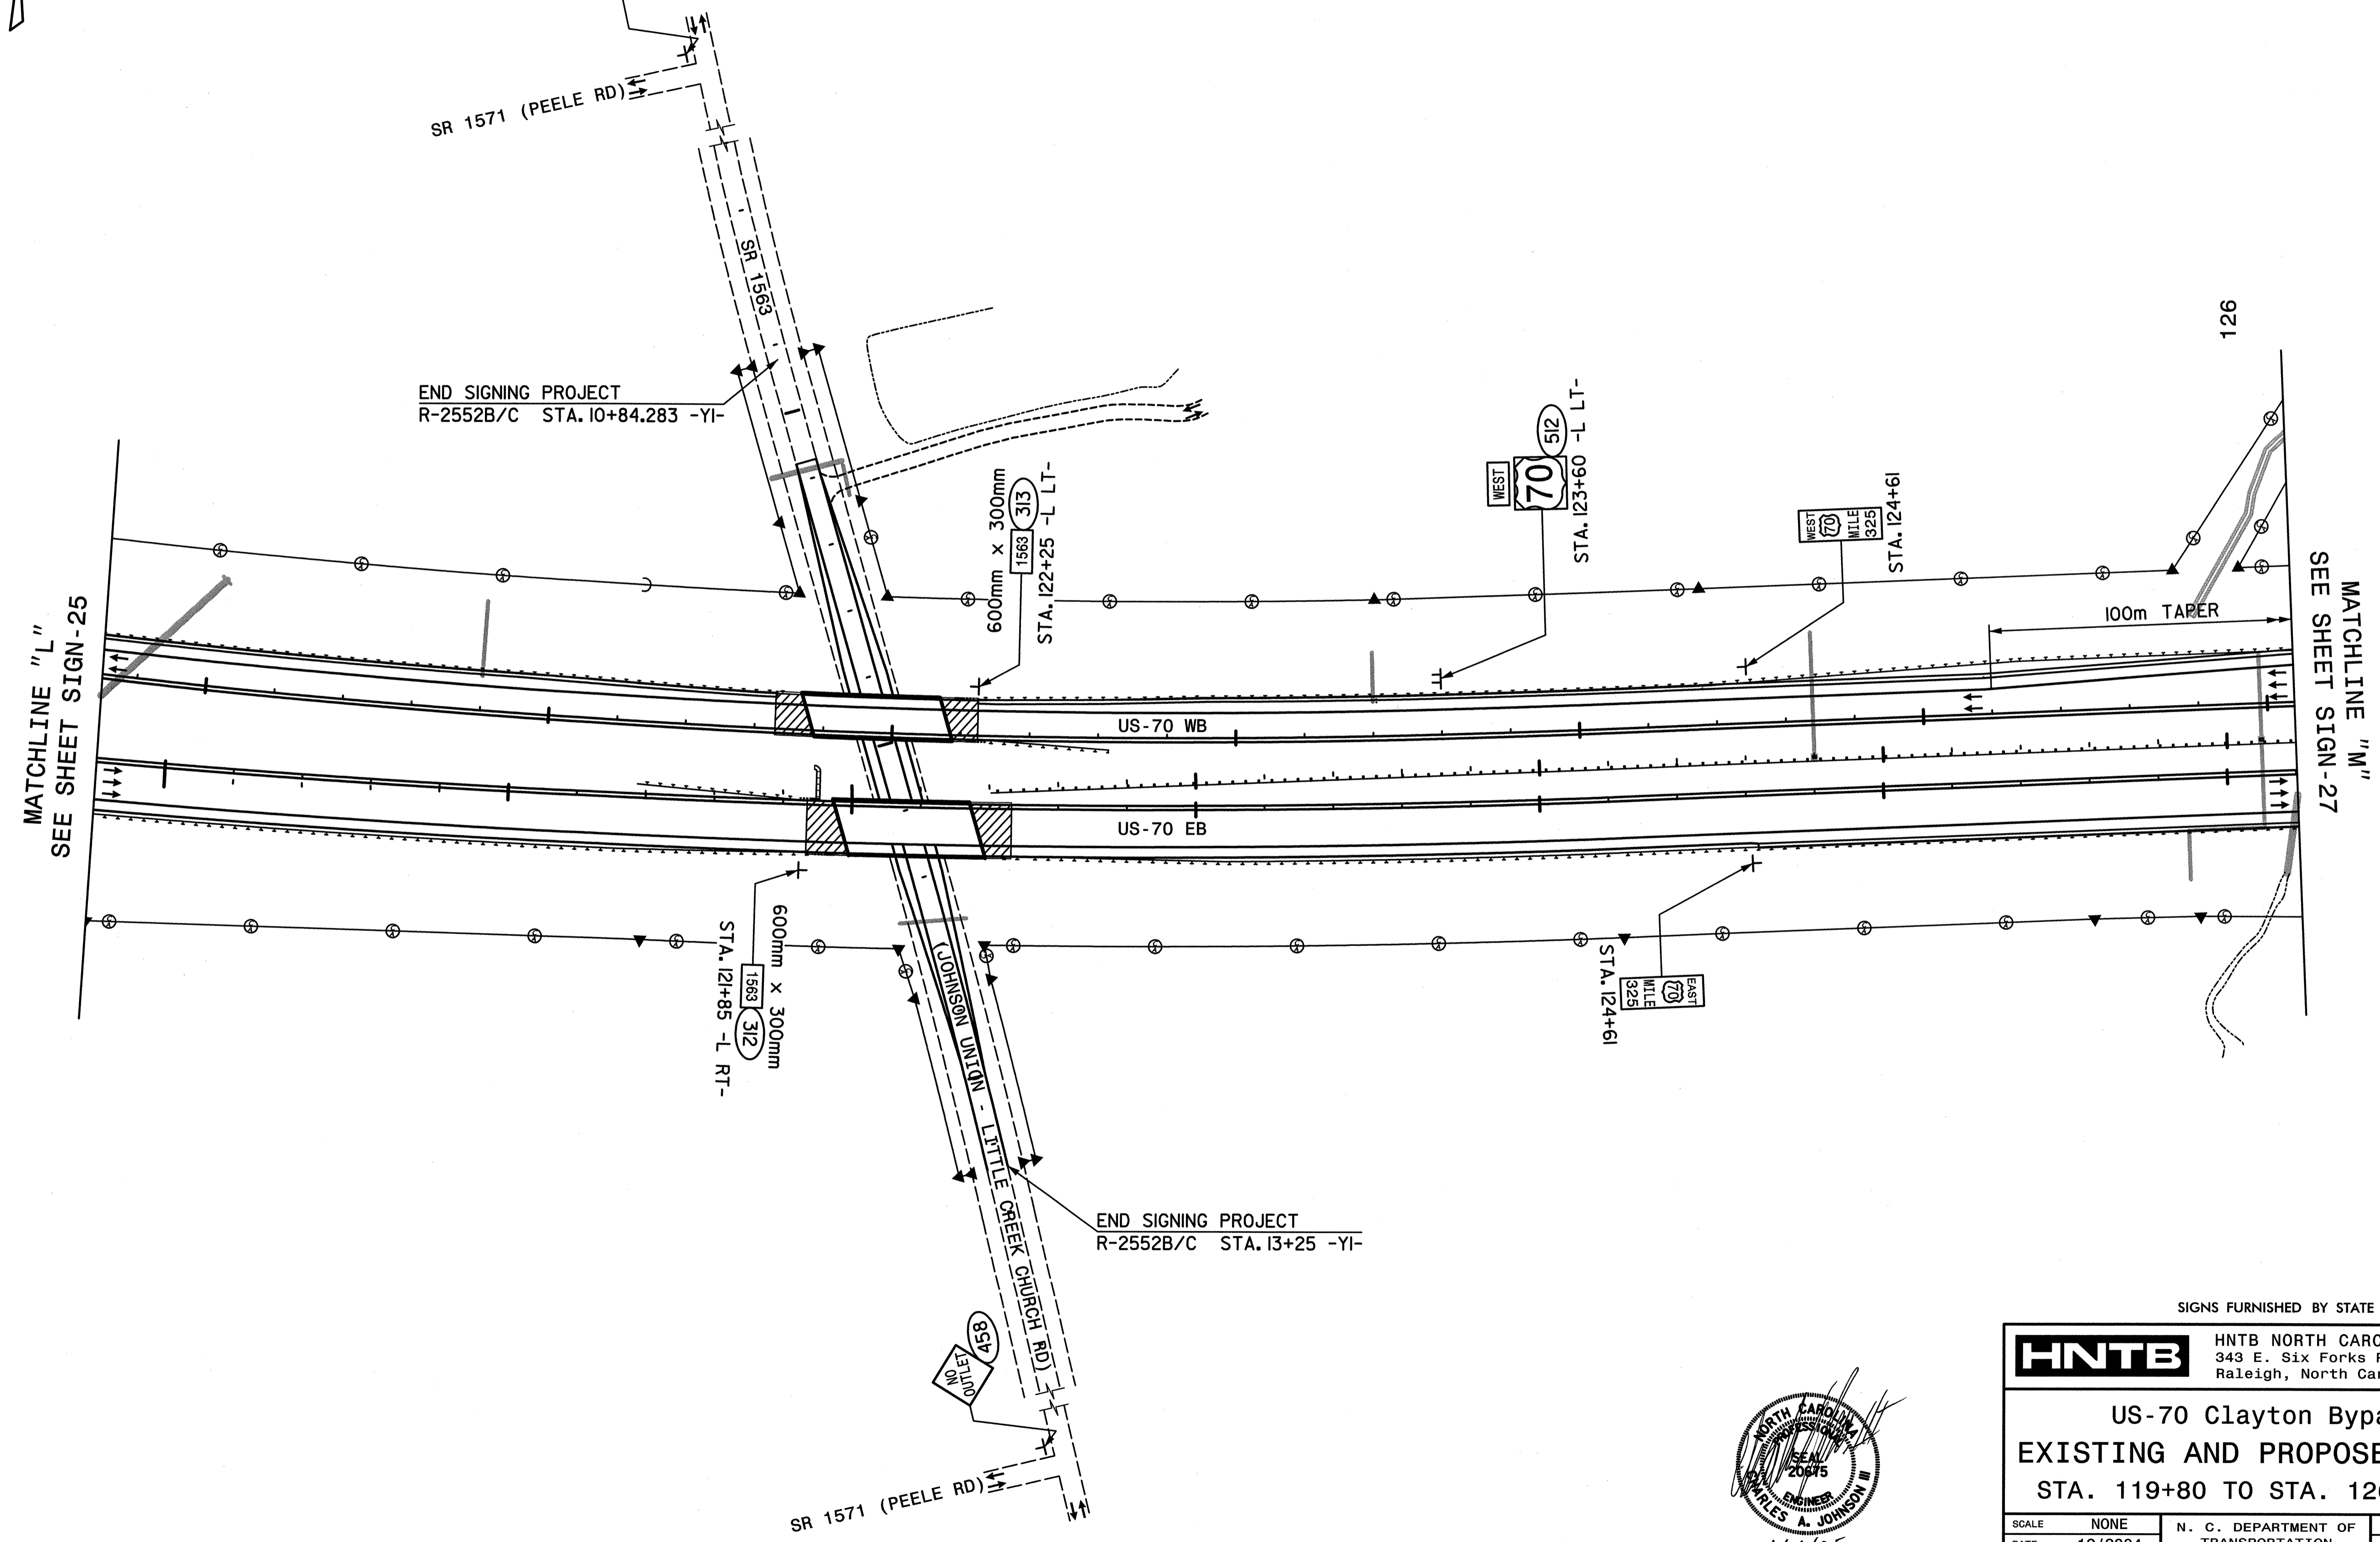

SIGNS FURNISHED BY STATE

**HNTB** HNTB NORTH CAROLINA, P.C.  
343 E. Six Forks Road, Suite 200  
Raleigh, North Carolina 27609

**US-70 Clayton Bypass  
EXISTING AND PROPOSED SIGNS  
STA. 119+80 TO STA. 126+20 -L-**

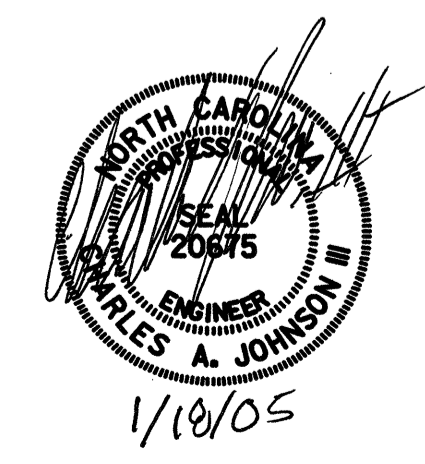

SCALE	NONE	N. C. DEPARTMENT OF TRANSPORTATION	REVISIONS
DATE	12/2004		
DWG. BY	KHI	DIVISION OF HIGHWAYS TRAFFIC ENGINEERING BRANCH	
DESIGN BY	KHI		
APPROVED	CAJ		