
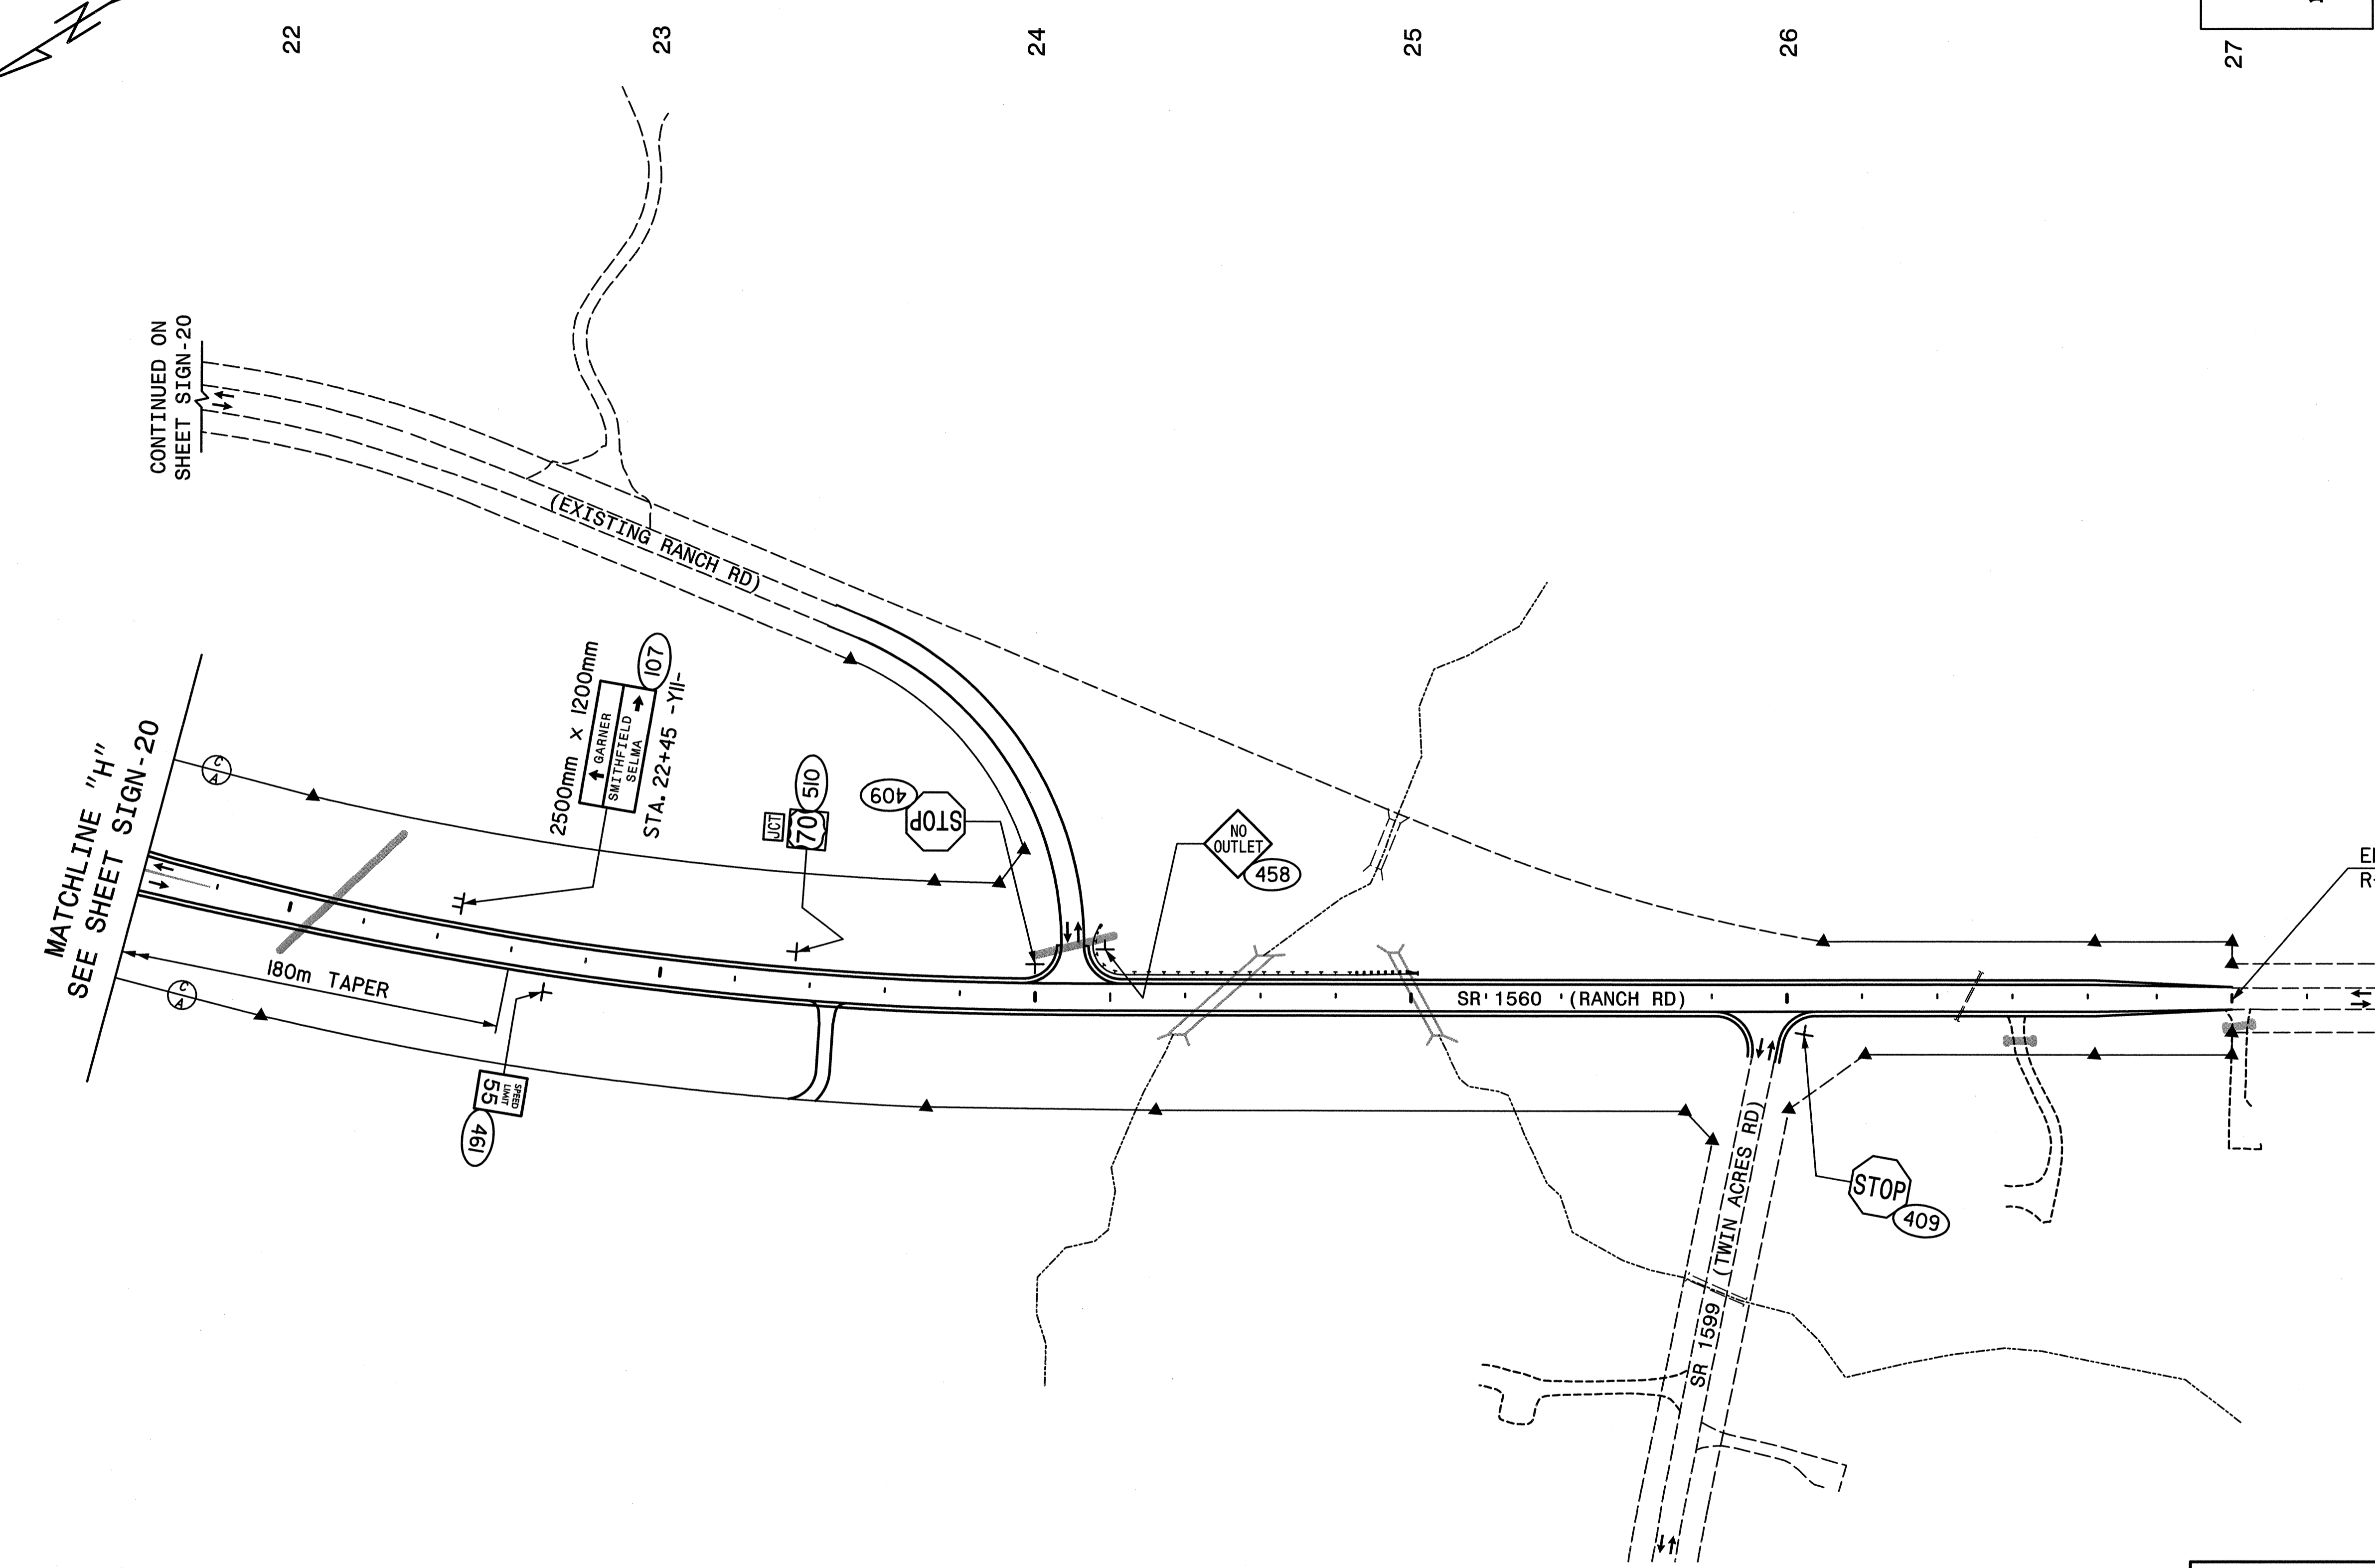


STATE	PROJECT NO.	SHEET NO.	TOTAL SHTS.
N. C.	R-2552B/C	SIGN-22	
F. A. PROJECT NO.			
PROJECT ID. NO.			

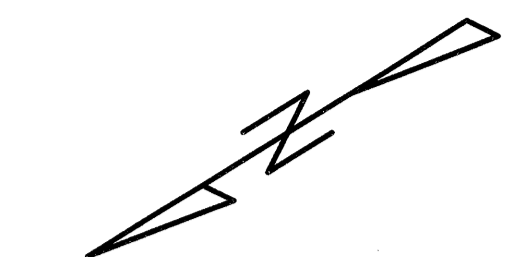


NOTE: REMOVE ALL EXISTING TYPE D, E, AND F SIGNS FROM THE AREA COVERED BY THIS PLAN SHEET.

END SIGNING PROJECT
R-2552B/C STA. 27+00 -YII REV-

SIGNS FURNISHED BY STATE

HNTB HNTB NORTH CAROLINA, P.C.
343 E. Six Forks Road, Suite 200
Raleigh, North Carolina 27609

**US-70 Clayton Bypass
EXISTING AND PROPOSED SIGNS
STA. 21+60 TO STA. 27+40 -Y11-**

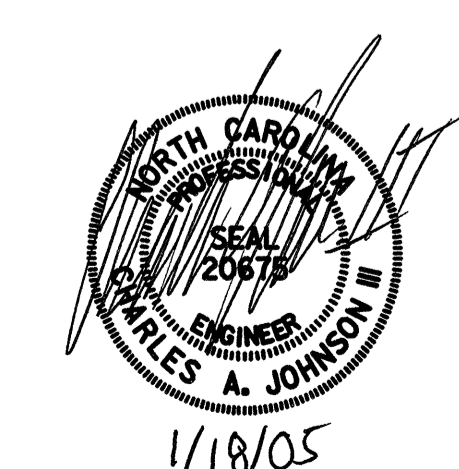

SCALE	NONE	N. C. DEPARTMENT OF TRANSPORTATION DIVISION OF HIGHWAYS TRAFFIC ENGINEERING BRANCH	REVISIONS
DATE	12/2004		
DWG. BY	KHI		
DESIGN BY	KHI		
APPROVED	CAJ		