


| | | | |
|-------------------|-------------|-----------|-------------|
| STATE | PROJECT NO. | SHEET NO. | TOTAL SHTS. |
| N. C. | R-2552B/C | SIGN-21 | |
| F. A. PROJECT NO. | | | |
| PROJECT ID. NO. | | | |

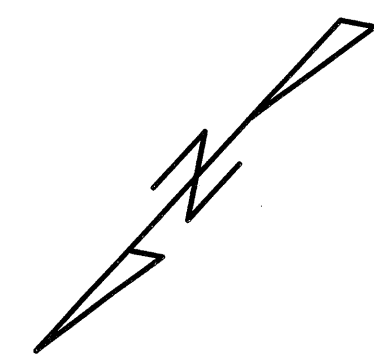


12

13

14

15

16

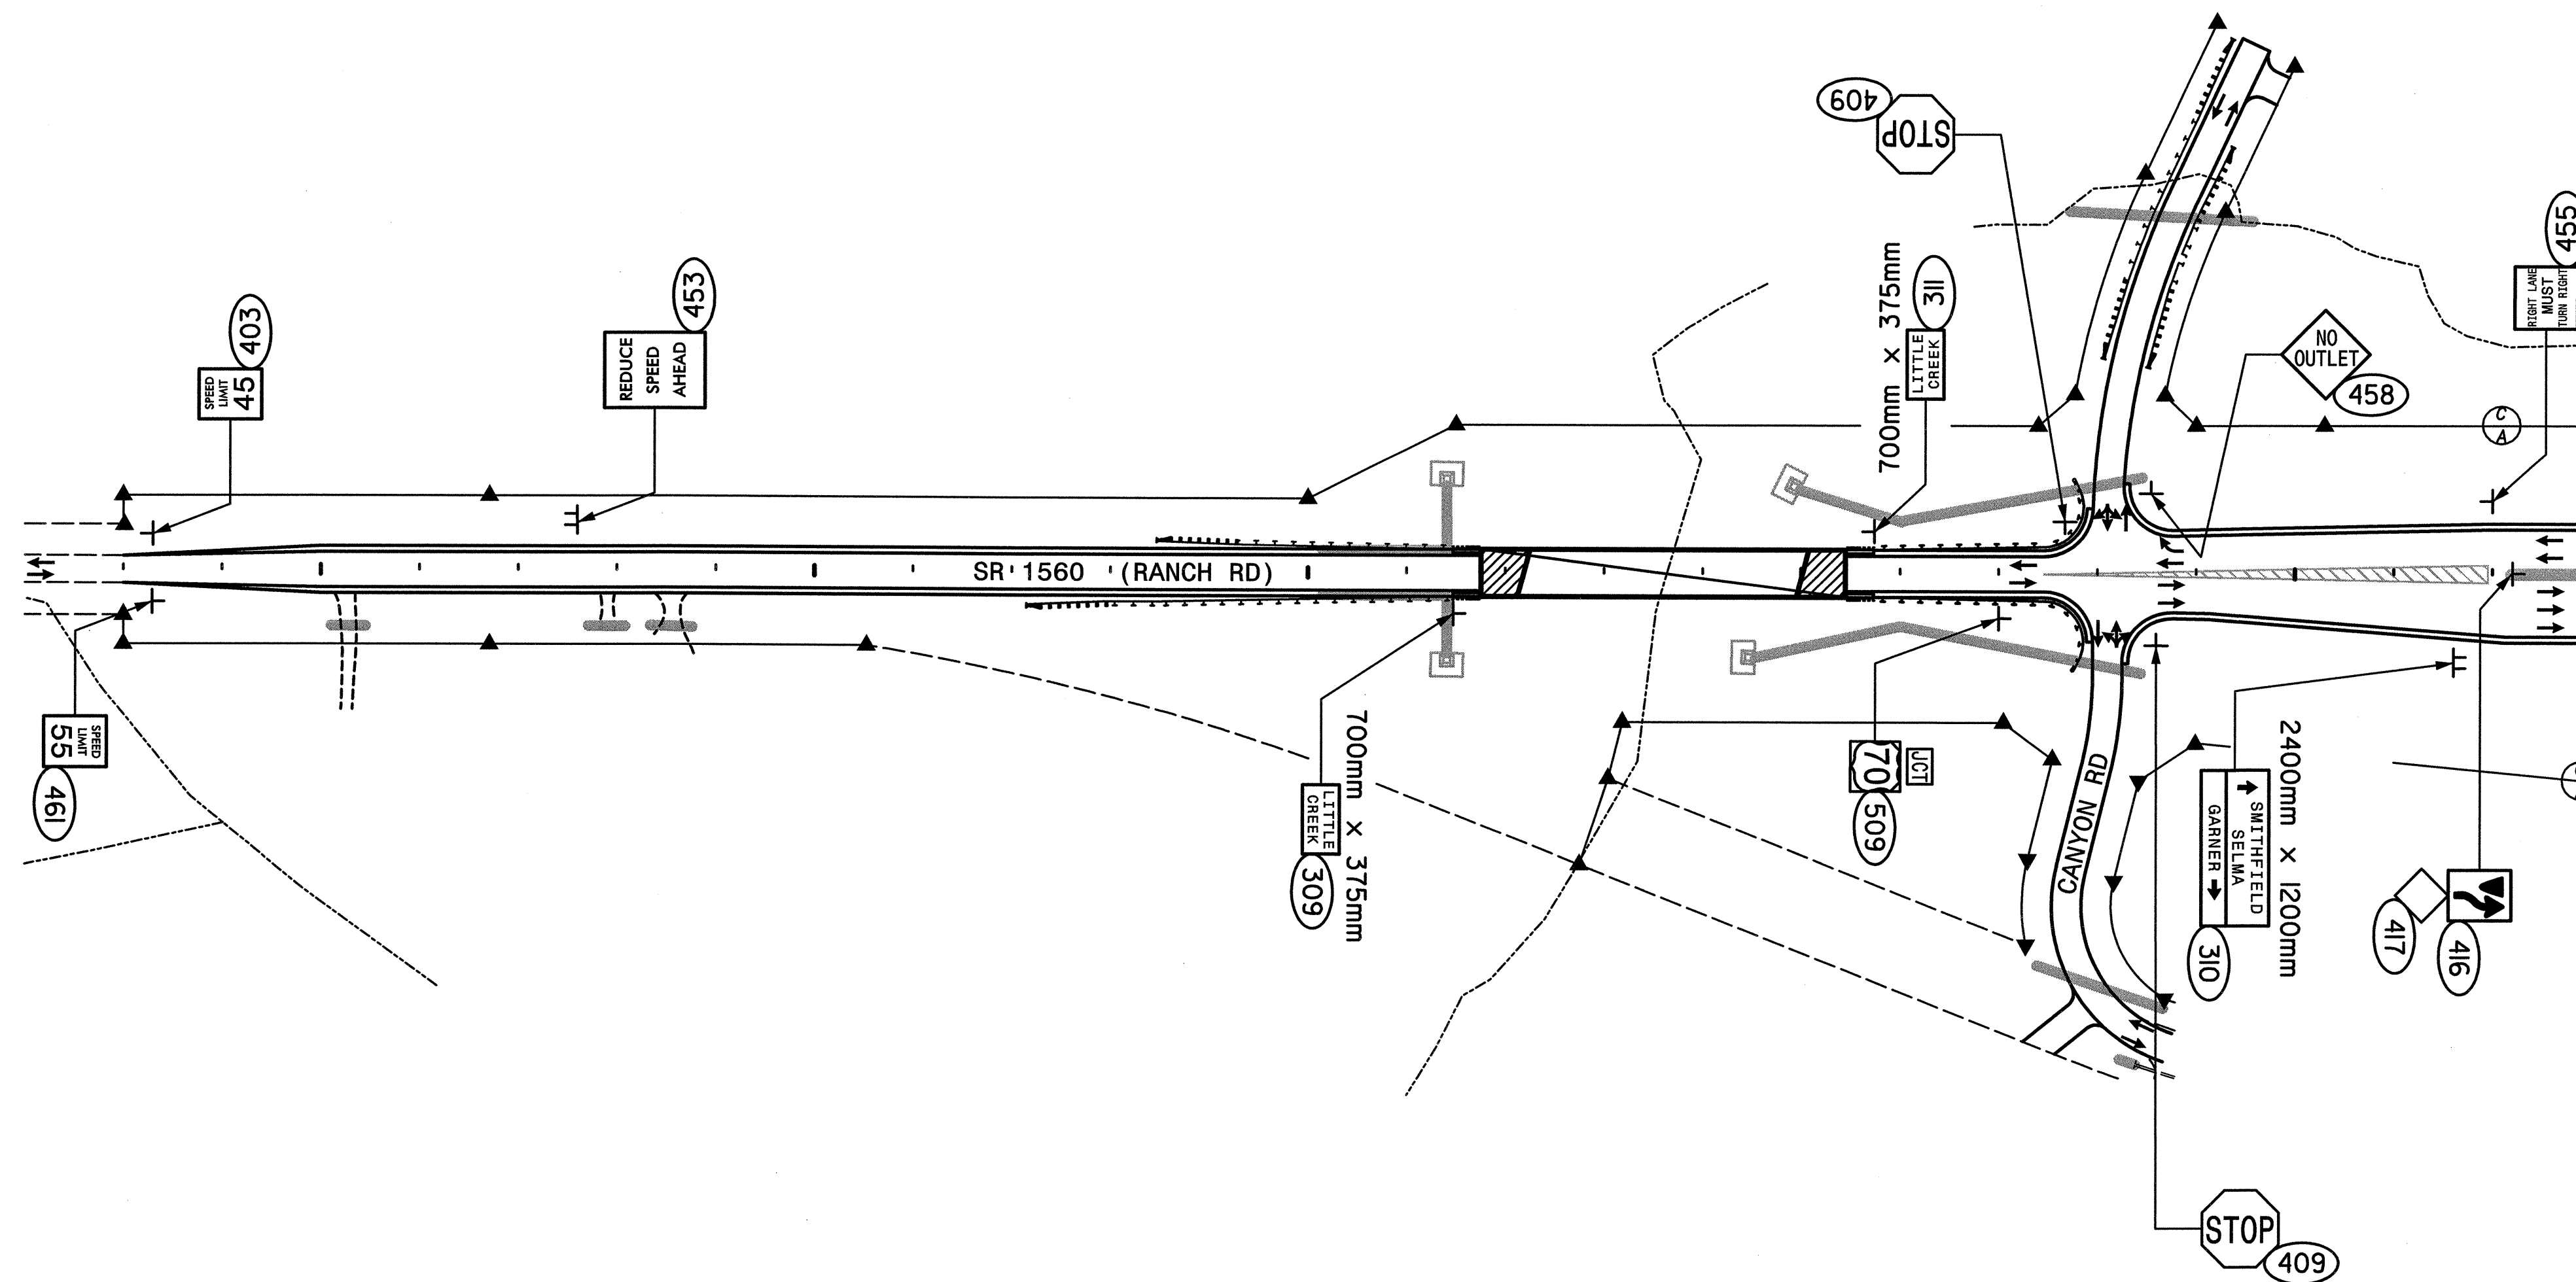

MATCHLINE "G"
SEE SHEET SIGN-20

NOTE: REMOVE ALL EXISTING TYPE D, E, AND F SIGNS FROM THE AREA COVERED BY THIS PLAN SHEET.



SIGNS FURNISHED BY STATE



HNTB NORTH CAROLINA, P.C.
343 E. Six Forks Road, Suite 200
Raleigh, North Carolina 27609

**US-70 Clayton Bypass
EXISTING AND PROPOSED SIGNS
STA. 11+40 TO STA. 16+60 -Y11-**

| | | | | |
|-----------|---------|---------------------------------------|-------------------------------|--|
| SCALE | NONE | N. C. DEPARTMENT OF TRANSPORTATION | REVISIONS | |
| DATE | 12/2004 | | | |
| DWG. BY | KHI | DIVISION OF HIGHWAYS | | |
| DESIGN BY | KHI | | TRAFFIC ENGINEERING BRANCH | |
| APPROVED | CAJ | | | |