



501  
511  
513

EAST  
70  
1-750 X 375  
1-900 X 900

TWO "U" POSTS PER SIGN

506

EAST WEST  
70 70  
2-600 X 300  
2-600 X 600  
↑ → 2-525 X 375

TWO "U" POSTS

517  
521  
528  
539  
543

WEST  
BUSINESS  
70  
1-600 X 300  
1-600 X 300  
1-600 X 600

ONE "U" POST PER SIGN

526  
527

WEST  
BUSINESS WEST  
70 42  
1-600 X 300  
2-600 X 300  
2-600 X 600

TWO "U" POSTS PER SIGN

502  
512  
514

WEST  
70  
1-750 X 375  
1-900 X 900

TWO "U" POSTS PER SIGN

507

EAST  
70  
1-600 X 300  
1-600 X 600  
↙ 1-525 X 375

ONE "U" POST

518  
523  
524  
542

EAST  
BUSINESS  
70  
1-600 X 300  
1-600 X 300  
1-600 X 600

ONE "U" POST PER SIGN

529

JCT  
BUSINESS  
70  
1-525 X 375  
1-600 X 300  
1-600 X 600

ONE "U" POST

503

WEST EAST  
70 70  
2-600 X 300  
2-600 X 600  
↑ → 2-525 X 375

TWO "U" POSTS

508

EAST  
70  
1-600 X 300  
1-600 X 600  
← 1-525 X 375

MOUNT BELOW SIGN 308

520

WEST  
BUSINESS  
70  
1-600 X 300  
1-600 X 300  
1-600 X 600  
↑ 1-525 X 375  
WEST EAST  
70 70  
2-600 X 300  
2-600 X 600  
↙ → 2-525 X 375

TWO "U" POSTS

530

WEST EAST  
BUSINESS BUSINESS  
70 70  
2-600 X 300  
2-600 X 300  
2-600 X 600  
↑ ↙ 2-525 X 375  
EAST  
42  
1-600 X 300  
1-600 X 600  
↙ 1-525 X 375

TWO "U" POSTS

532  
537

WEST  
BUSINESS  
70  
1-600 X 300  
1-600 X 300  
1-600 X 600  
← 1-525 X 375

ONE "U" POST PER SIGN

504

WEST  
70  
1-600 X 300  
1-600 X 600  
↙ 1-525 X 375

ONE "U" POST

509  
510  
515  
519

JCT  
70  
1-525 X 375  
1-600 X 600

ONE "U" POST PER SIGN

522

WEST EAST  
BUSINESS BUSINESS  
70 70  
2-600 X 300  
2-600 X 300  
2-600 X 600  
← → 2-525 X 375

TWO "U" POSTS

531

WEST  
BUSINESS  
70  
1-600 X 300  
1-600 X 300  
1-600 X 600  
↙ 1-525 X 375

ONE "U" POST

533

JCT  
BUSINESS JCT  
70 42  
1-525 X 375  
1-600 X 300  
1-525 X 375  
2-600 X 600

TWO "U" POSTS

505

WEST  
70  
1-600 X 300  
1-600 X 600  
← 1-525 X 375

MOUNT BELOW SIGN 307

516

WEST EAST  
70 70  
2-600 X 300  
2-600 X 600  
← → 2-525 X 375


TWO "U" POSTS

525

EAST  
BUSINESS EAST  
70 42  
1-600 X 300  
2-600 X 300  
2-600 X 600

TWO "U" POSTS

NOTE: THIS DRAWING IS DIMENSIONED IN MILLIMETERS UNLESS OTHERWISE DEPICTED WITHIN THE DRAWING.

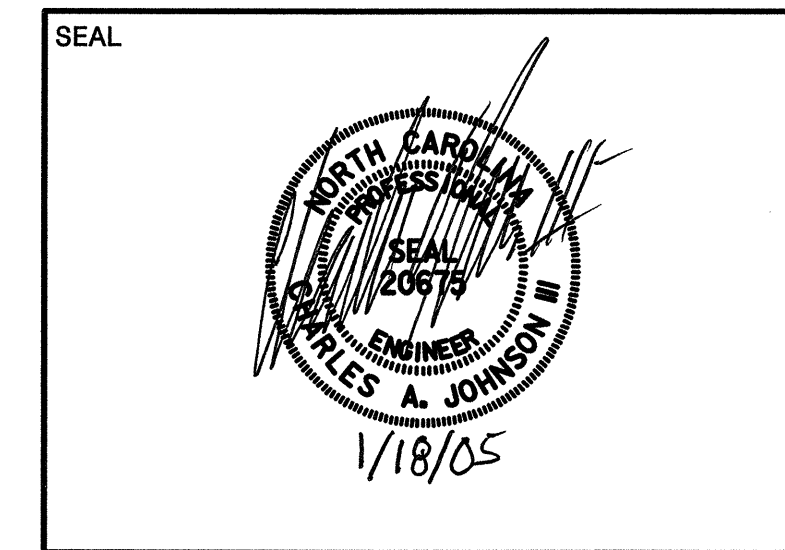

**HNTB** HNTB NORTH CAROLINA, P.C.  
343 E. Six Forks Road, Suite 200  
Raleigh, North Carolina 27609

# TYPE "F" SIGNS & MILEMARKERS