
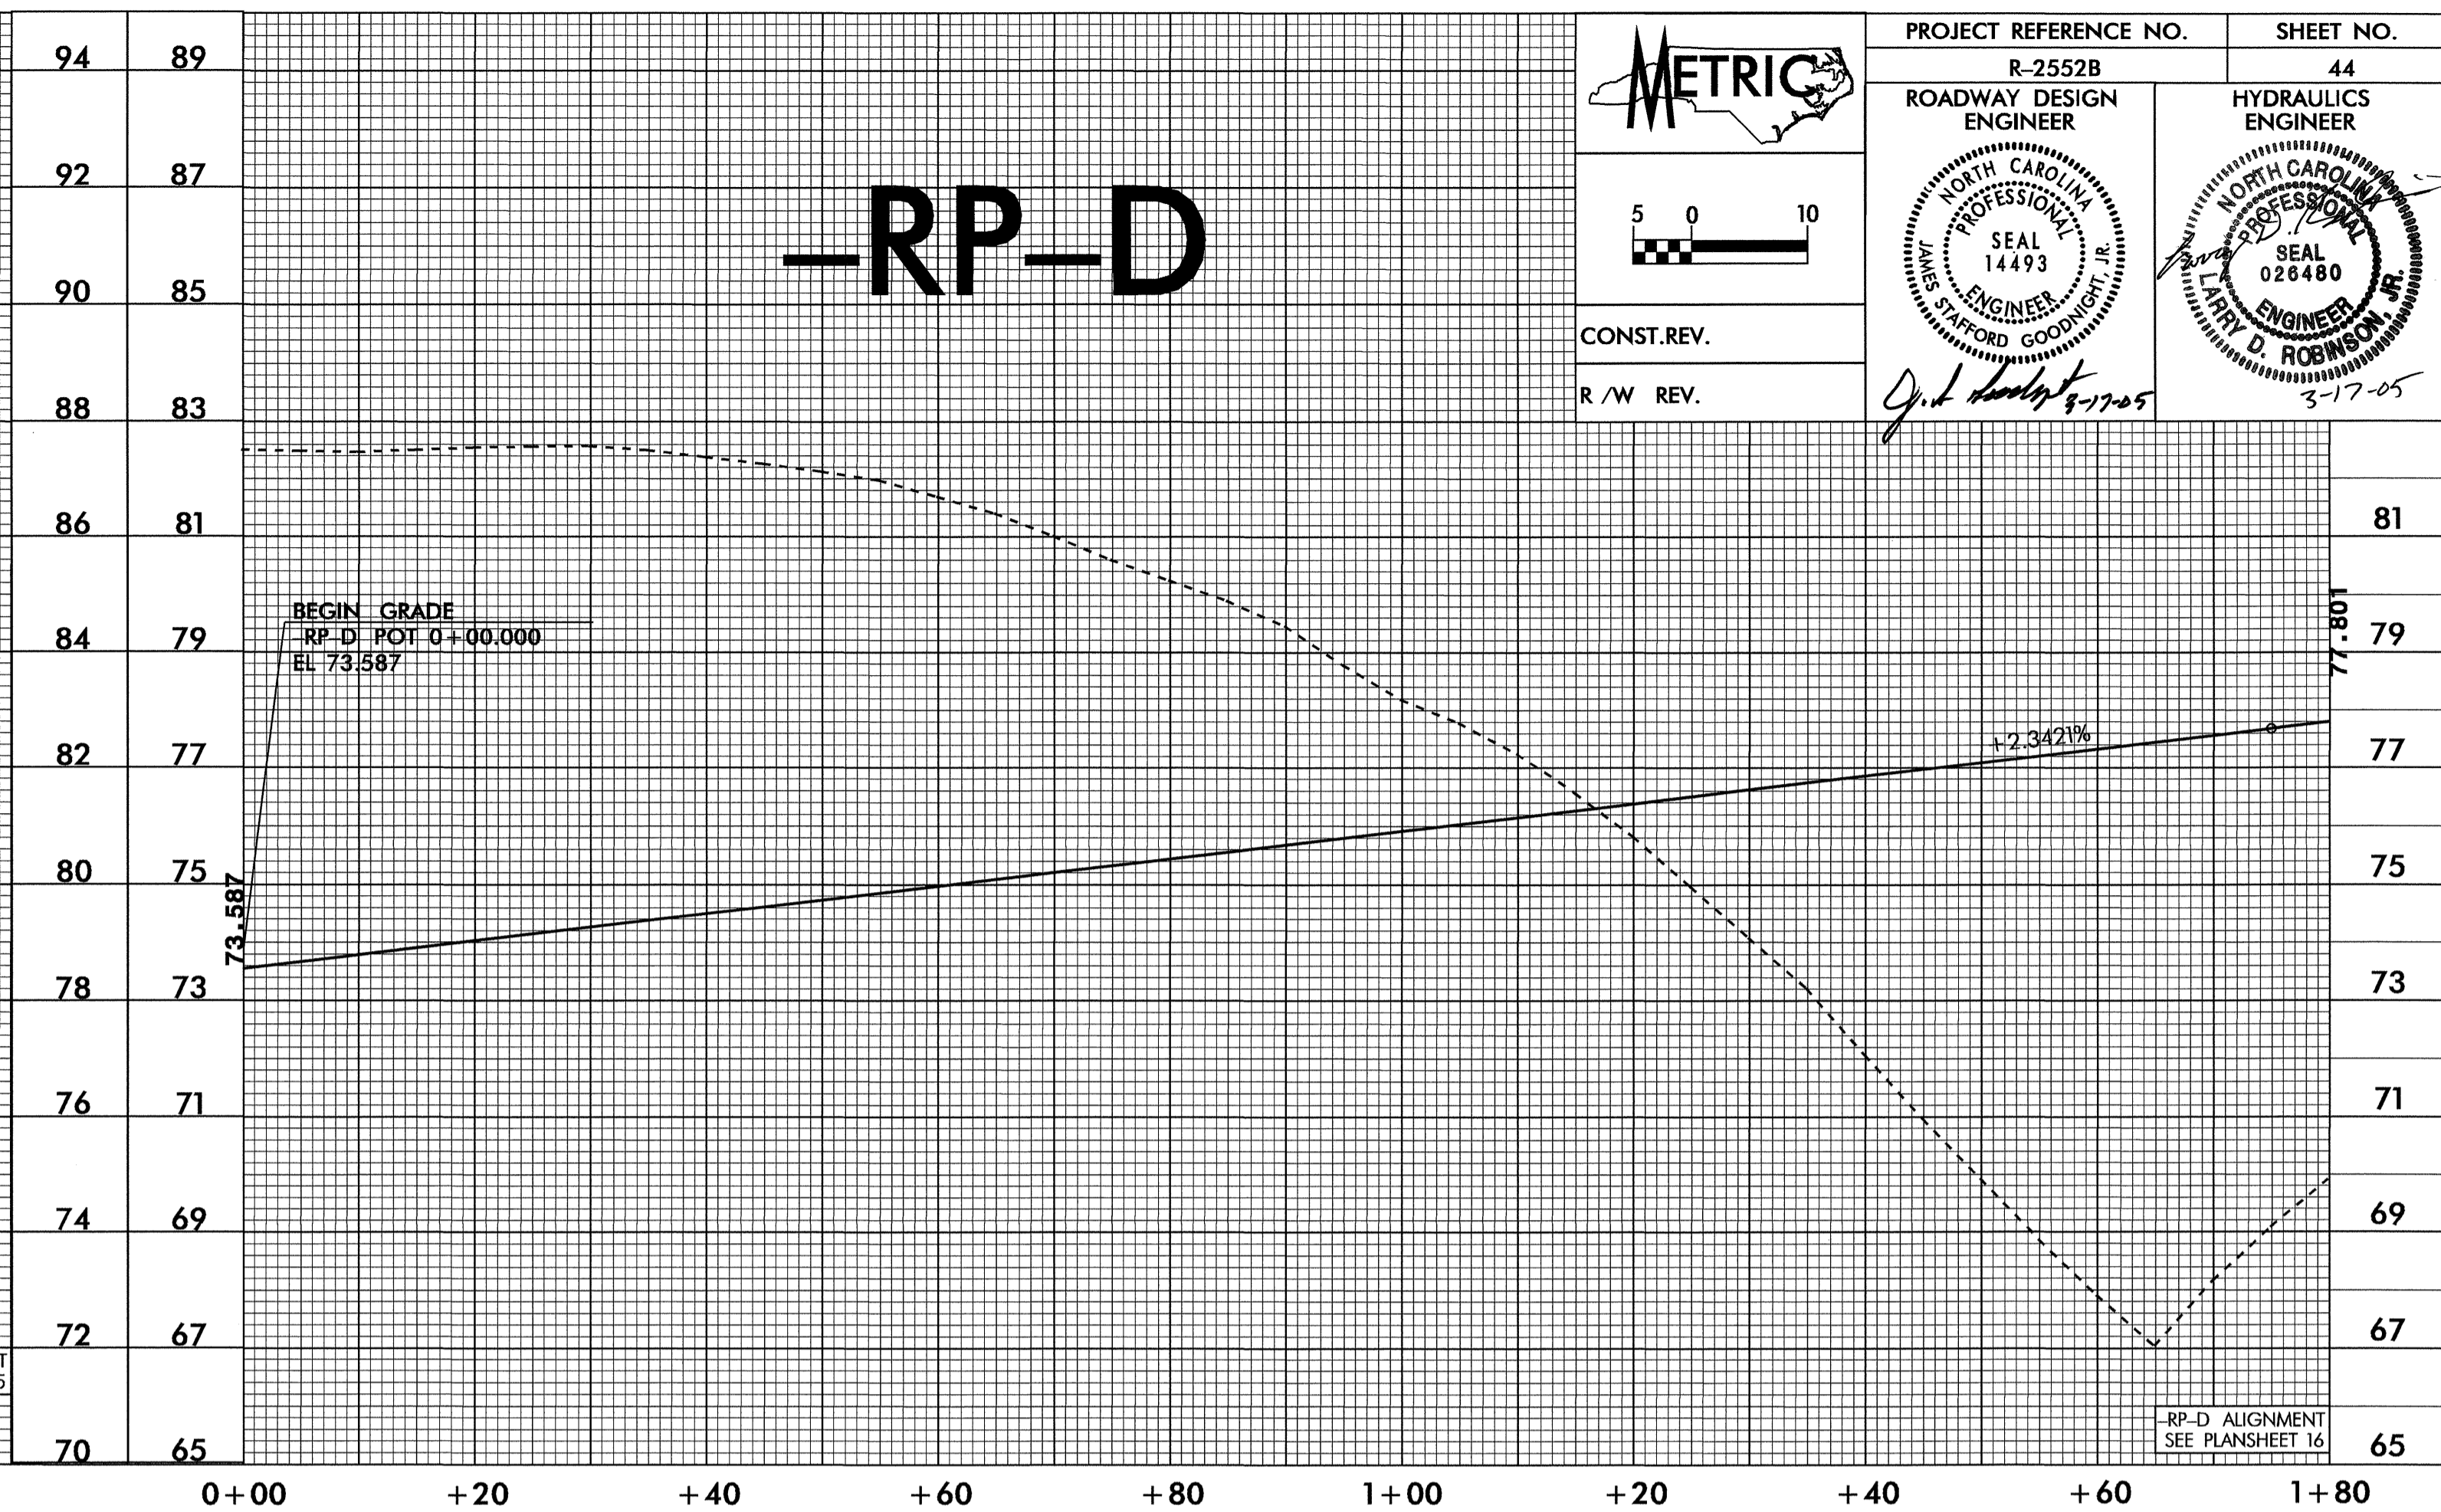


6/09/05

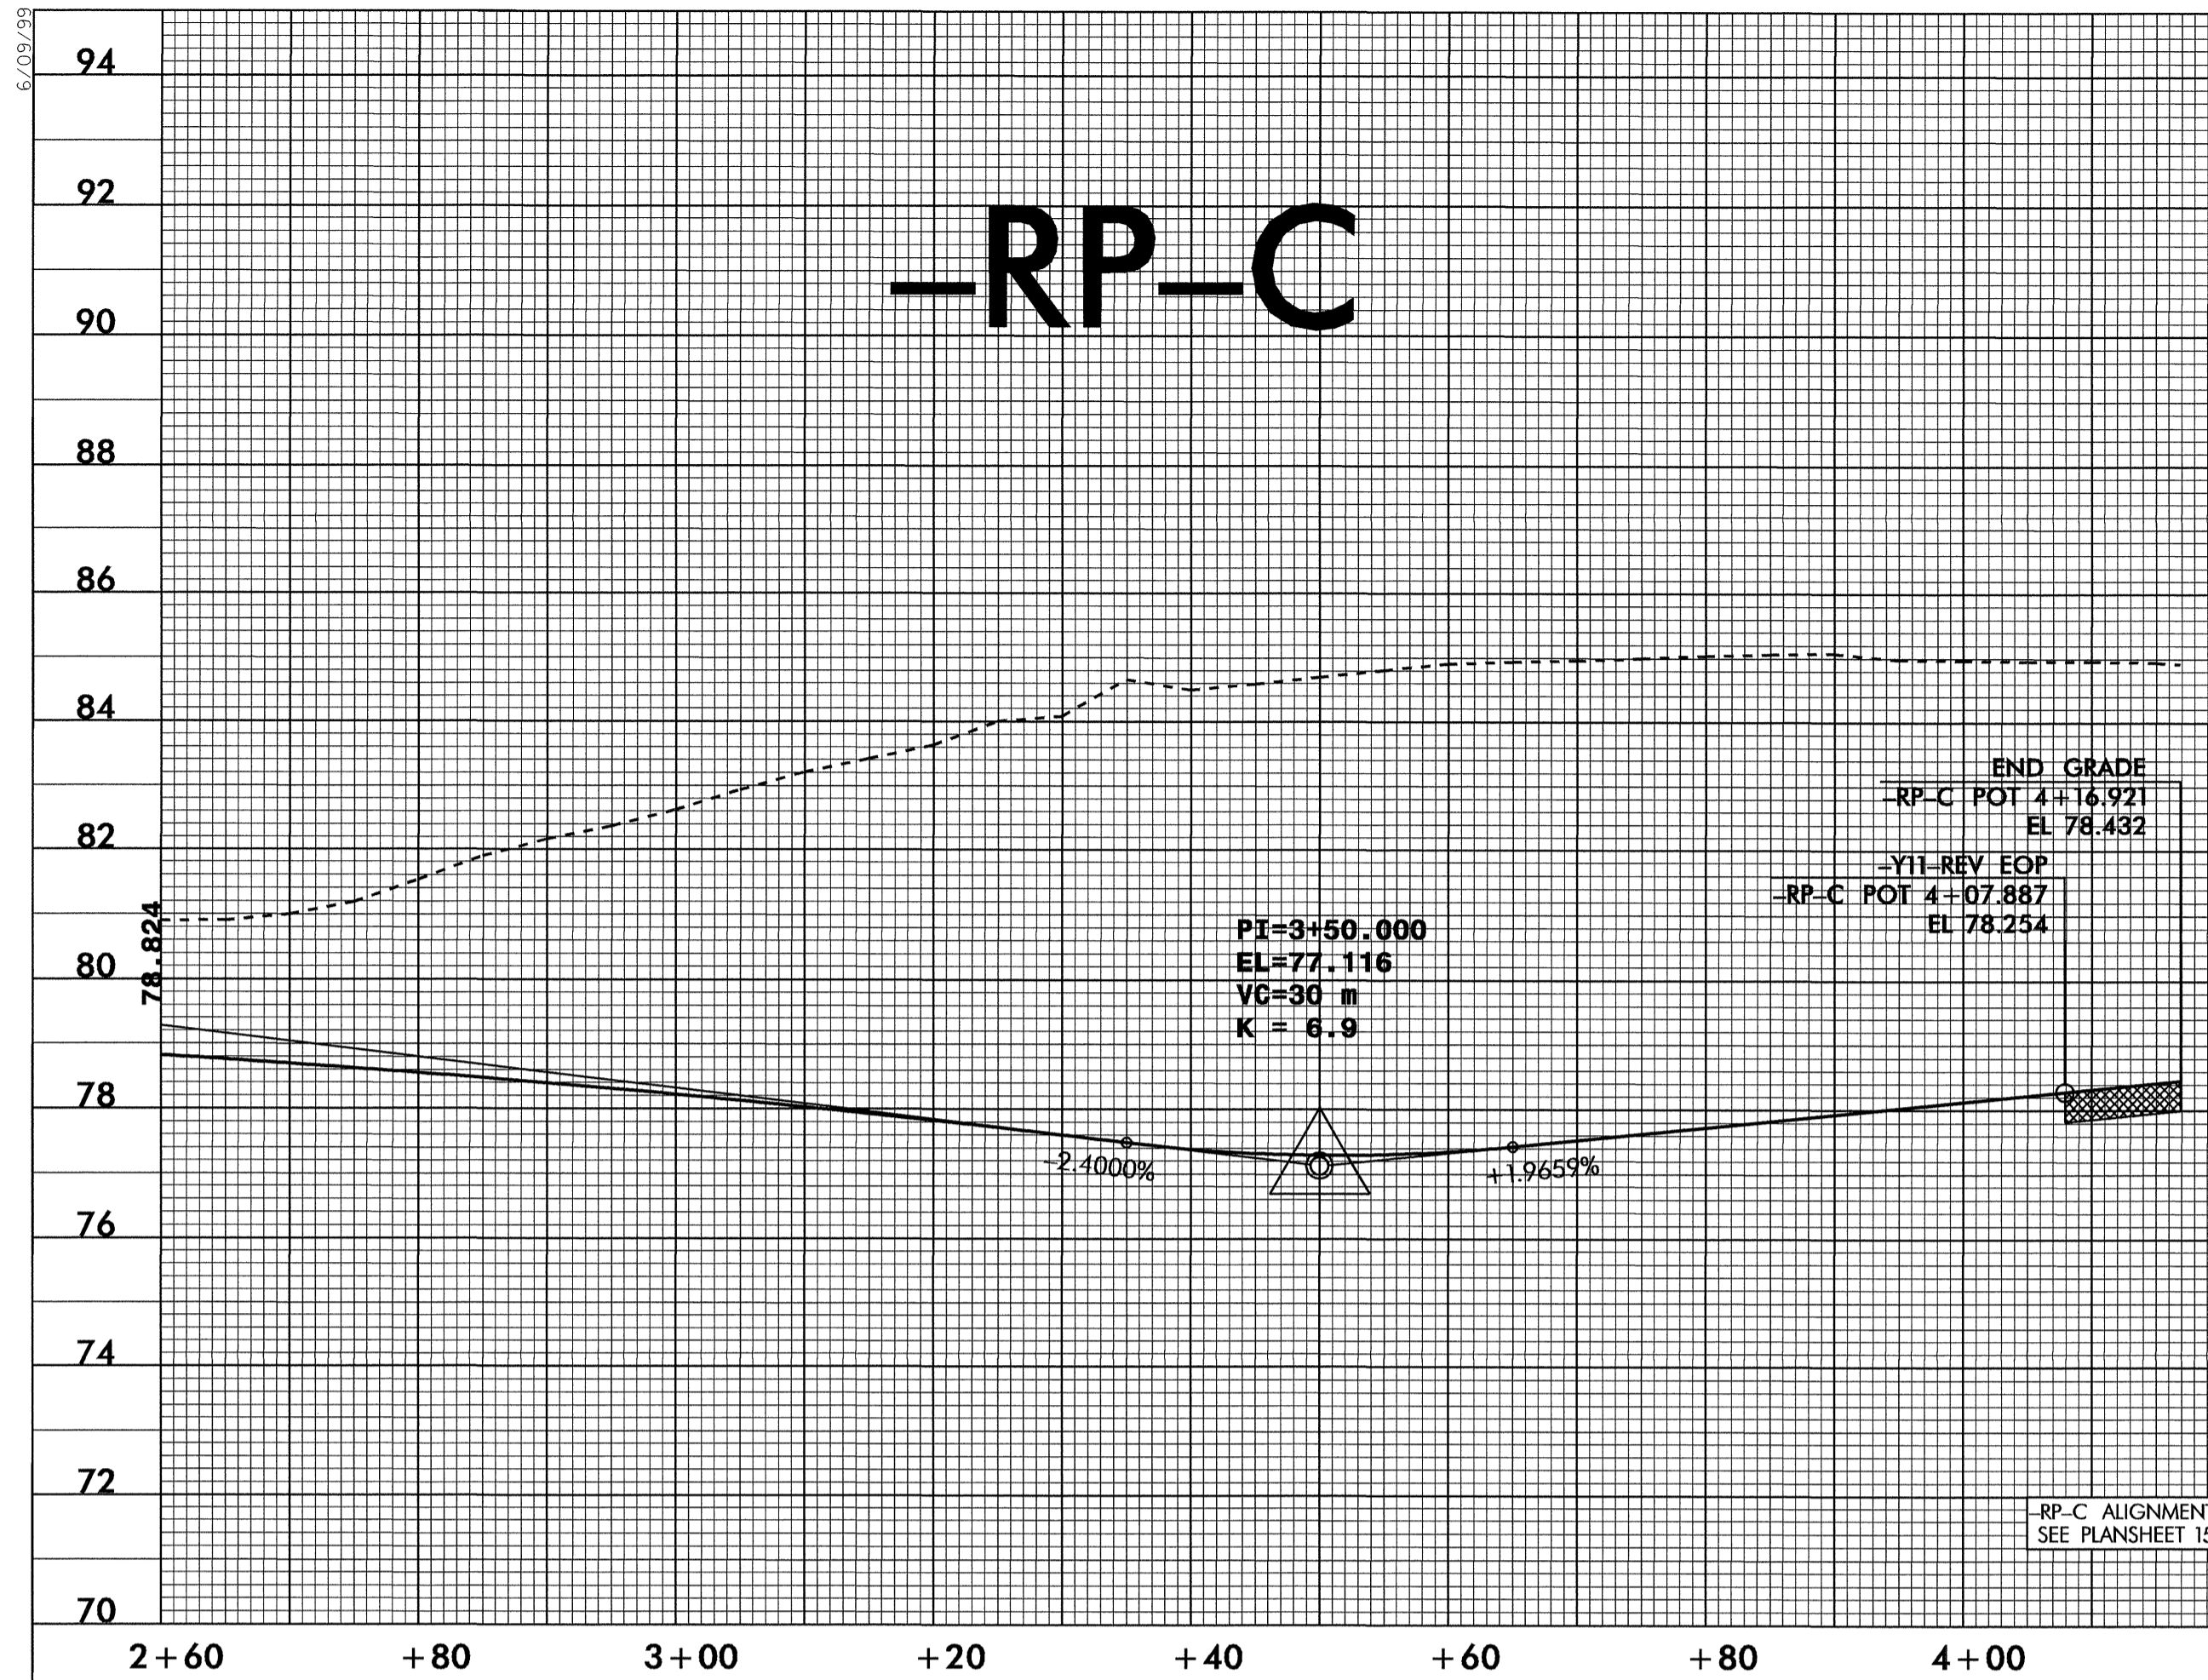

METRIC

5 0 10

CONST.REV.
 R / W REV.


PROJECT REFERENCE NO. R-2552B
 ROADWAY DESIGN ENGINEER

SHEET NO. 44
 HYDRAULICS ENGINEER

Professional Engineer Seal: JAMES SAFFORD GOODRIGHT, SEAL 14493, 3-17-05

Professional Engineer Seal: TERRY D. ROBINSON, SEAL 026480, 3-17-05

J.D. Goodright 3-17-05

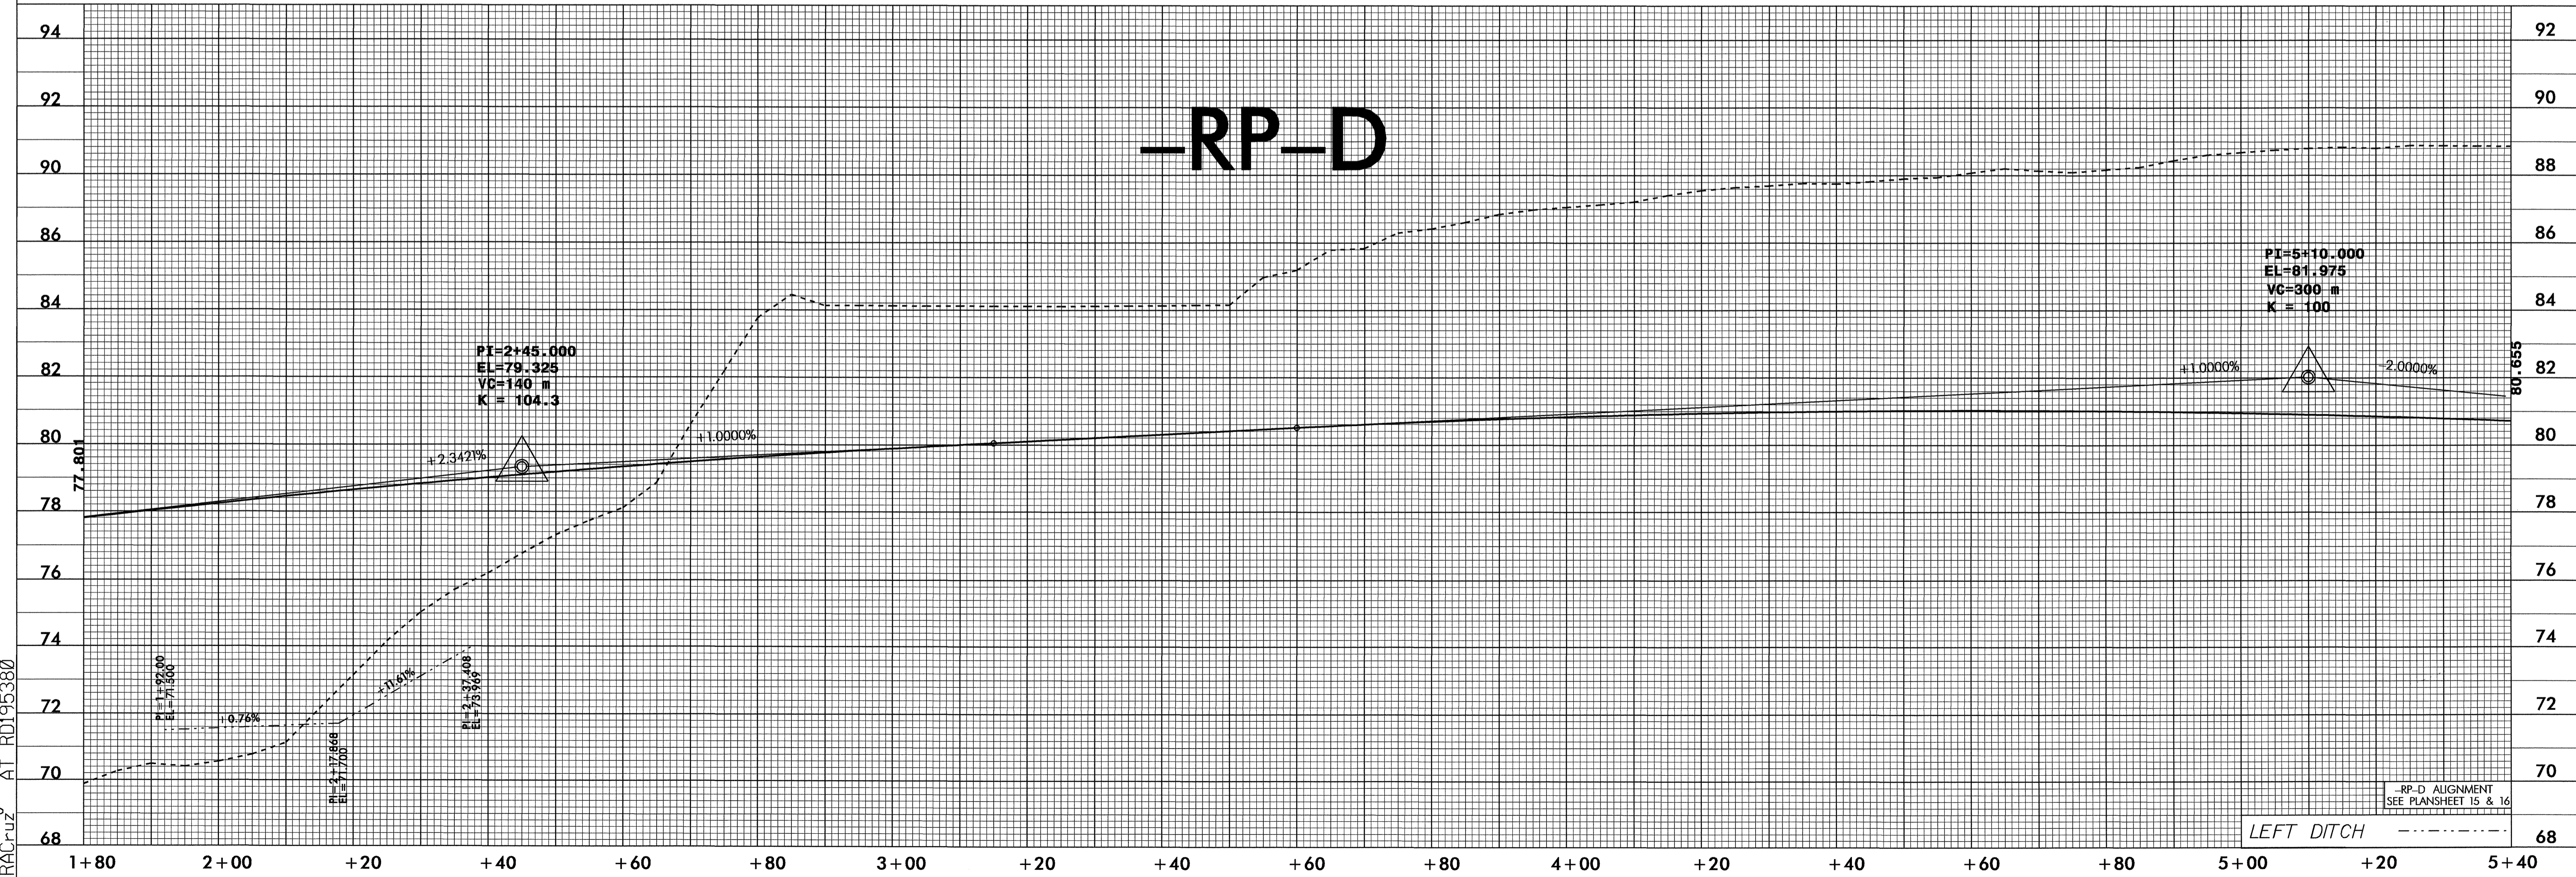

31-JAN-2005 14:54
 RACruz rd-04oce34
 RACruz rd-04oce34