




METRIC

5 0 10

CONST. REV.
R / W REV.

PROJECT REFERENCE NO. R-2552B ROADWAY DESIGN ENGINEER	SHEET NO. 42 HYDRAULICS ENGINEER

J. L. Goodwin 1-17-05
W. D. Robinson 1-17-05

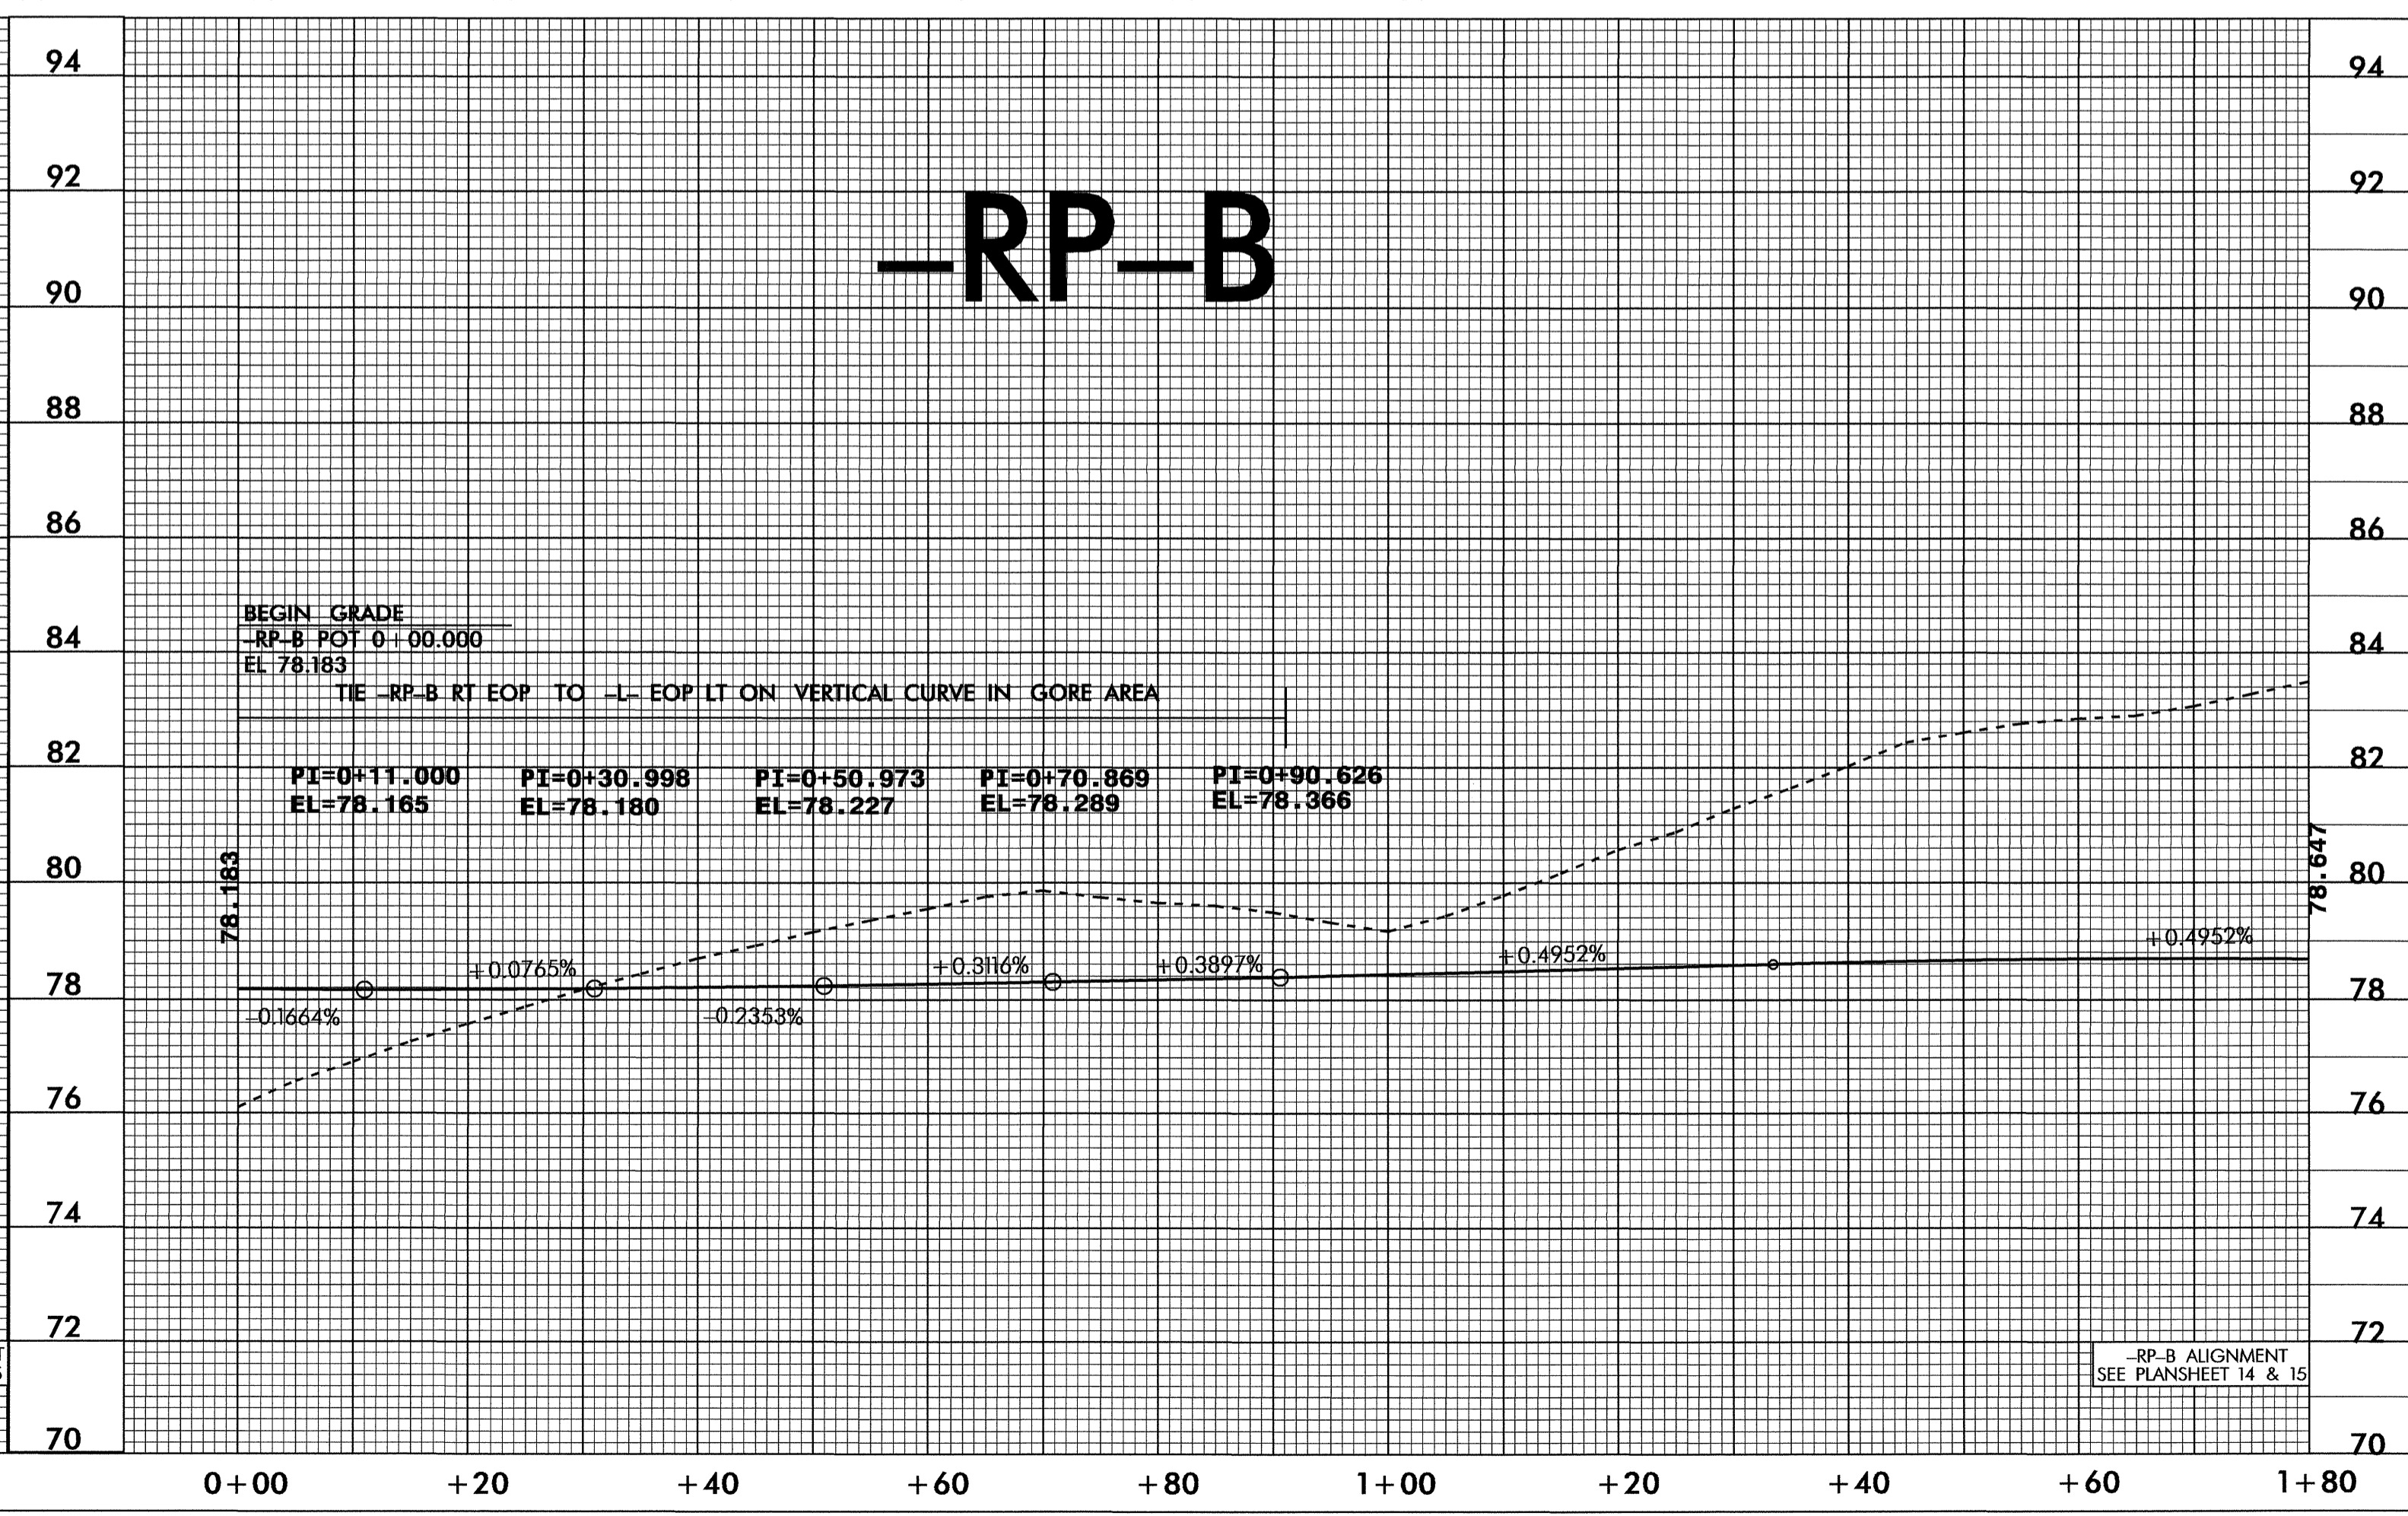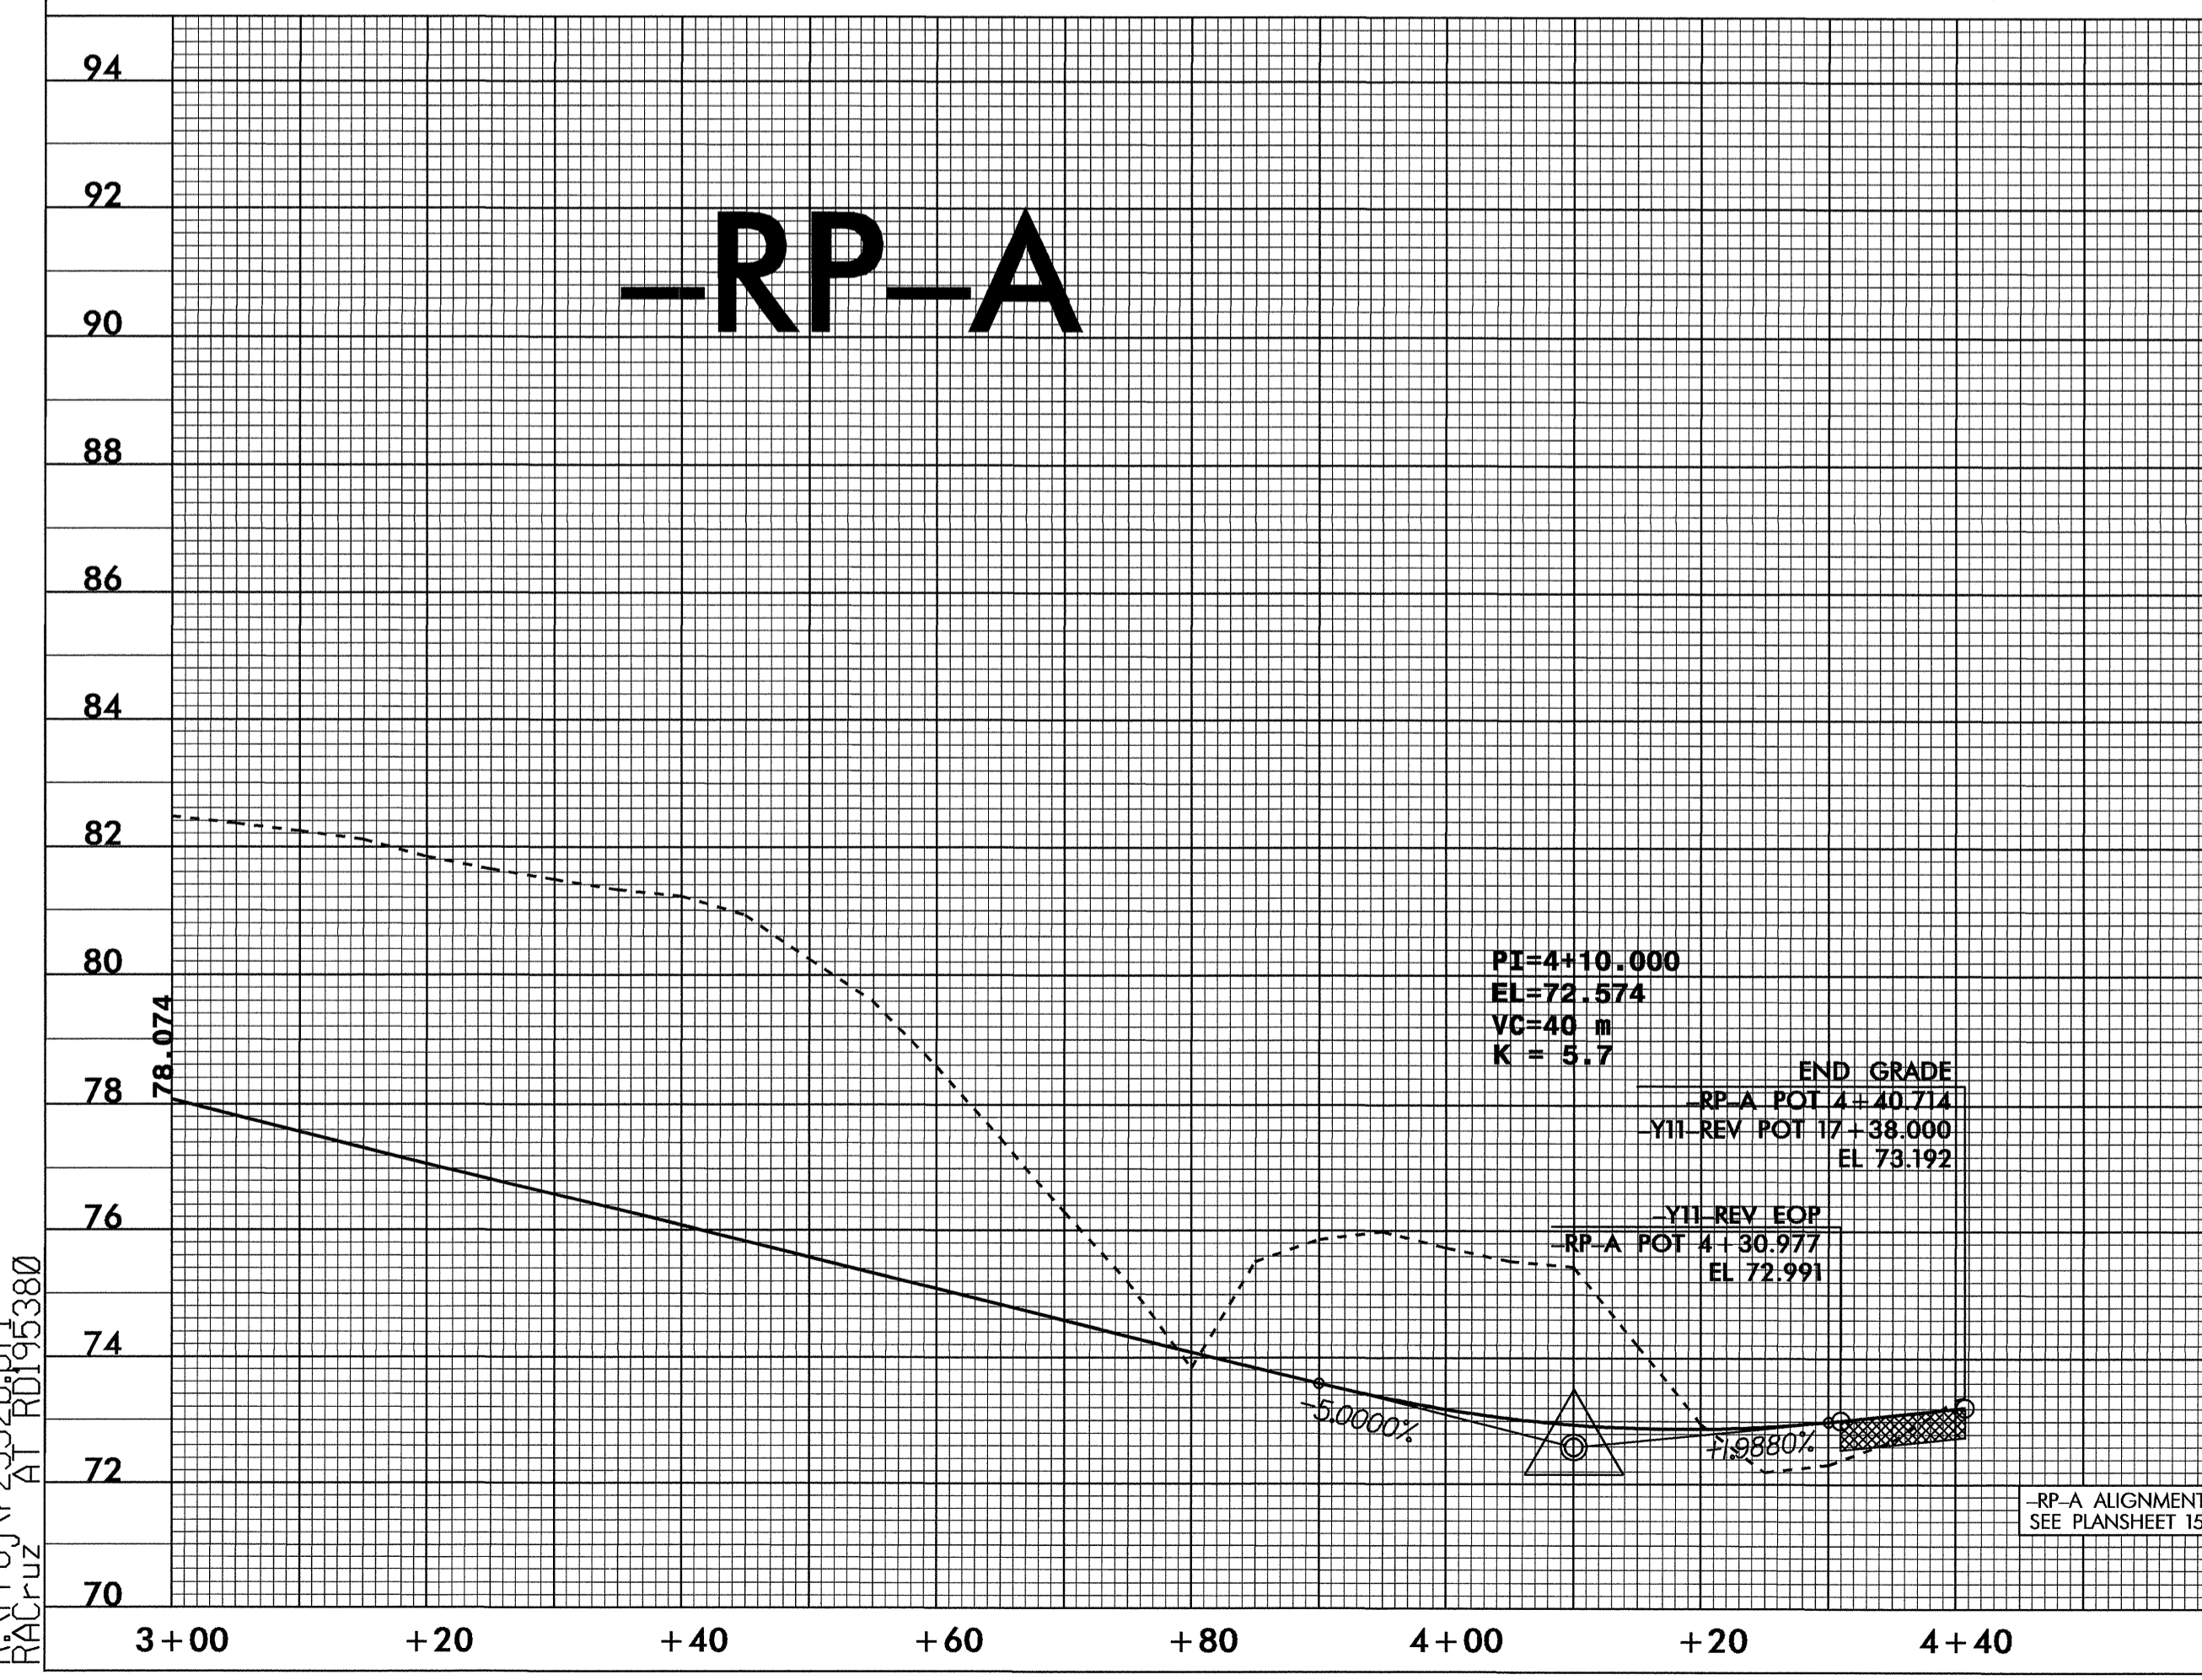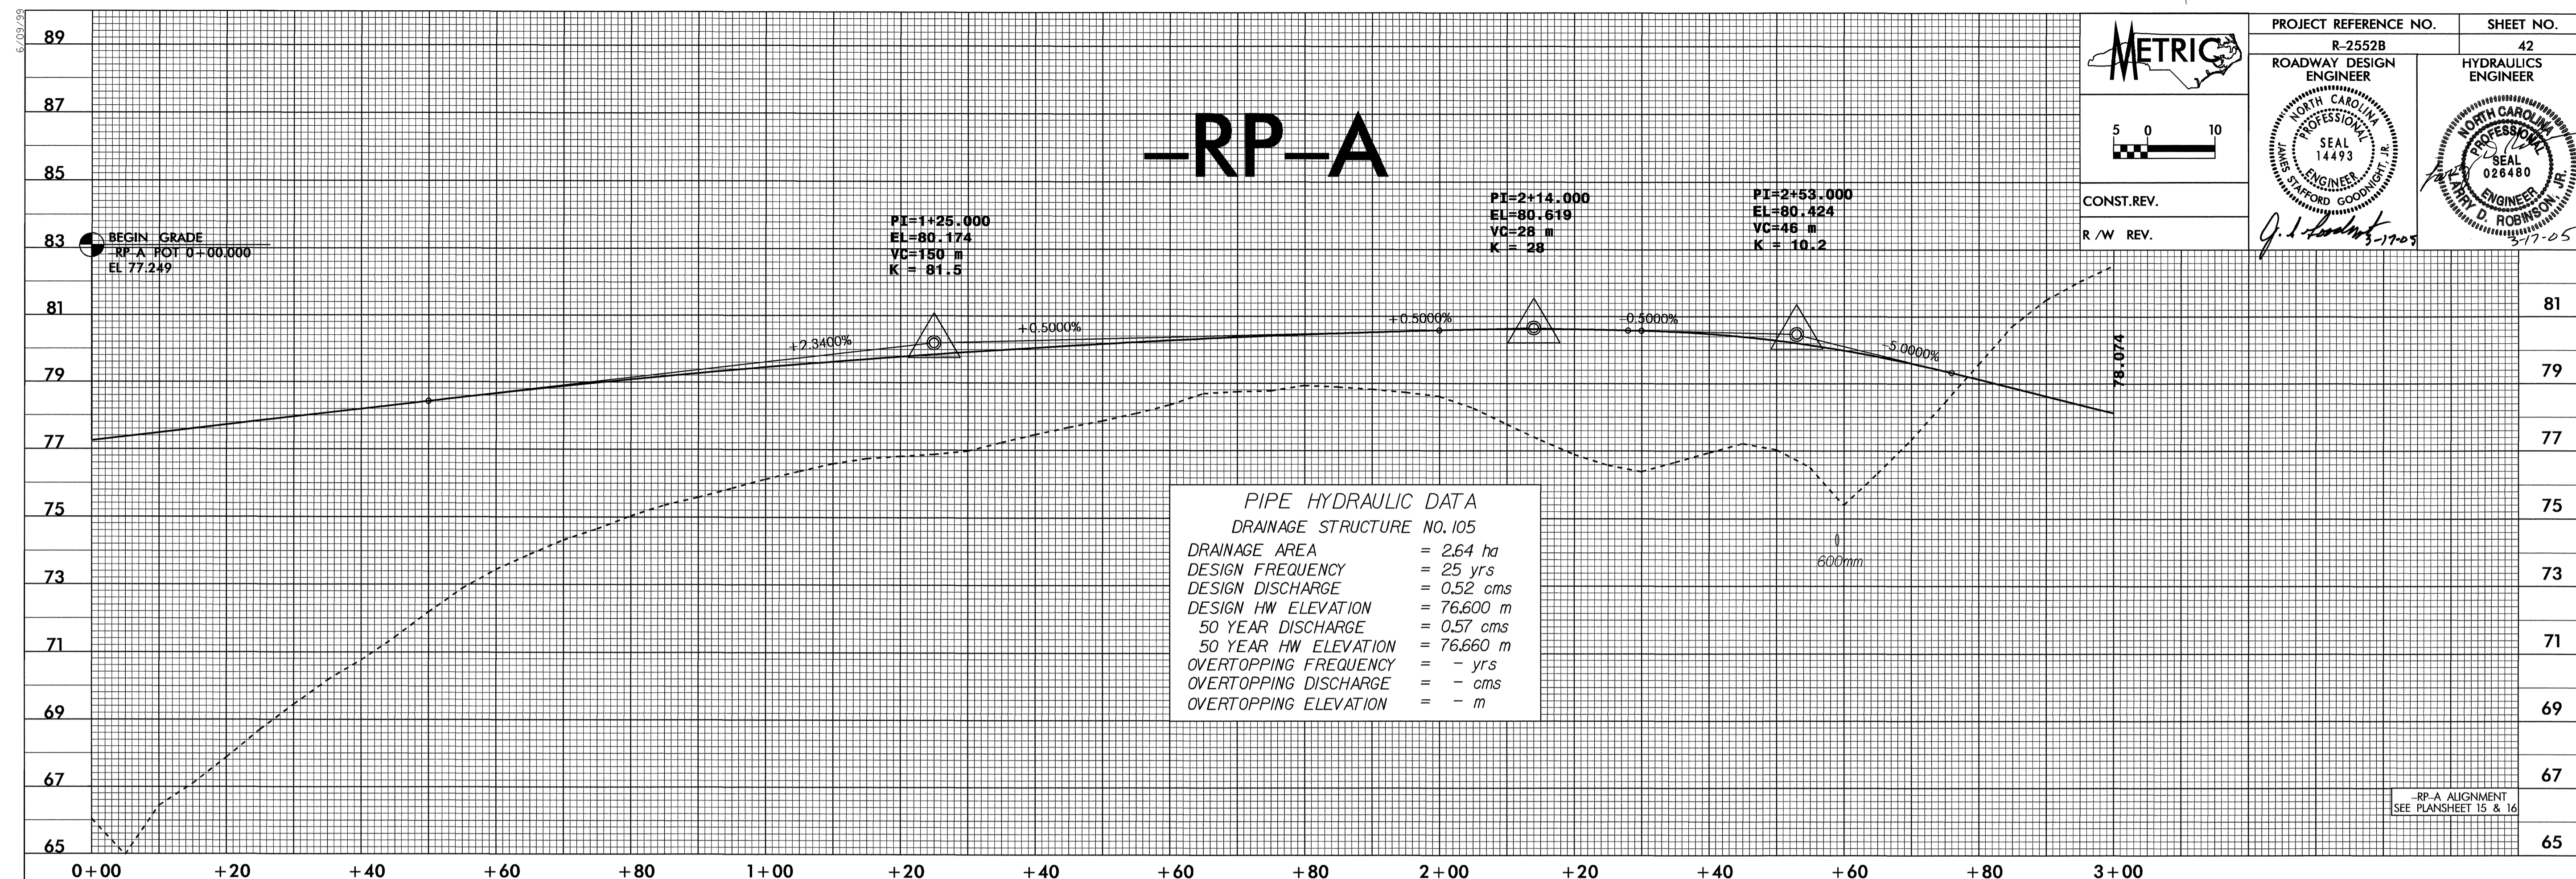

31-JAN-2005 14:55
 P:\proj\2552B\2005\15\15380
 RACruz AT RD15380