

METRIC

PROJECT REFERENCE NO. R-2552B SHEET NO. 41

ROADWAY DESIGN ENGINEER



HYDRAULICS ENGINEER

CONST. REV. R / W REV.

Professional Engineer Seal: JAMES PARFORD GODDARD, SEAL 14493, ENGINEER

Professional Engineer Seal: D. ROBINSON, SEAL 026460, ENGINEER

Signature: J. J. Handley 3-17-05

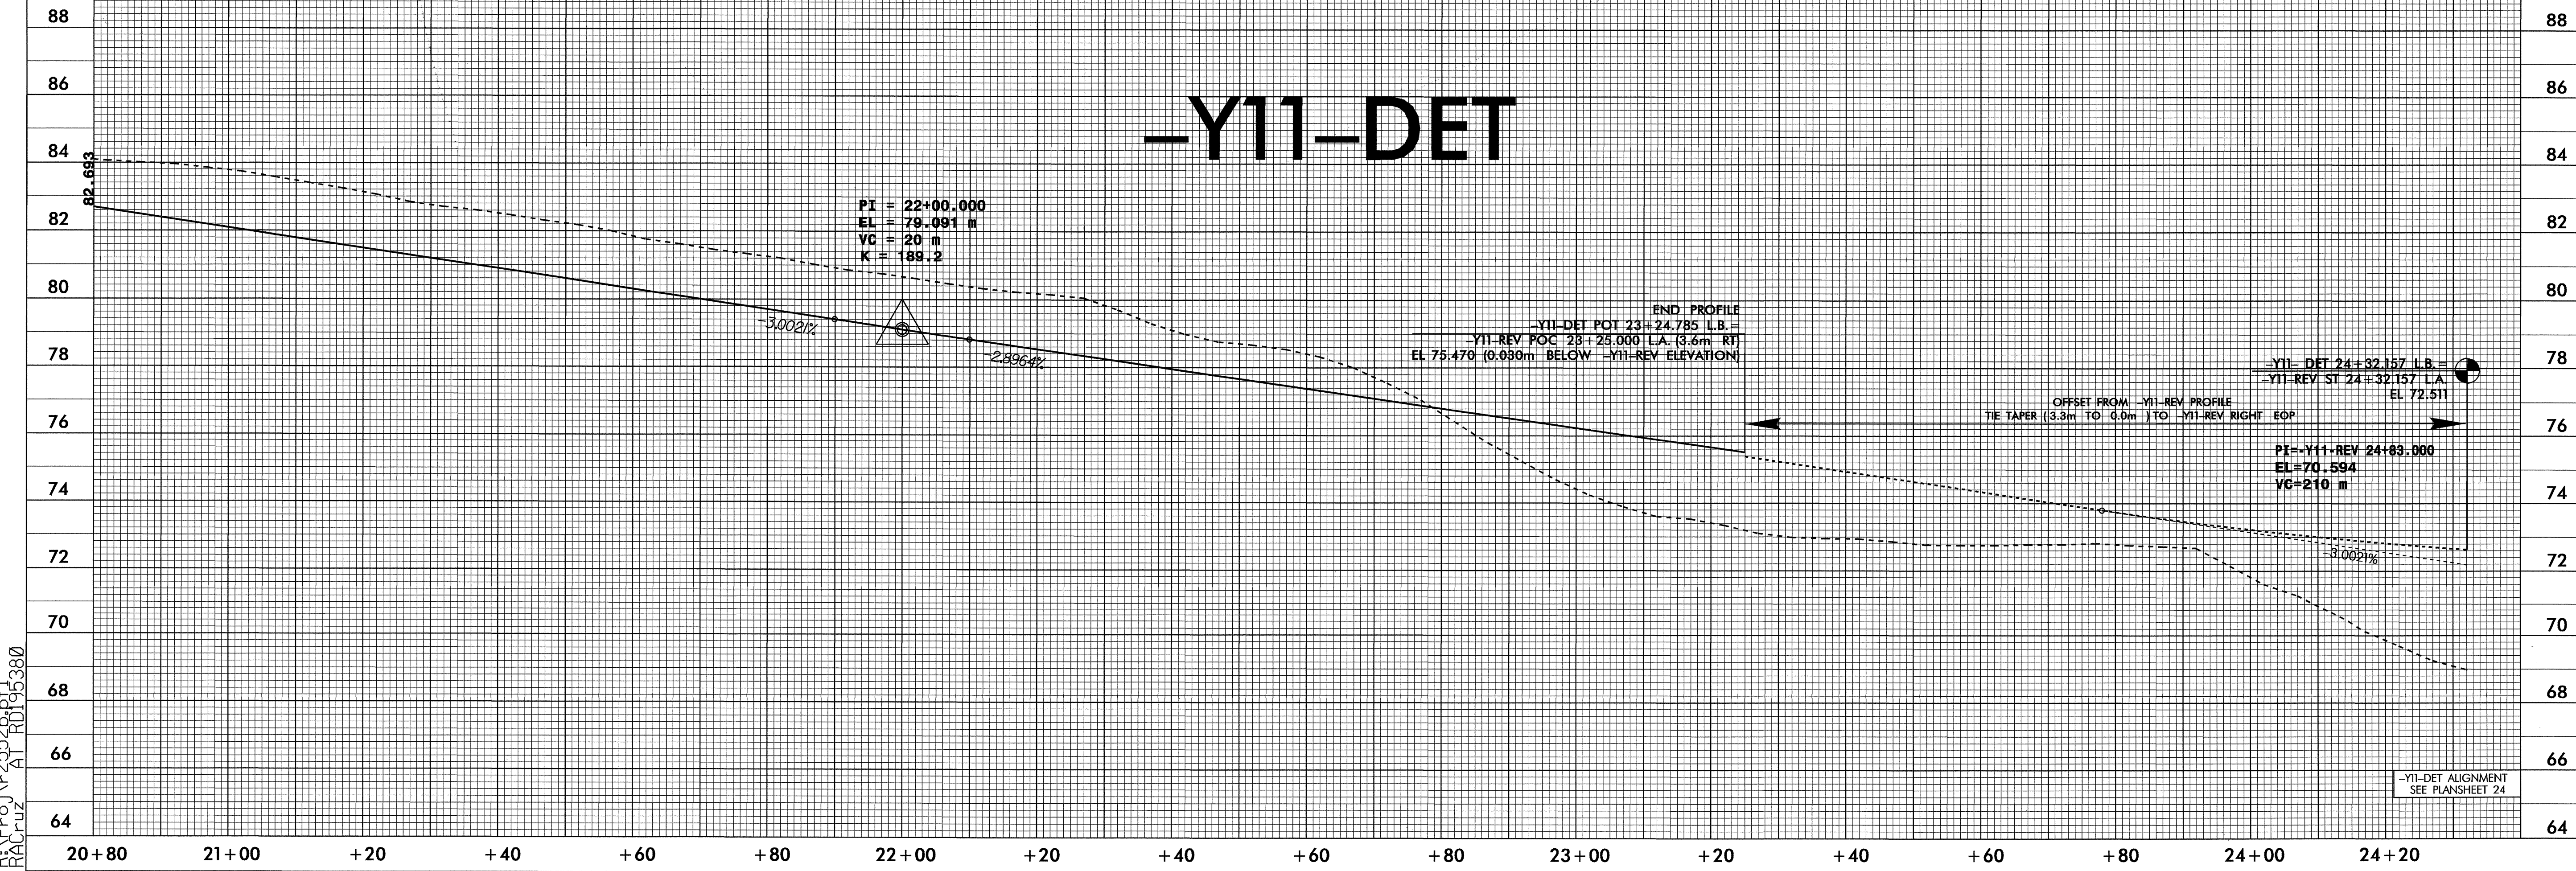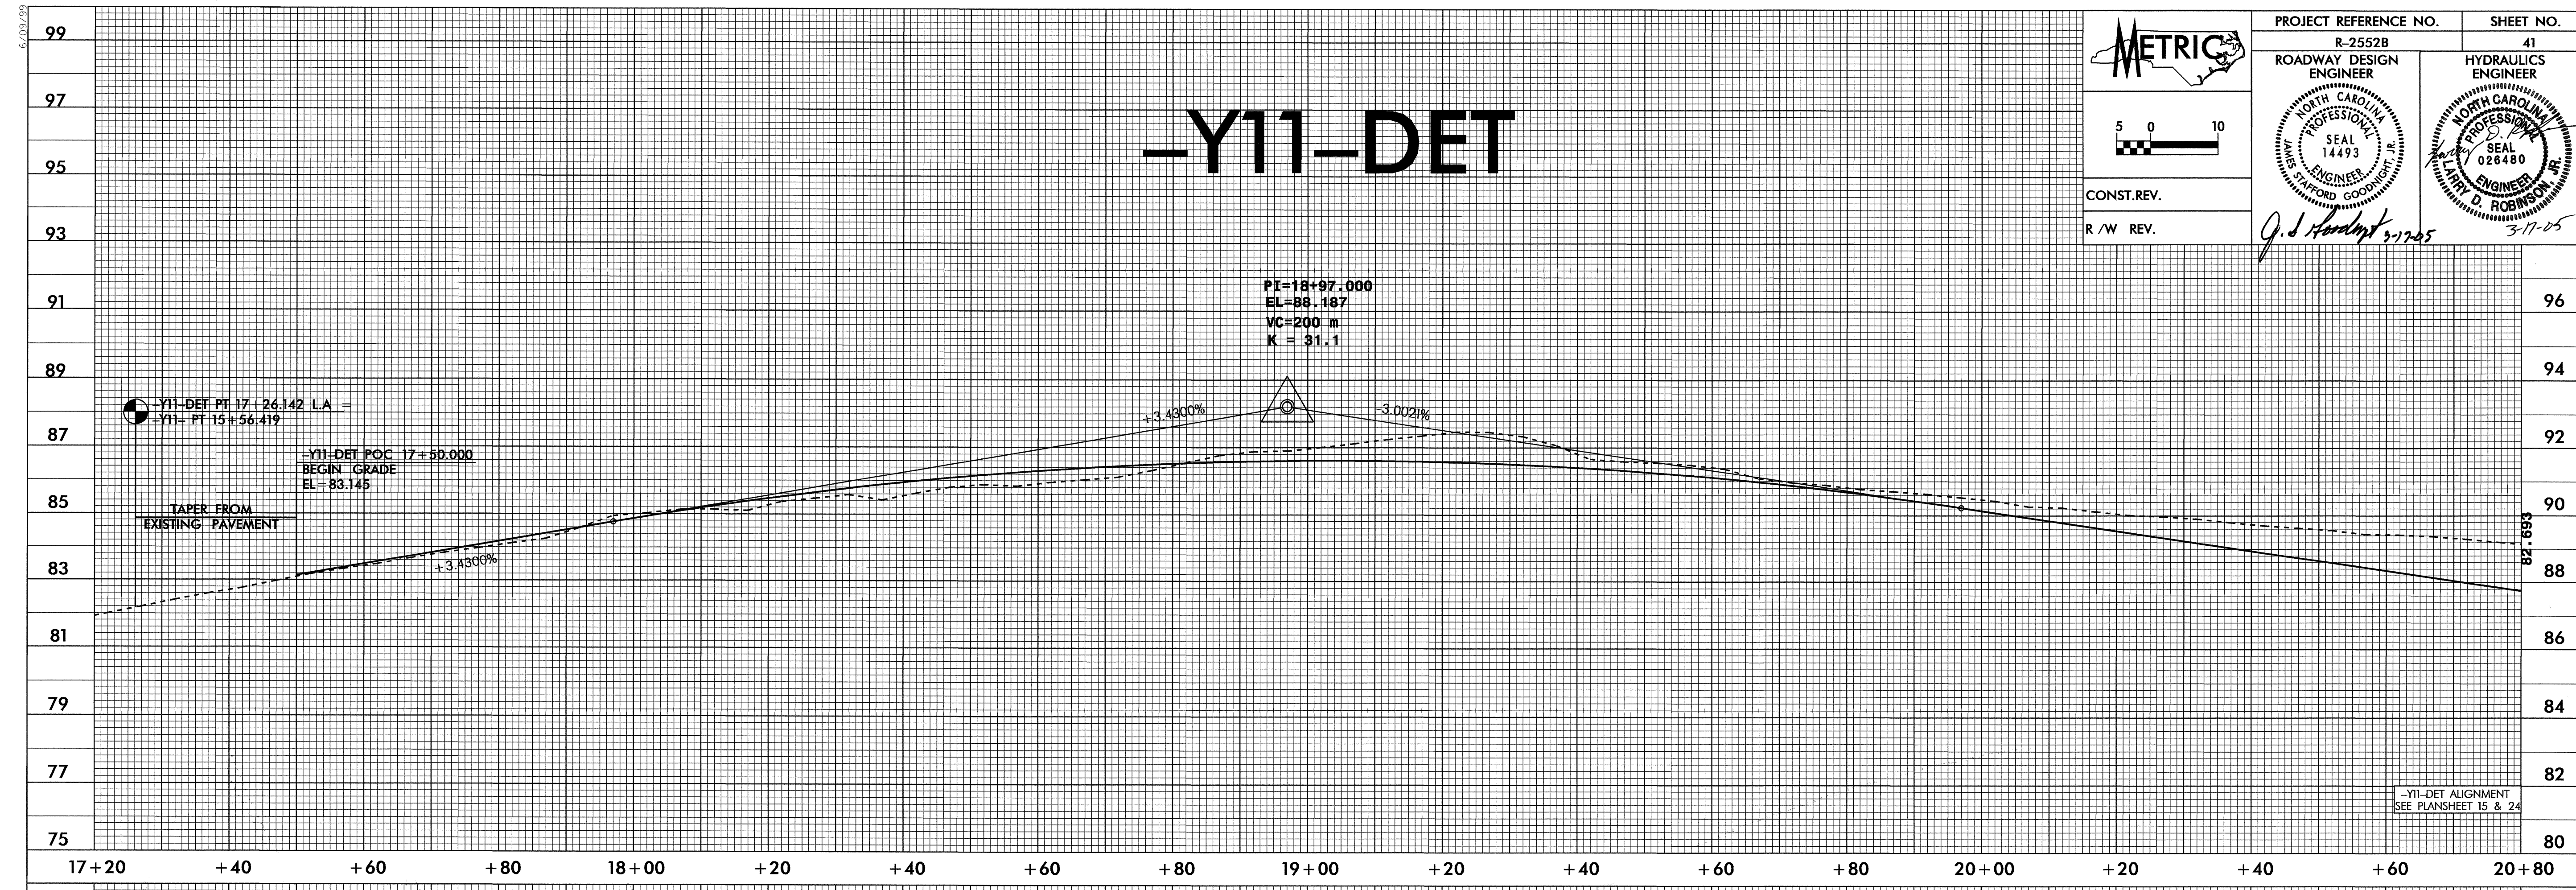

31-JAN-2005 14:56
 RACRuz RD195380.f1
 RACRuz AT RD195380