




CONST. REV.

R /W REV.

PROJECT REFERENCE NO. R-2552B SHEET NO. 37

ROADWAY DESIGN ENGINEER HYDRAULICS ENGINEER

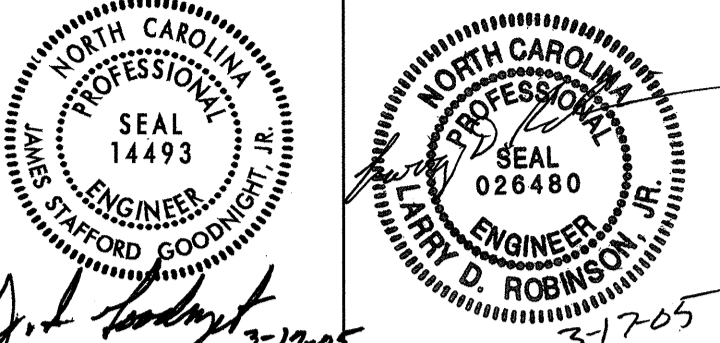


-Y7-DET



-Y7-DET

PIPE HYDRAULIC DATA
DRAINAGE STRUCTURE NO. 120

DRAINAGE AREA	= 0.805 ha
DESIGN FREQUENCY	= 25 yrs
DESIGN DISCHARGE	= 0.218cm
DESIGN HW ELEVATION	= 98.710m
50 YEAR DISCHARGE	= 0.236cm
50 YEAR HW ELEVATION	= 98.740m
OVERTOPPING FREQUENCY	= - yrs
OVERTOPPING DISCHARGE	= - cms
OVERTOPPING ELEVATION	= - m

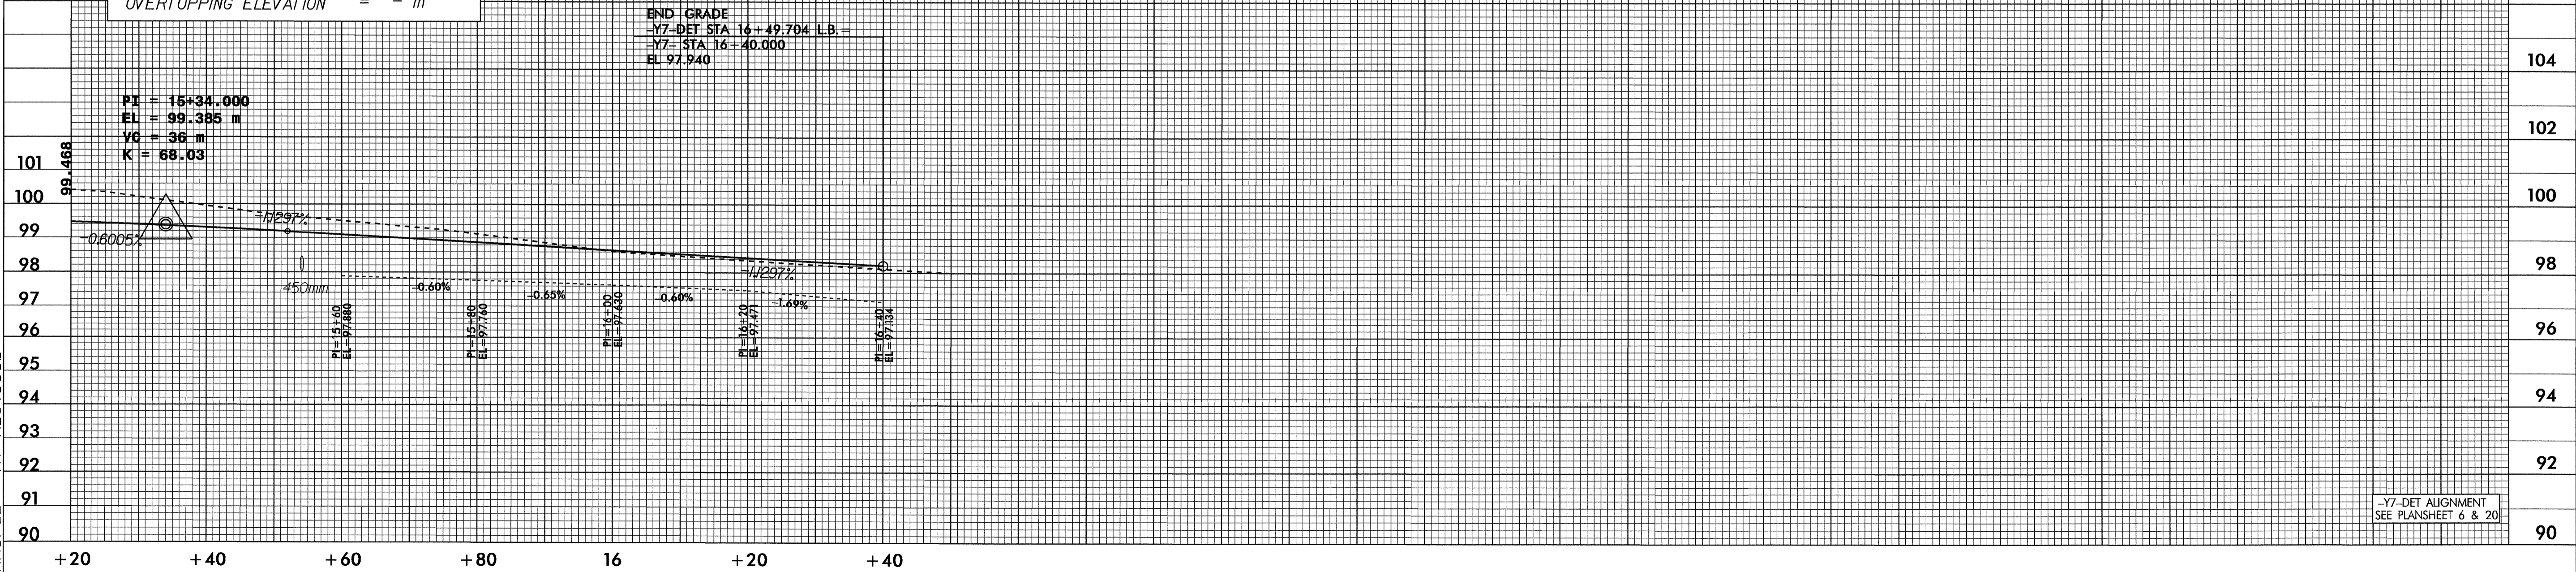

31-JAN-2005 14:58
RD195380
RACRUZ AT RD195380