



PROJECT REFERENCE NO. R-2552B SHEET NO. 35



ROADWAY DESIGN ENGINEER

HYDRAULICS ENGINEER




CONST. REV.

R / W REV.

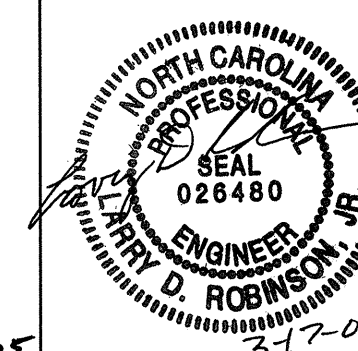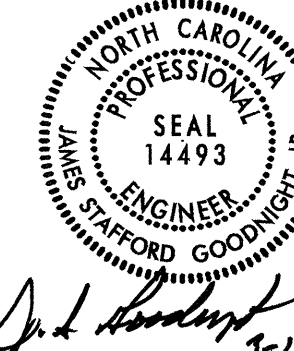

-L-LT


END PROFILE R-2552B
-L-LT STA 108+56.959=
-L- STA 108+53.275 (50 RT)
EL 62.501

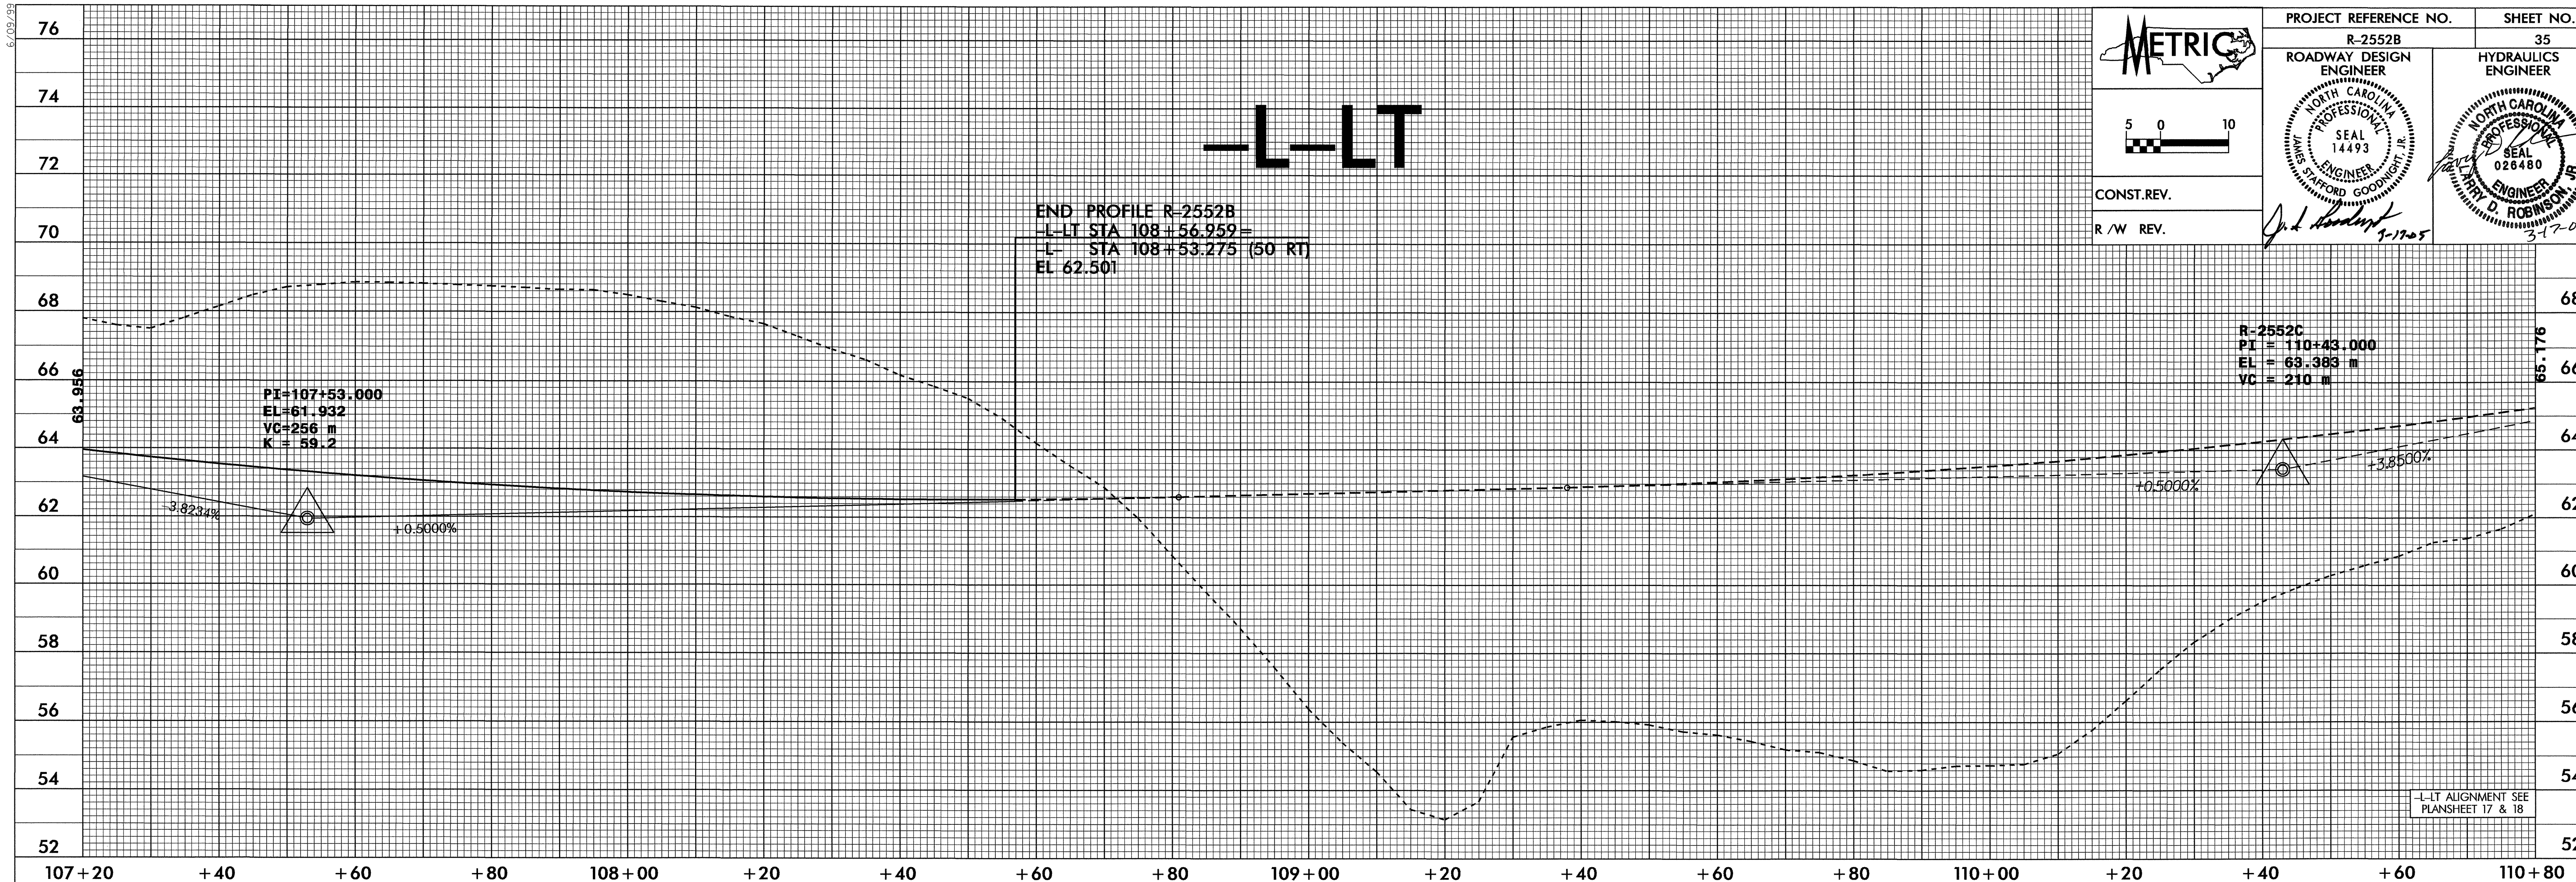

-L-LT ALIGNMENT SEE PLANSHEET 17 & 18

-L-RT

END PROFILE R-2552B
-L-RT STA 108+51.559=
-L- STA 108+53.275 (33.532 LT)
EL 64.254

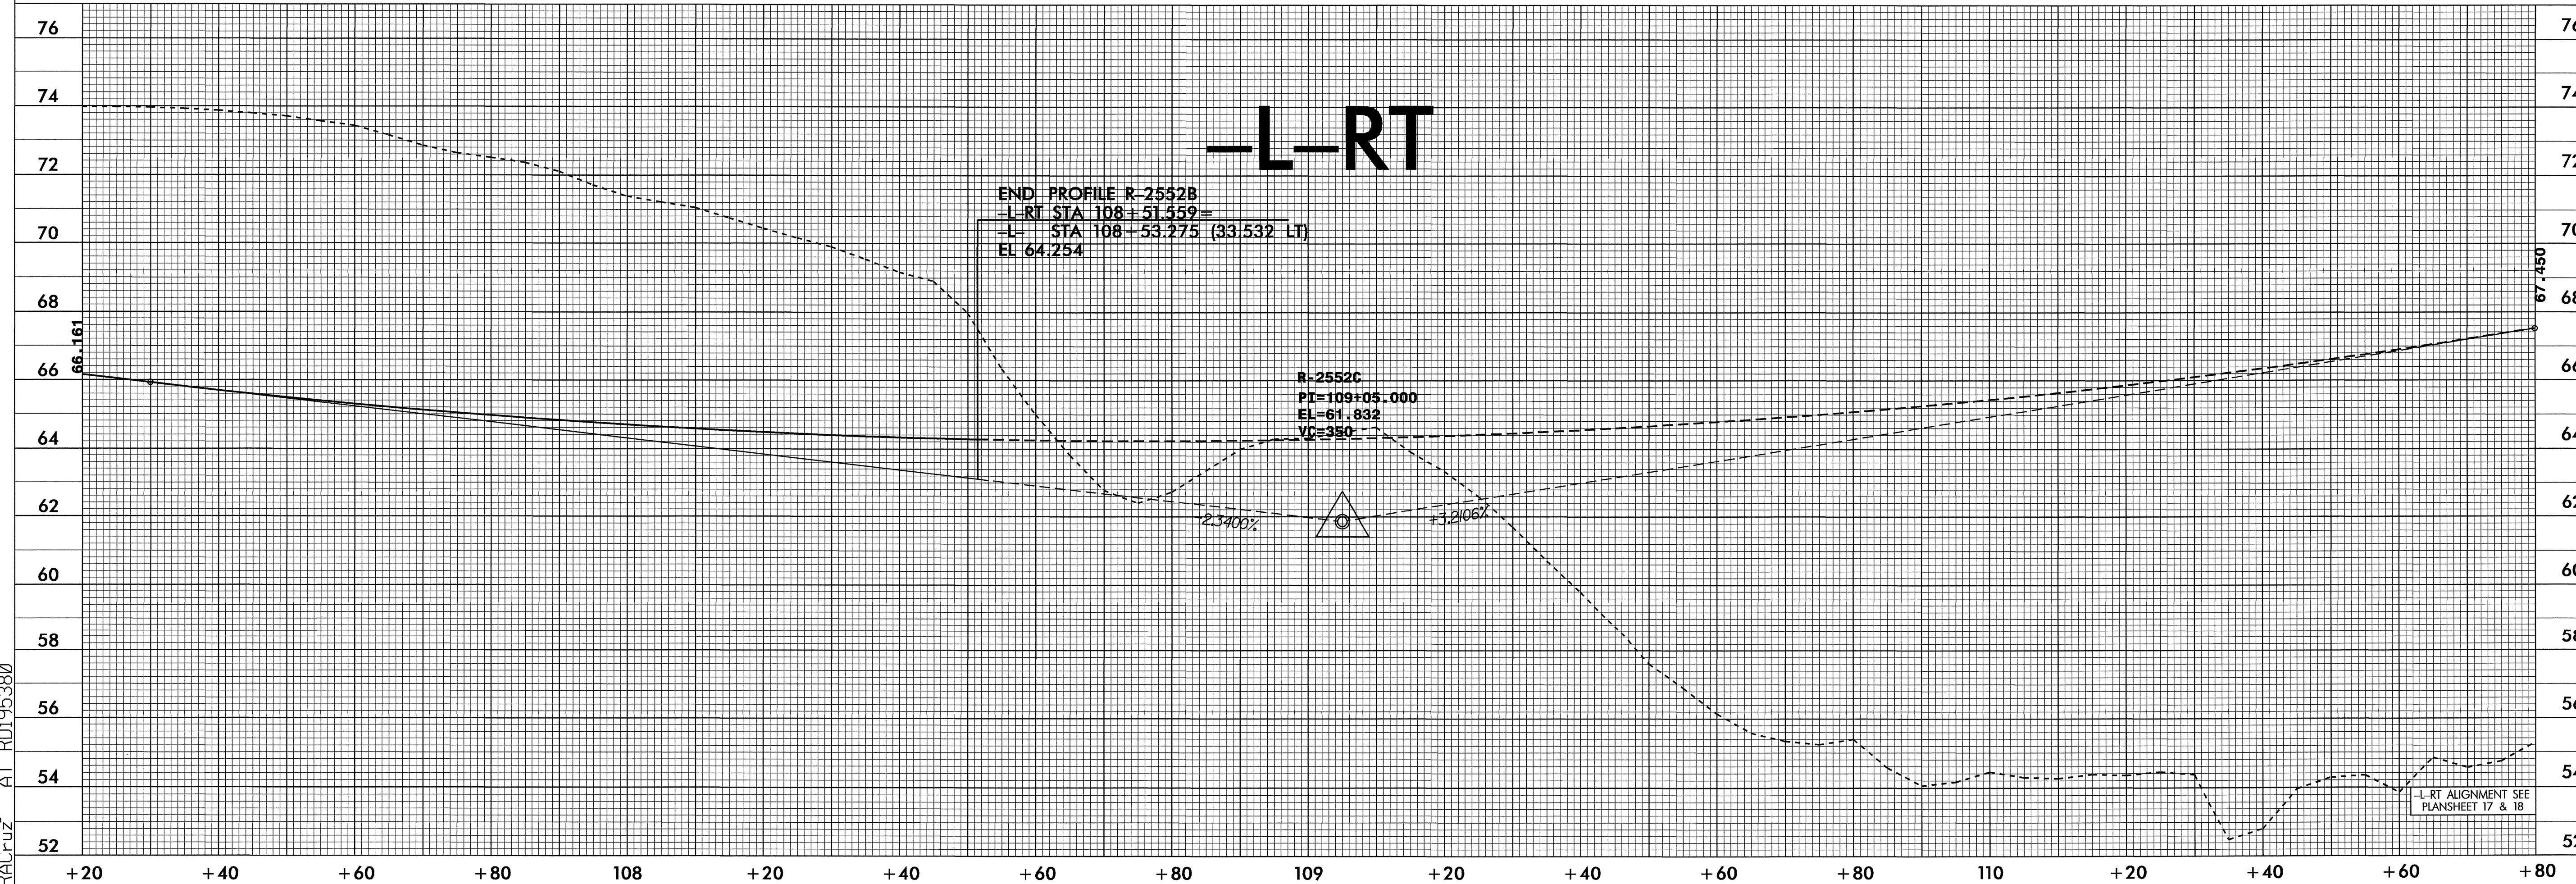

-L-RT ALIGNMENT SEE PLANSHEET 17 & 18

31-JAN-2005 14:59
RA Proj R-2552B
RACruz AT RD195380