
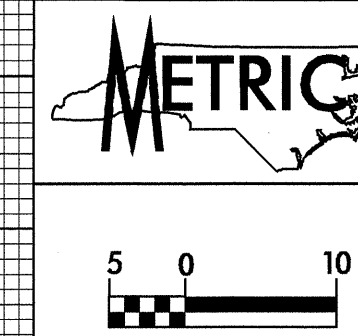


6/09/05

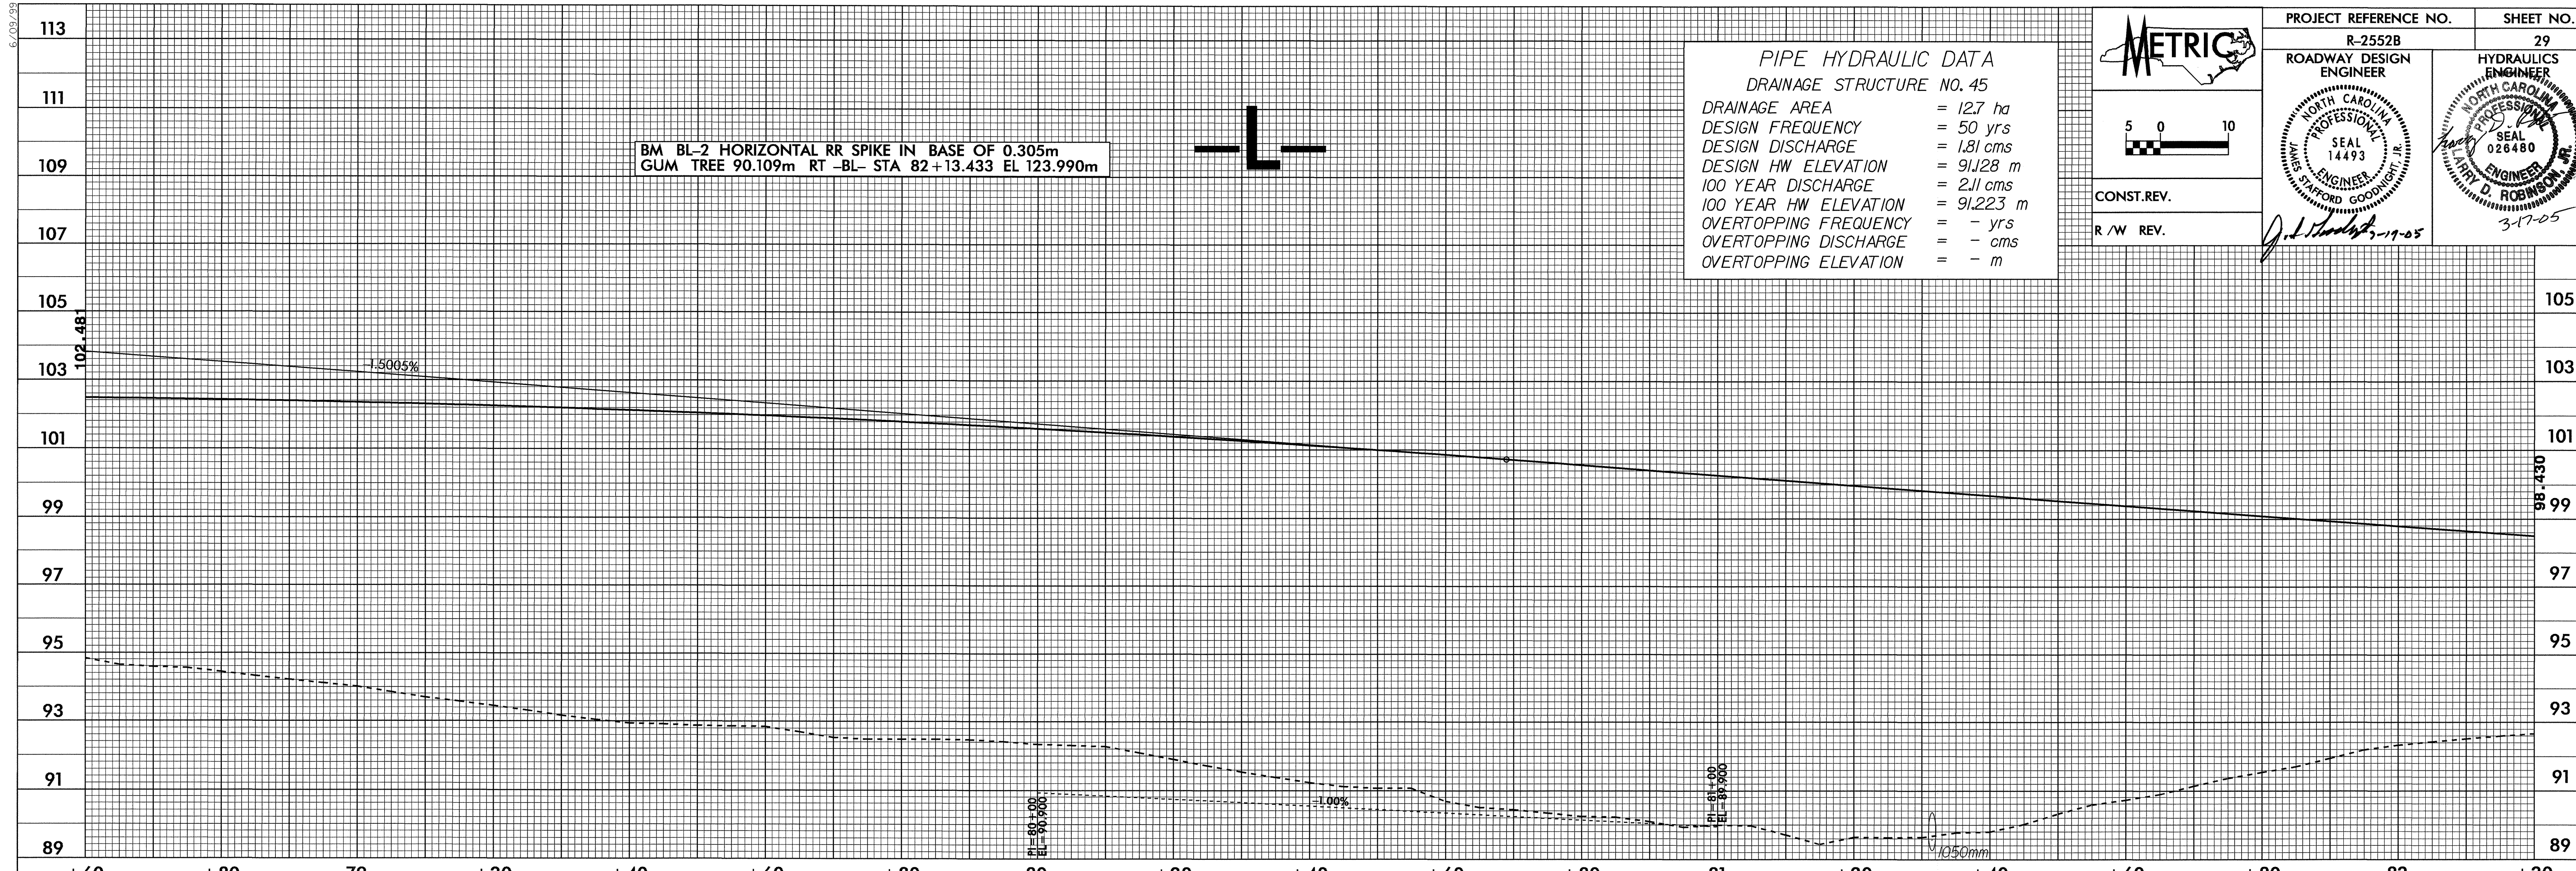

PROJECT REFERENCE NO. R-2552B SHEET NO. 29

ROADWAY DESIGN ENGINEER

HYDRAULICS ENGINEER


NORTH CAROLINA PROFESSIONAL SEAL 14493

NORTH CAROLINA PROFESSIONAL SEAL 026480

CONST. REV.

R / W REV.

3-17-05

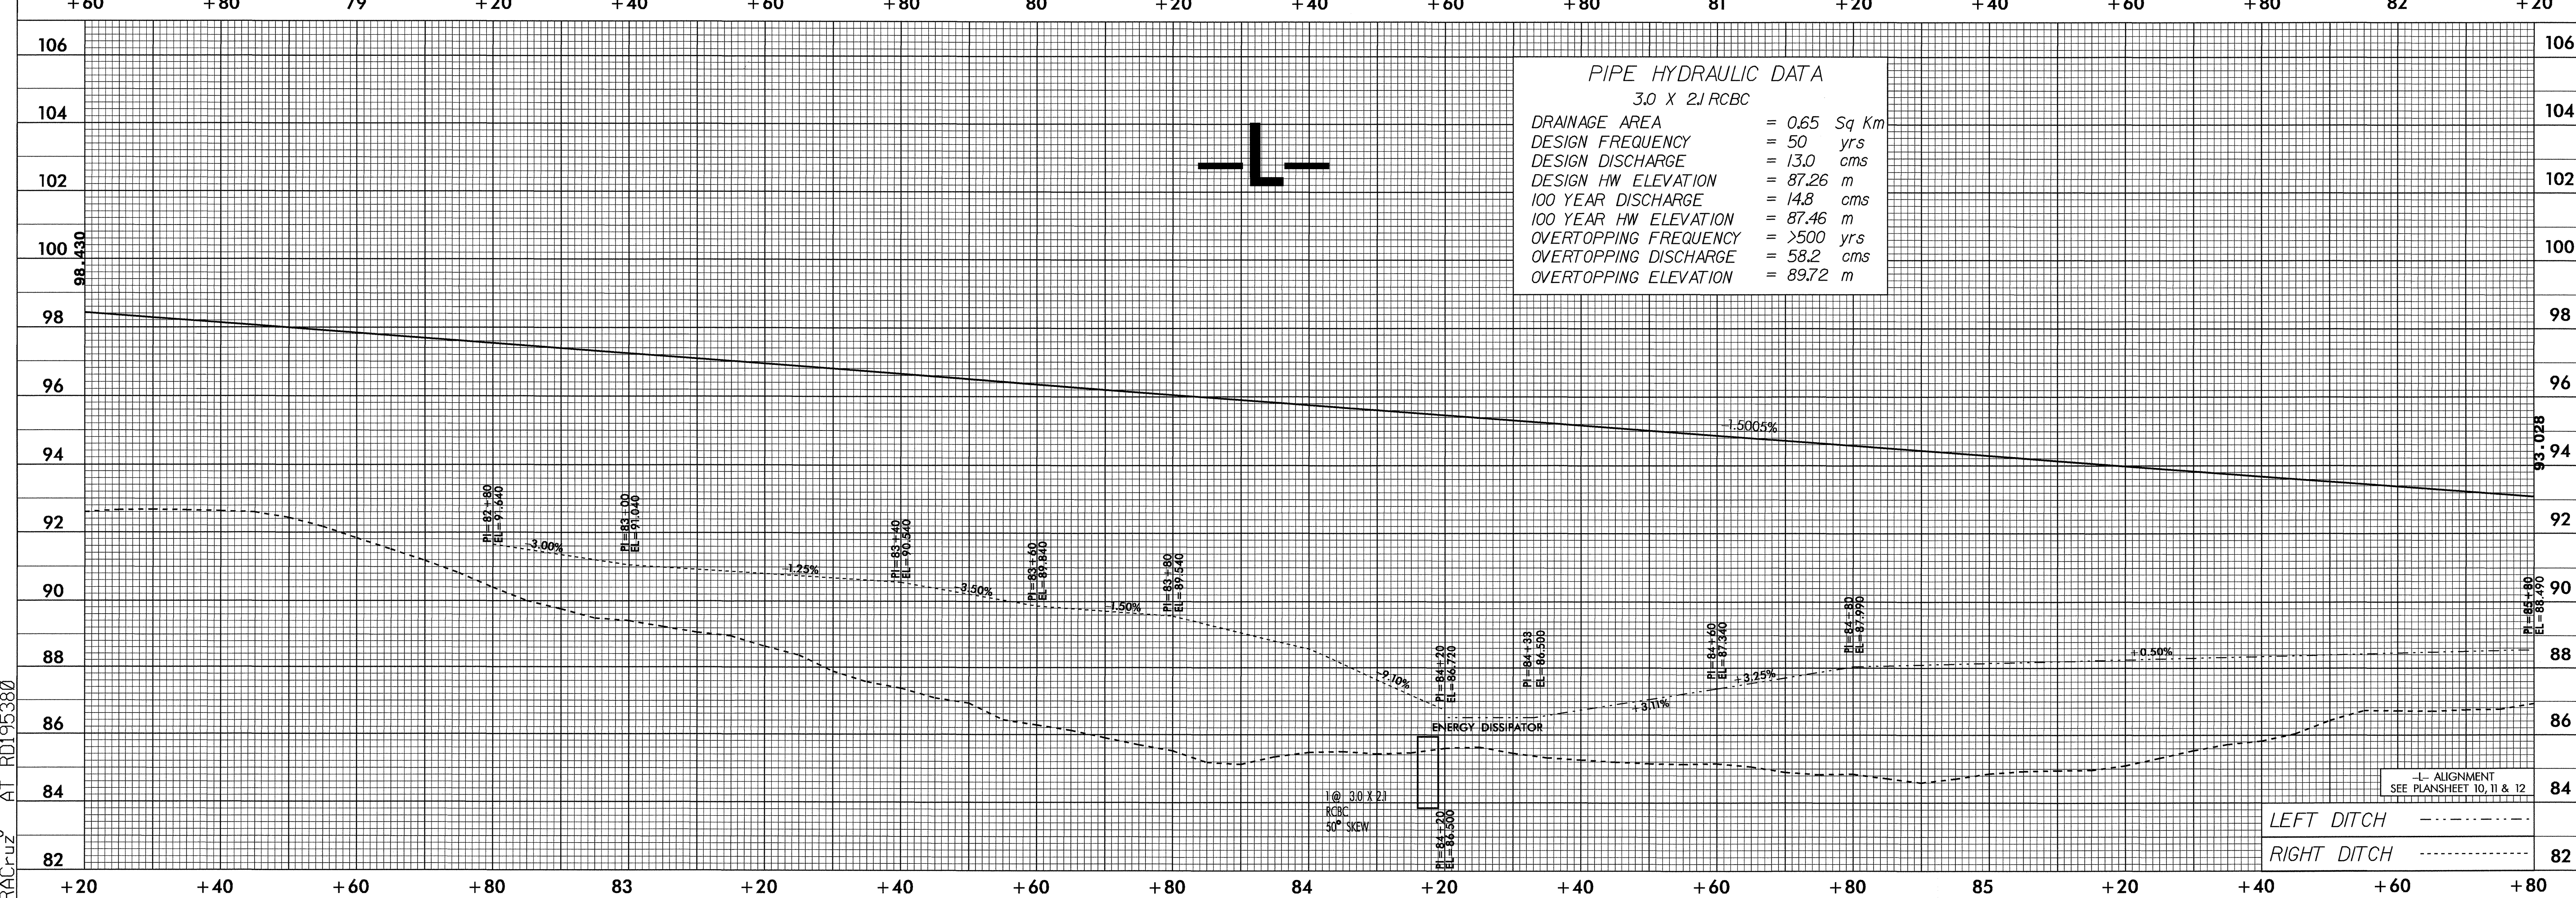

31-JAN-2005 15:01
 RACRuz rd-04oce34
 RACRuz rd-04oce34